


PUBLIC LANDING






WHARF

WATER

MAR. 1892
HENDERSON
KY.

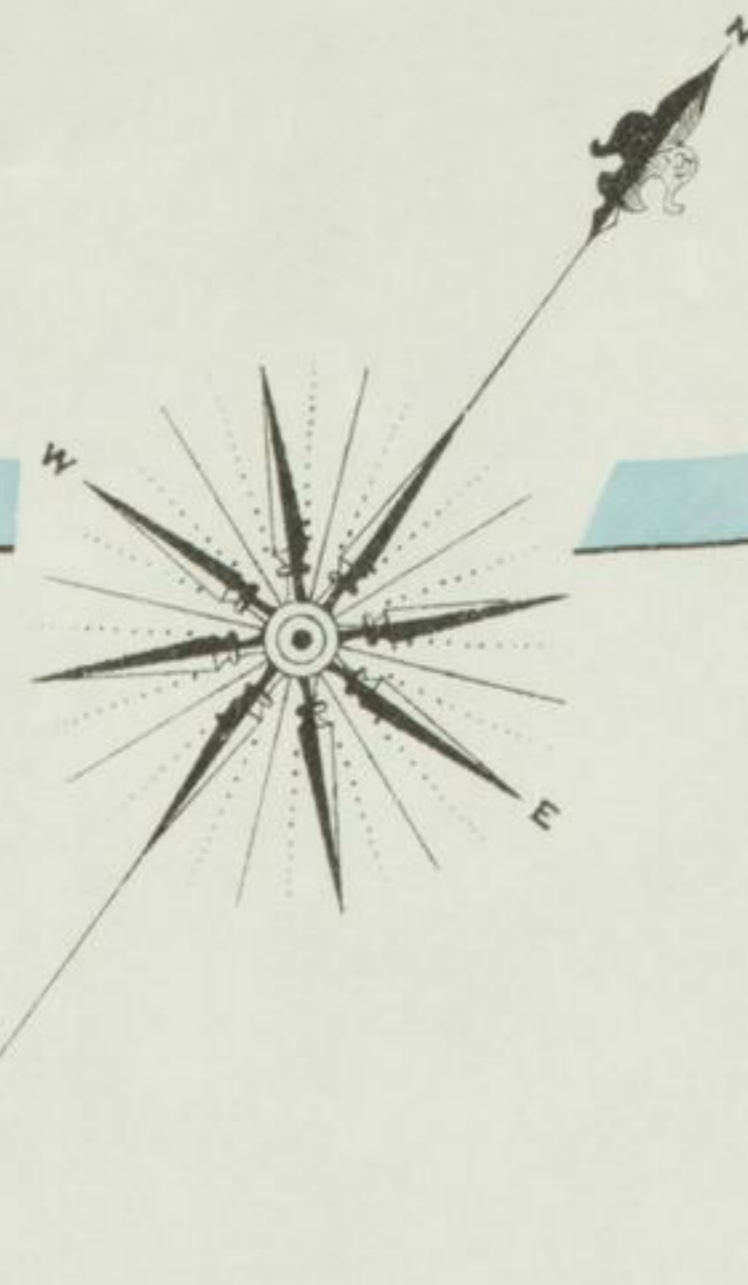

HENDERSON WOOLEN MILLS Co.
POWER: STEAM, FUEL: COAL, LIGHTS: ELECT.
MILLS: STEAM, NO. POWER OF WHEELS, BELTS & BUCKETS, EACH FL. STEAM SET IN PICKER RM. NO. SPRINKLER, PIPES, NIGHT WATCHMEN, CLOCK TO BE PUT IN 1893.

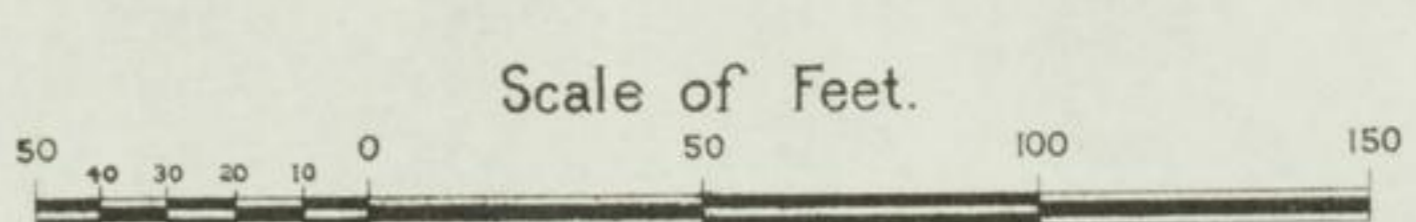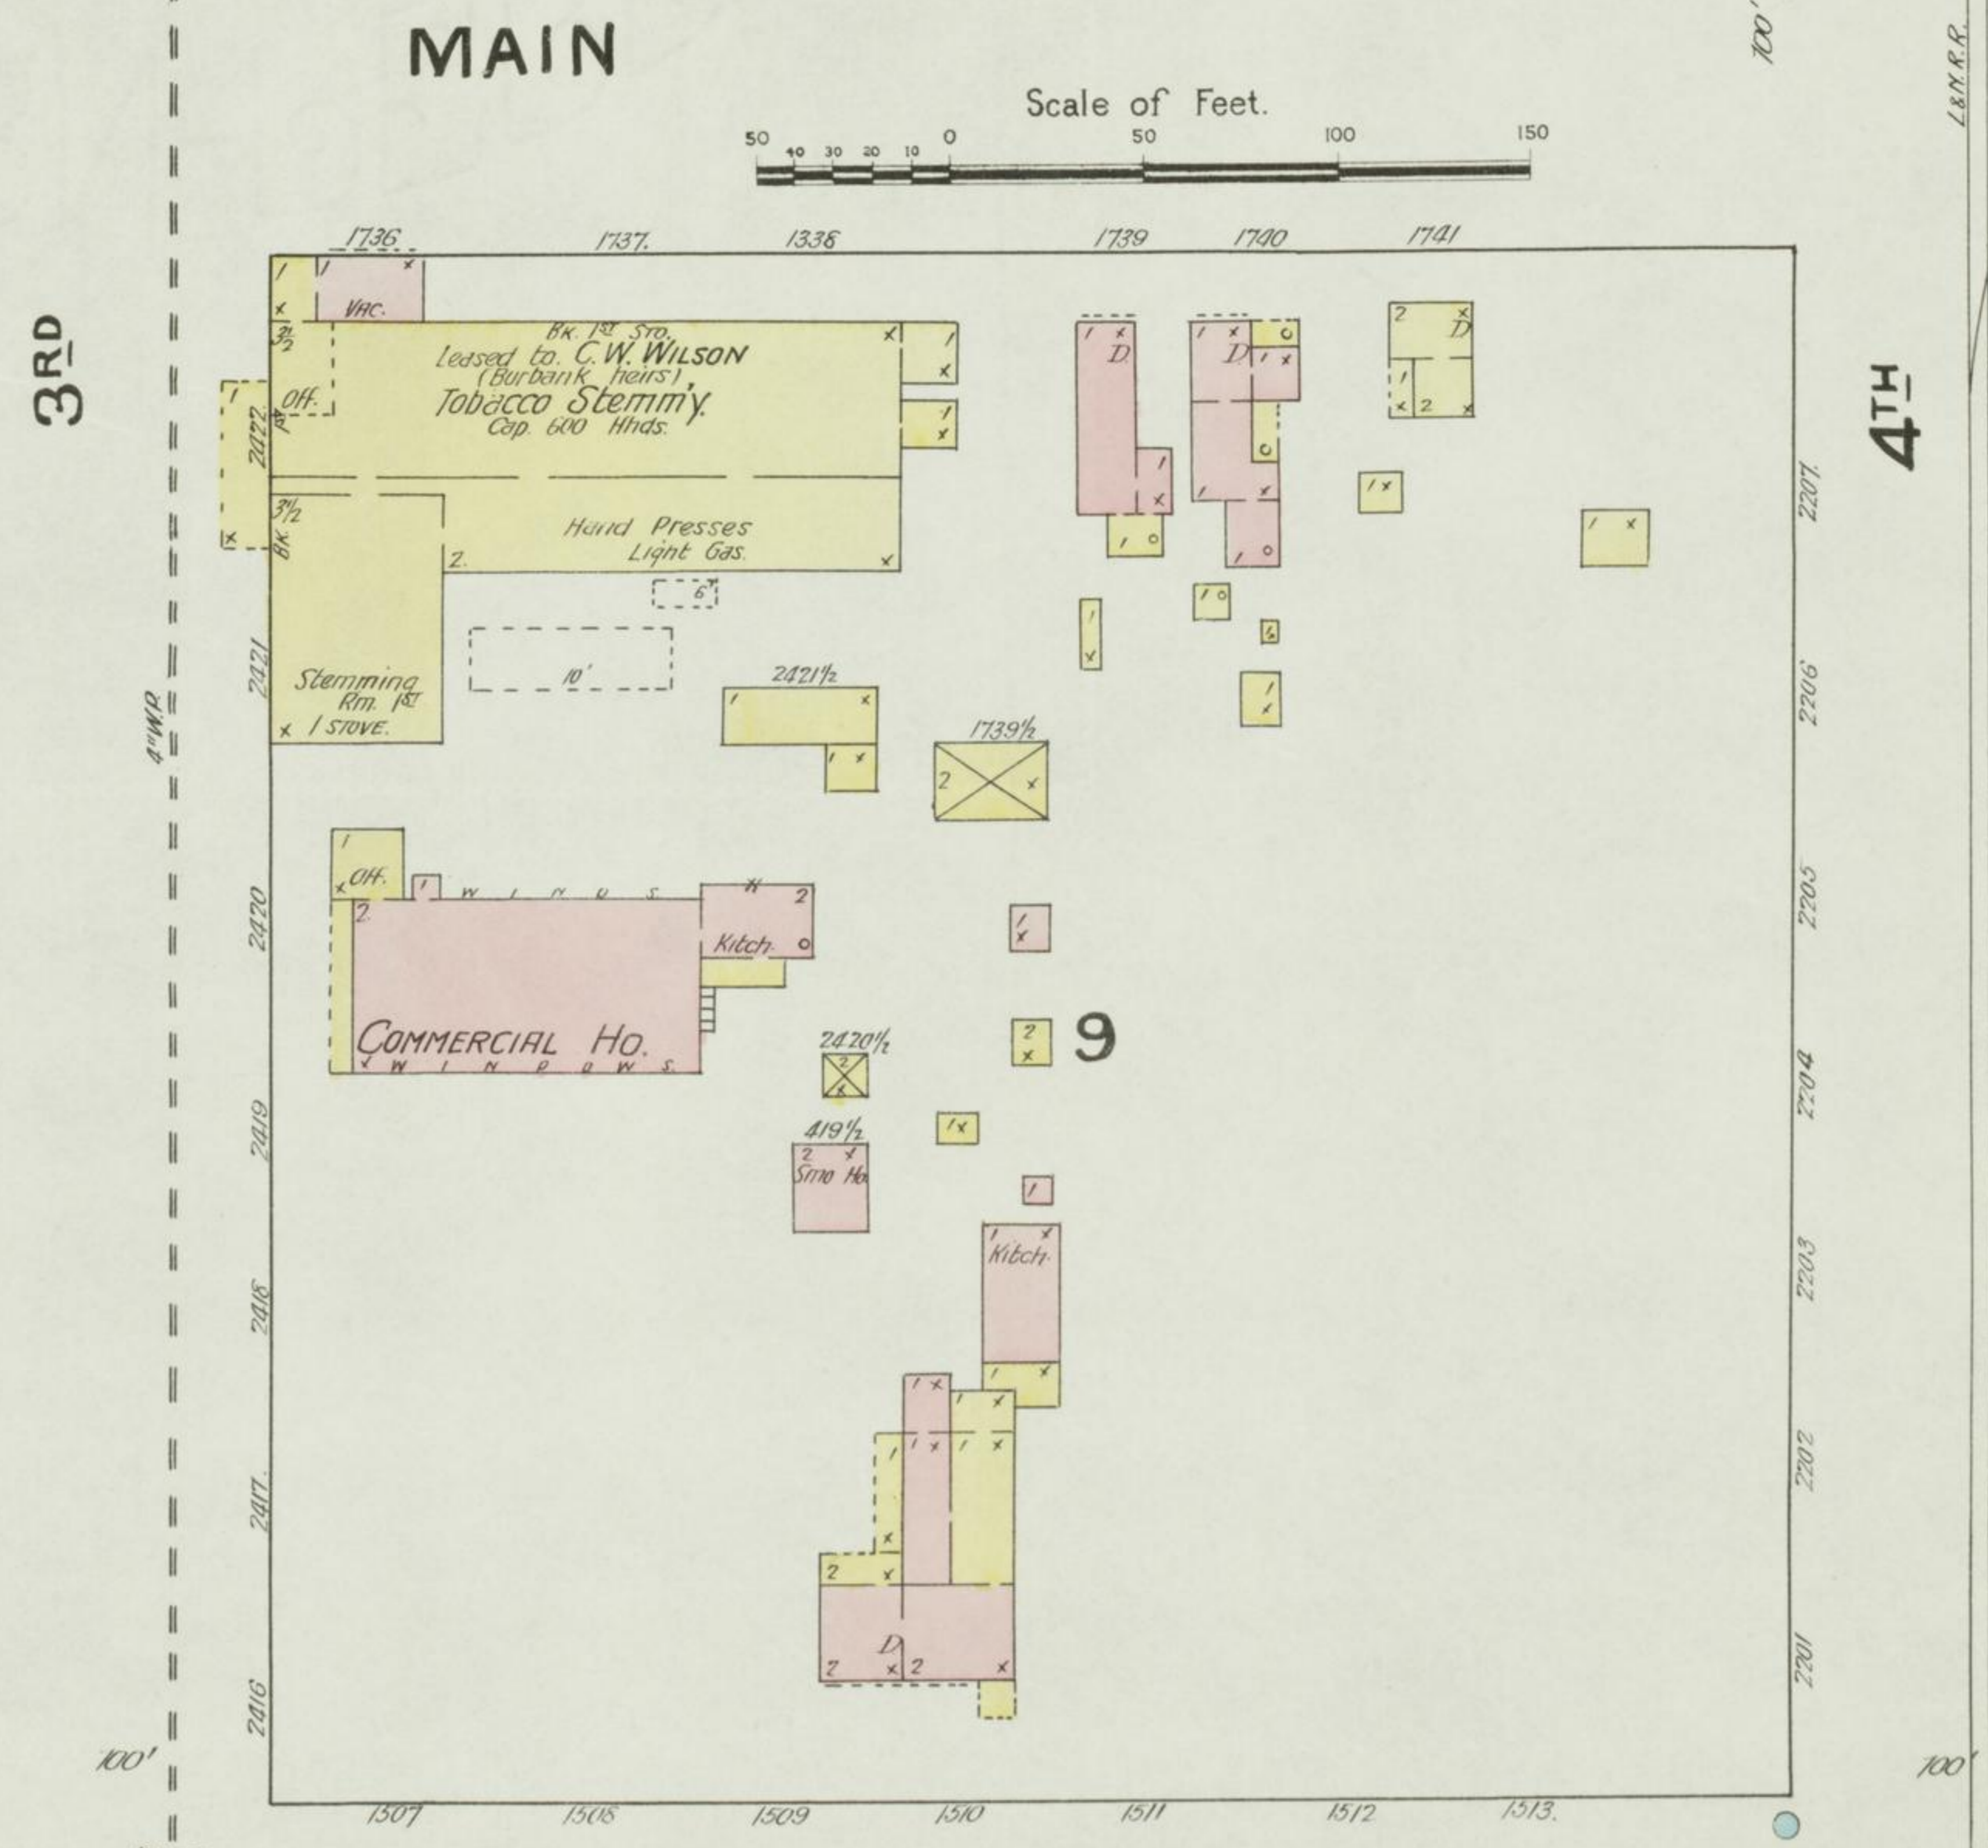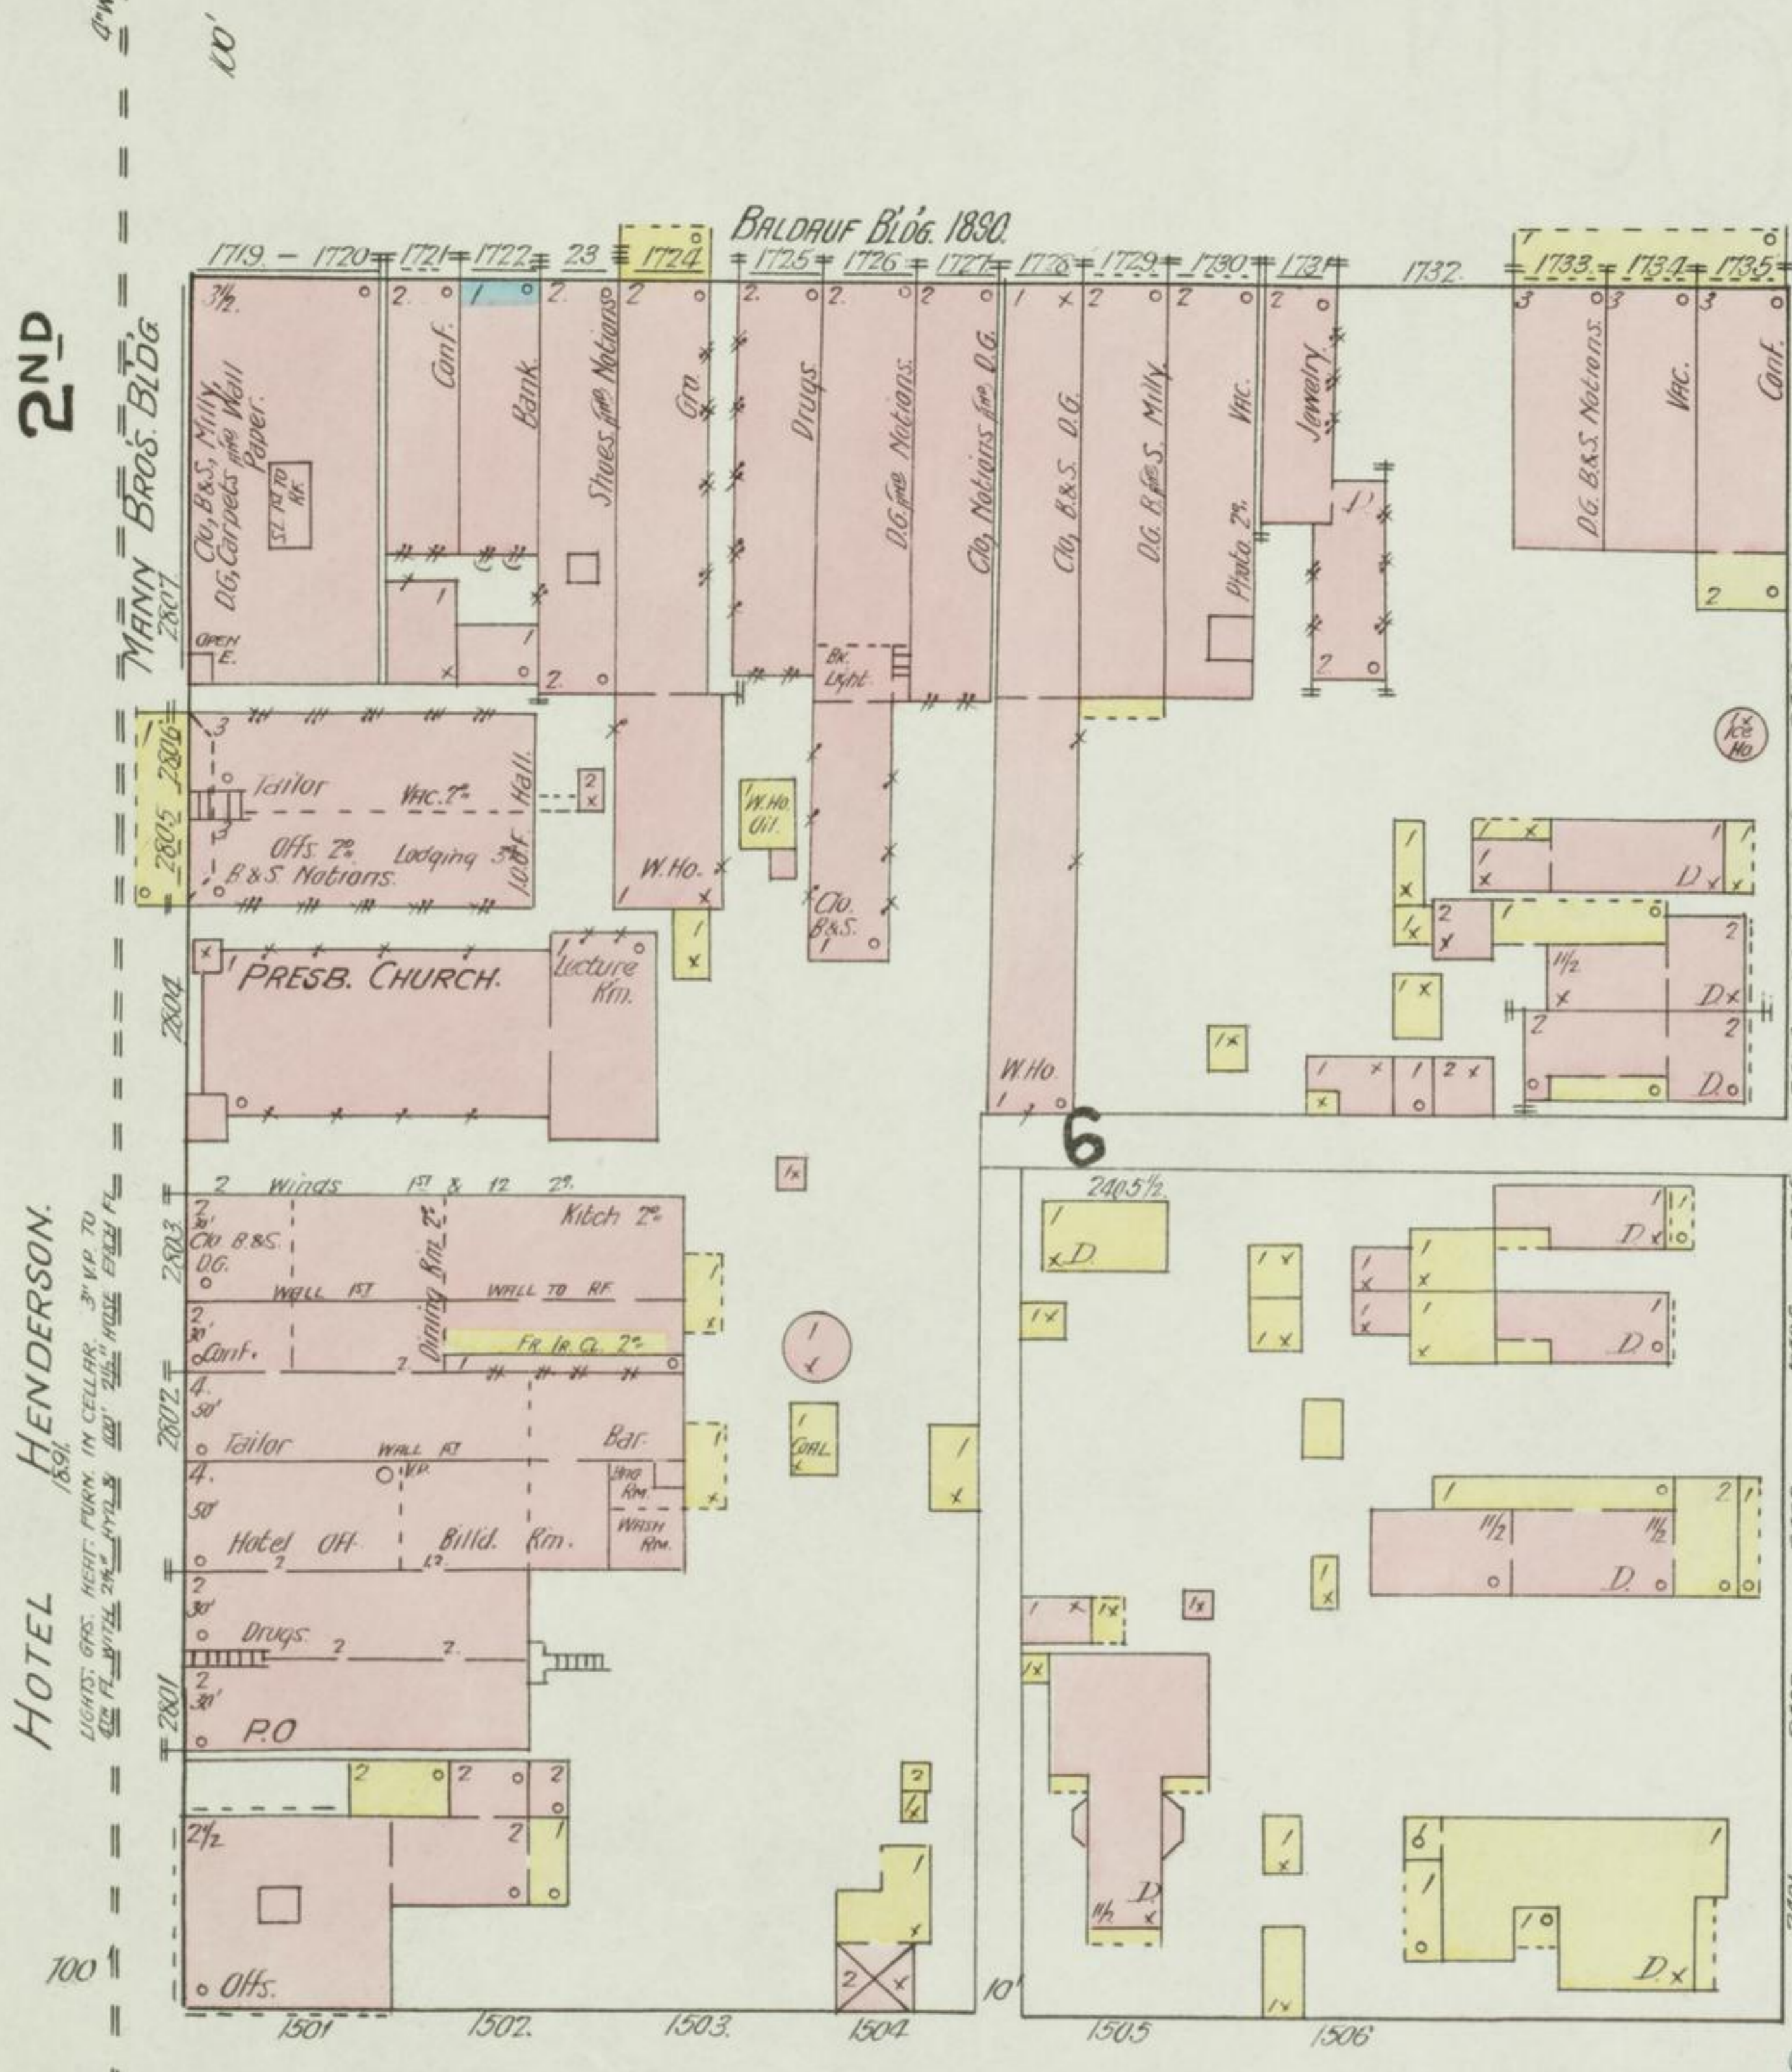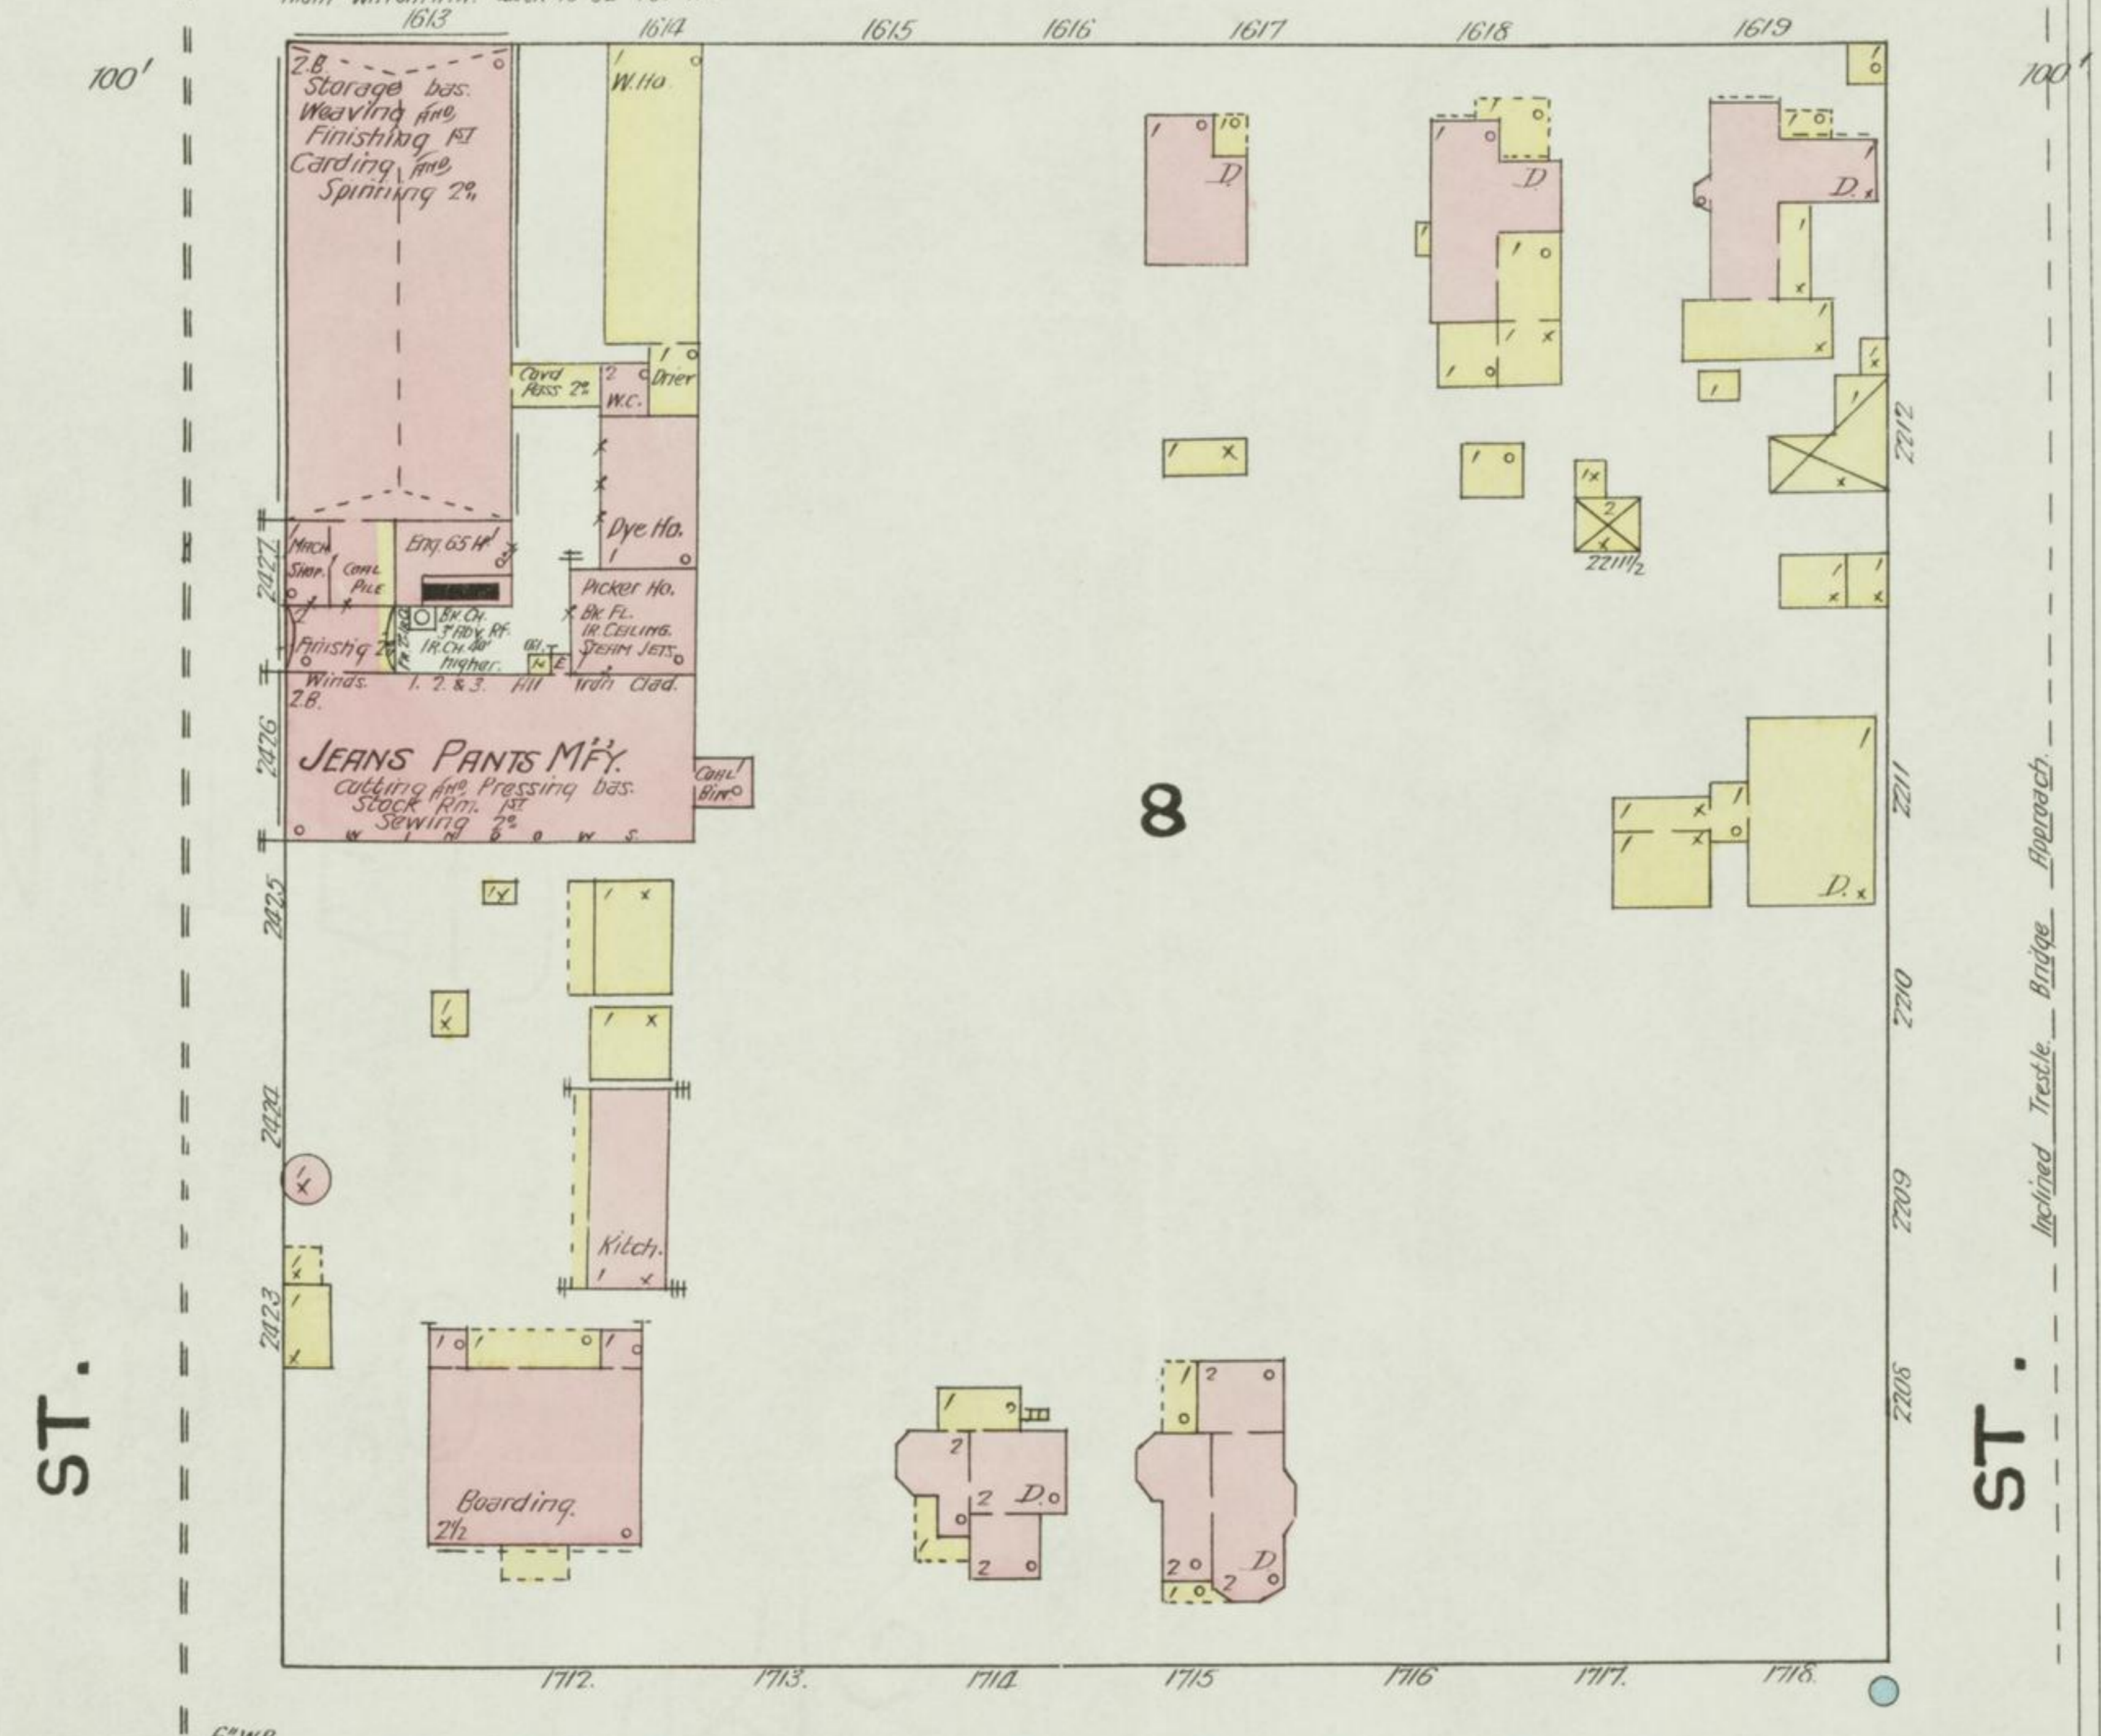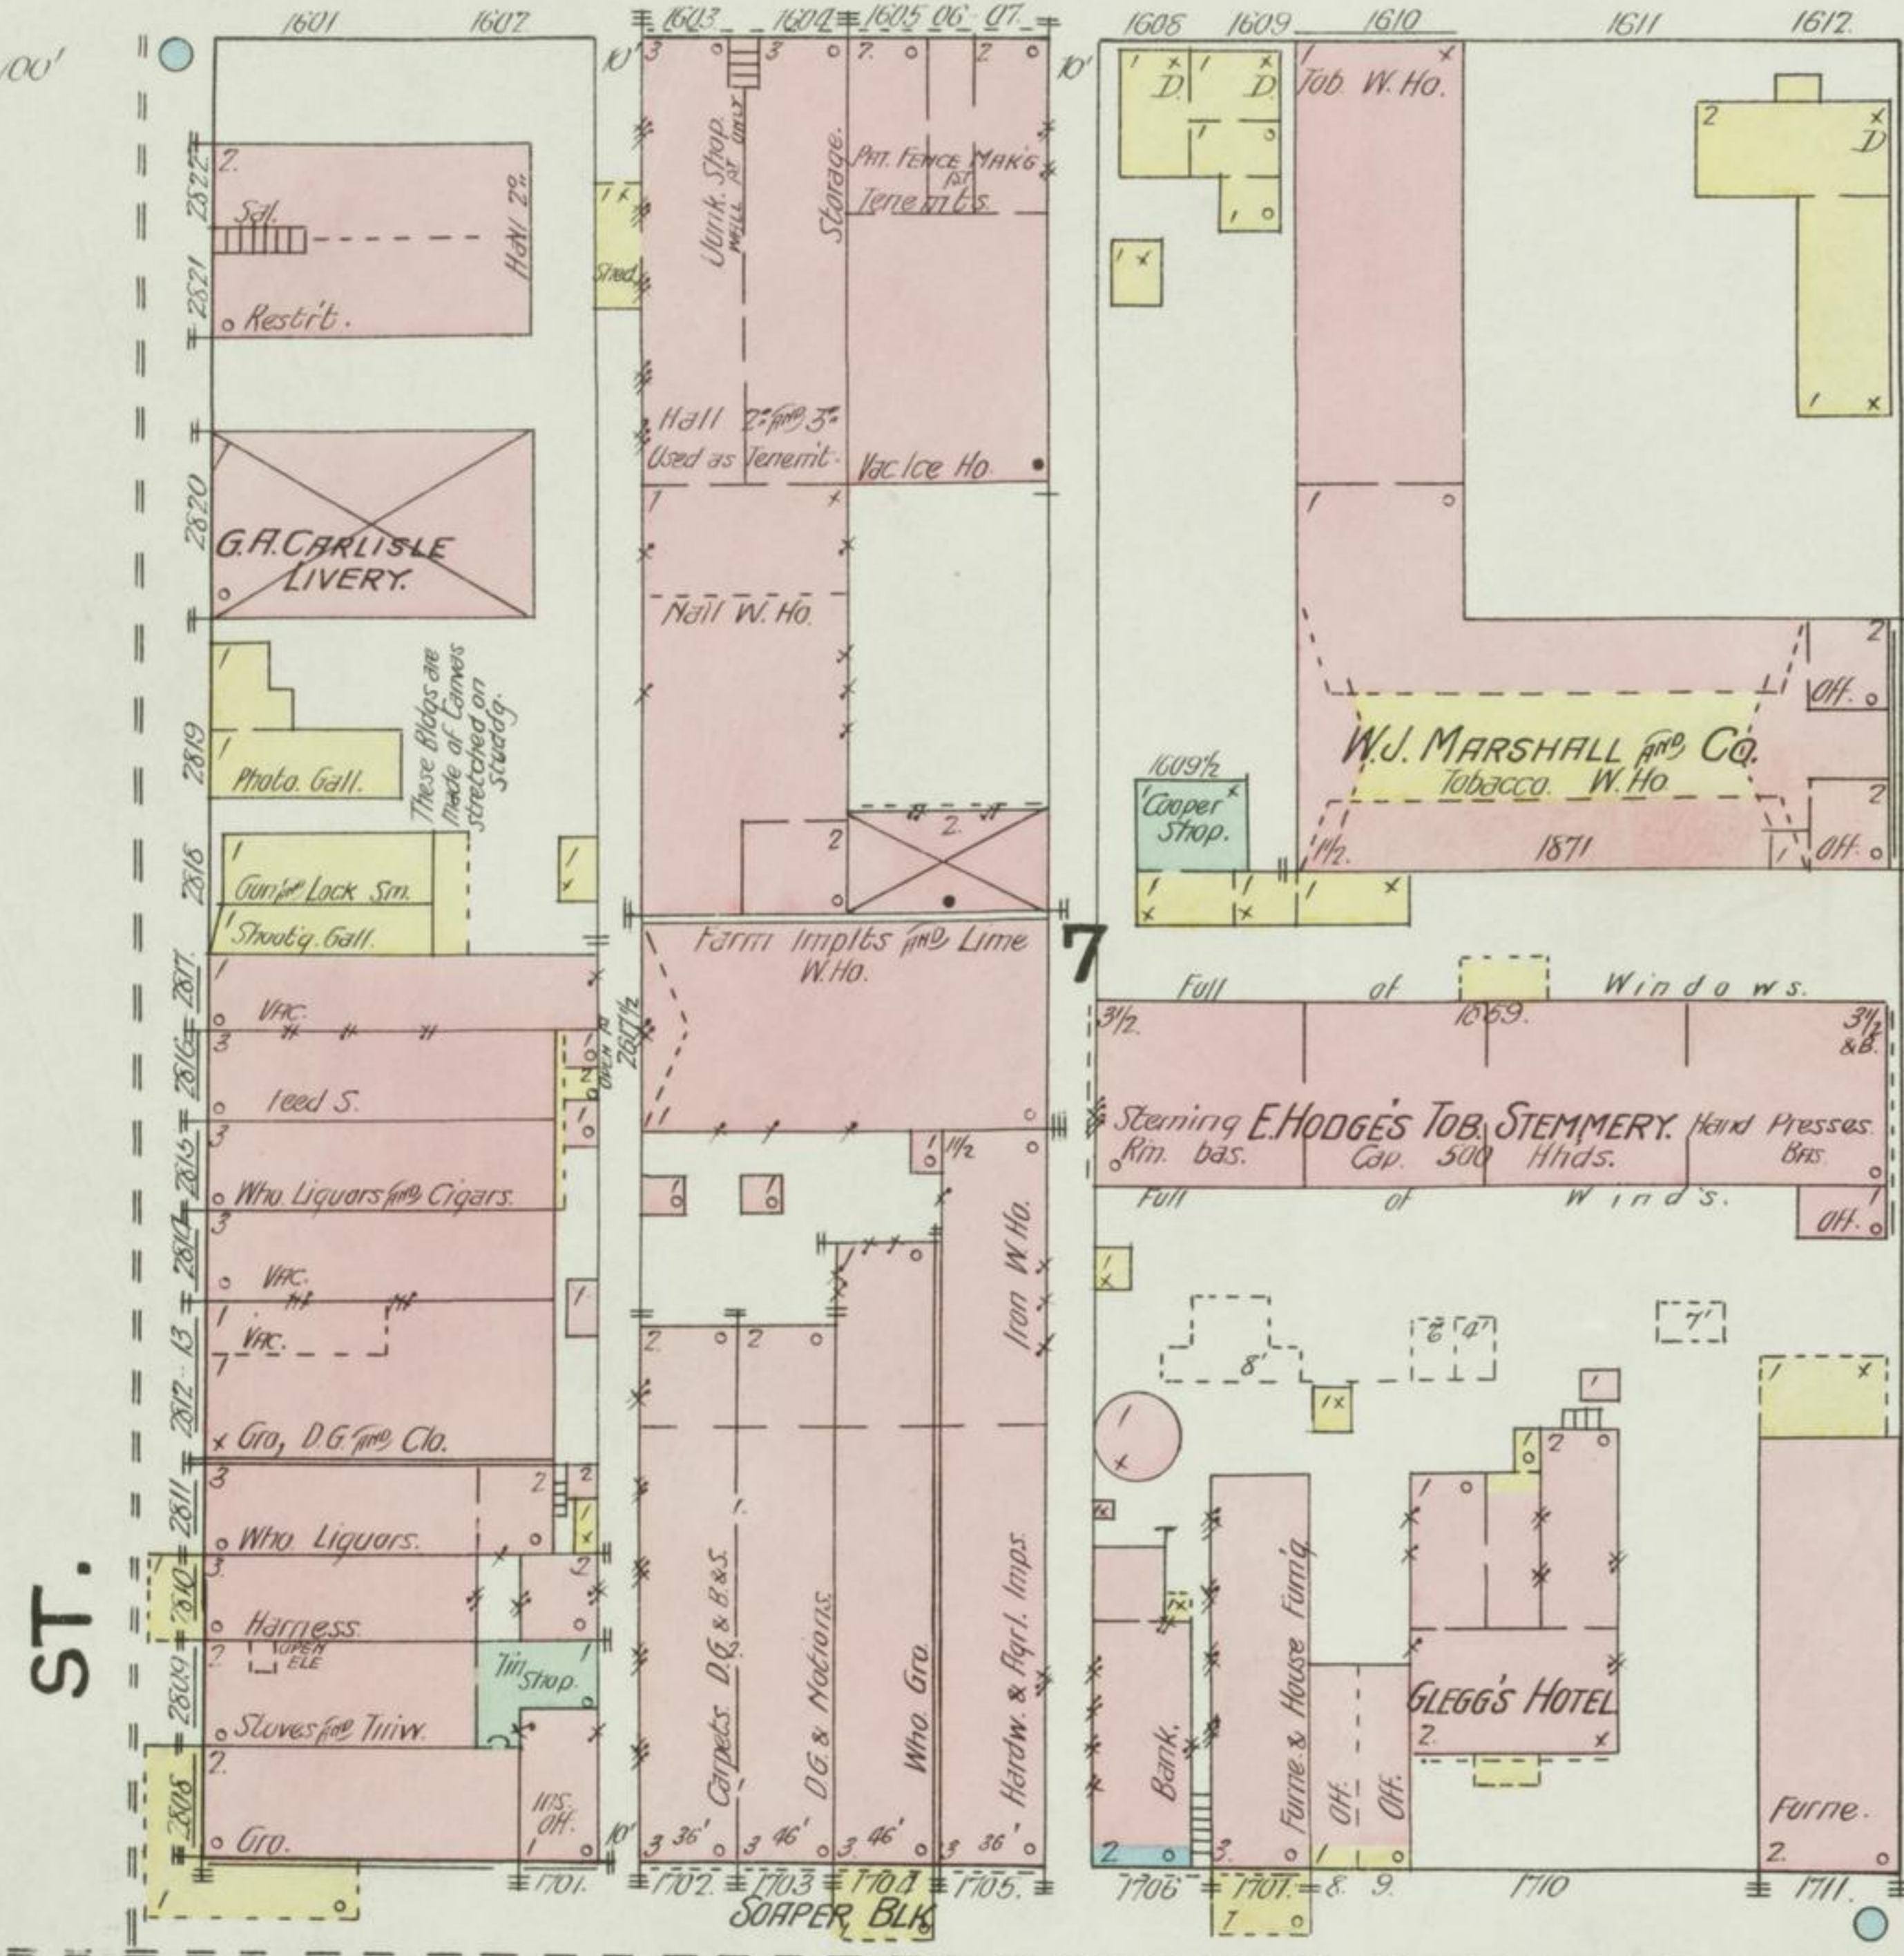

NO. 2

SHEET

SEE

2ND

HOTEL HENDERSON

ST.

3RD

12" W.P.

ST.

4TH

12" W.P.

NO. 4

SHEET

SEE

Detached Dwgs this side back from St. Line.

SEE SHEET NO. 9

3,892