


SCHEDULE - OF - WINDOWS -					
A	D.H.	12 LT	2'-9 1/4" X 5'-4 3/8"	3030 E	SERIES 138
B	D.H.	12 LT	2'-9 1/4" X 4'-8 3/8"	3020 E	" 138
C	D.H.	12 LT	3'-5 1/4" X 4'-8 3/8"	3826 E	" 138
D	D.H.	12 LT	2'-5 1/4" X 4'-0 3/8"	2622 E	" 138
E	D.H.	12 LT	3'-5 1/4" X 4'-0 3/8"	2622 E	" 138
F	D.H.	8 LT	1'-9 1/4" X 4'-0 3/8"	1822 E	" 138
G	STEEL CASEMENT		3'-1 3/4" X 3'-3 3/4"	4320 J.H. 2	- F.M. (12 LTS)
H	"		4'-7 3/8" X 6'-1 3/4"	6628 V.C.	- F.M. (36 LTS)

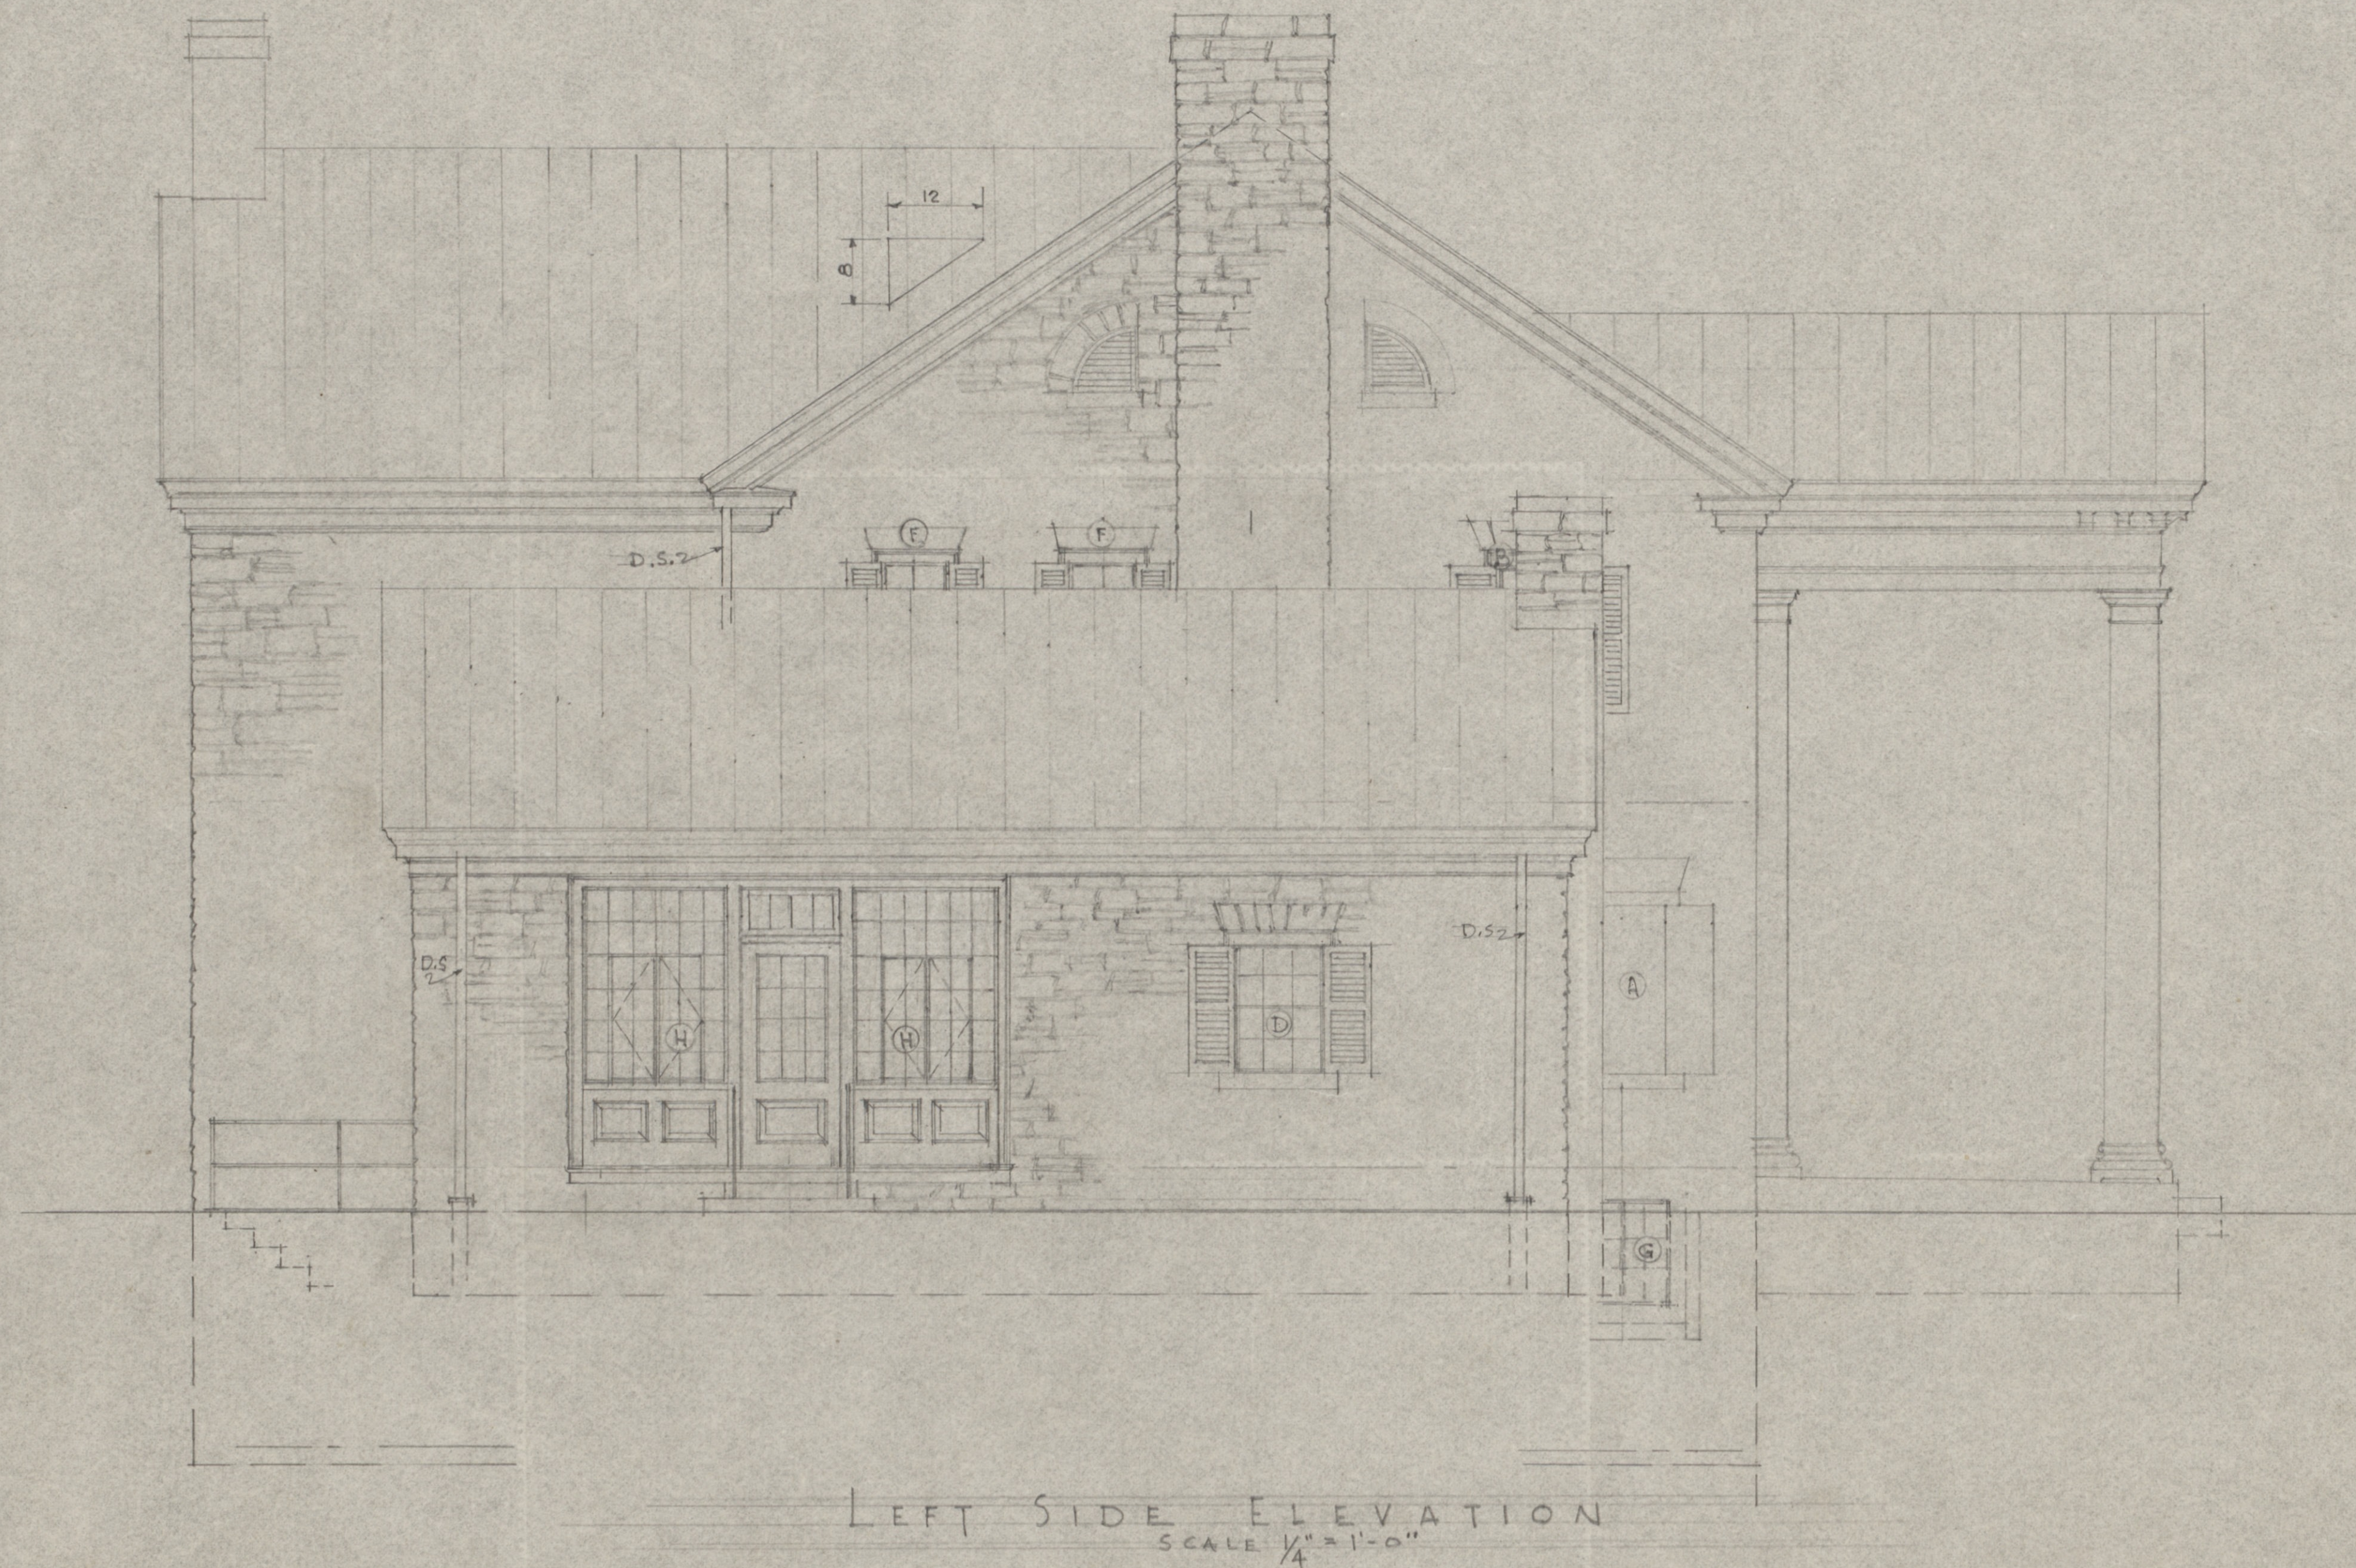

MAIN RESIDENCE AT
STEEL WAY FARM
BOURBON CO. KY

ROBERT W. McMEEKIN
ARCHITECT
LEXINGTON KY