


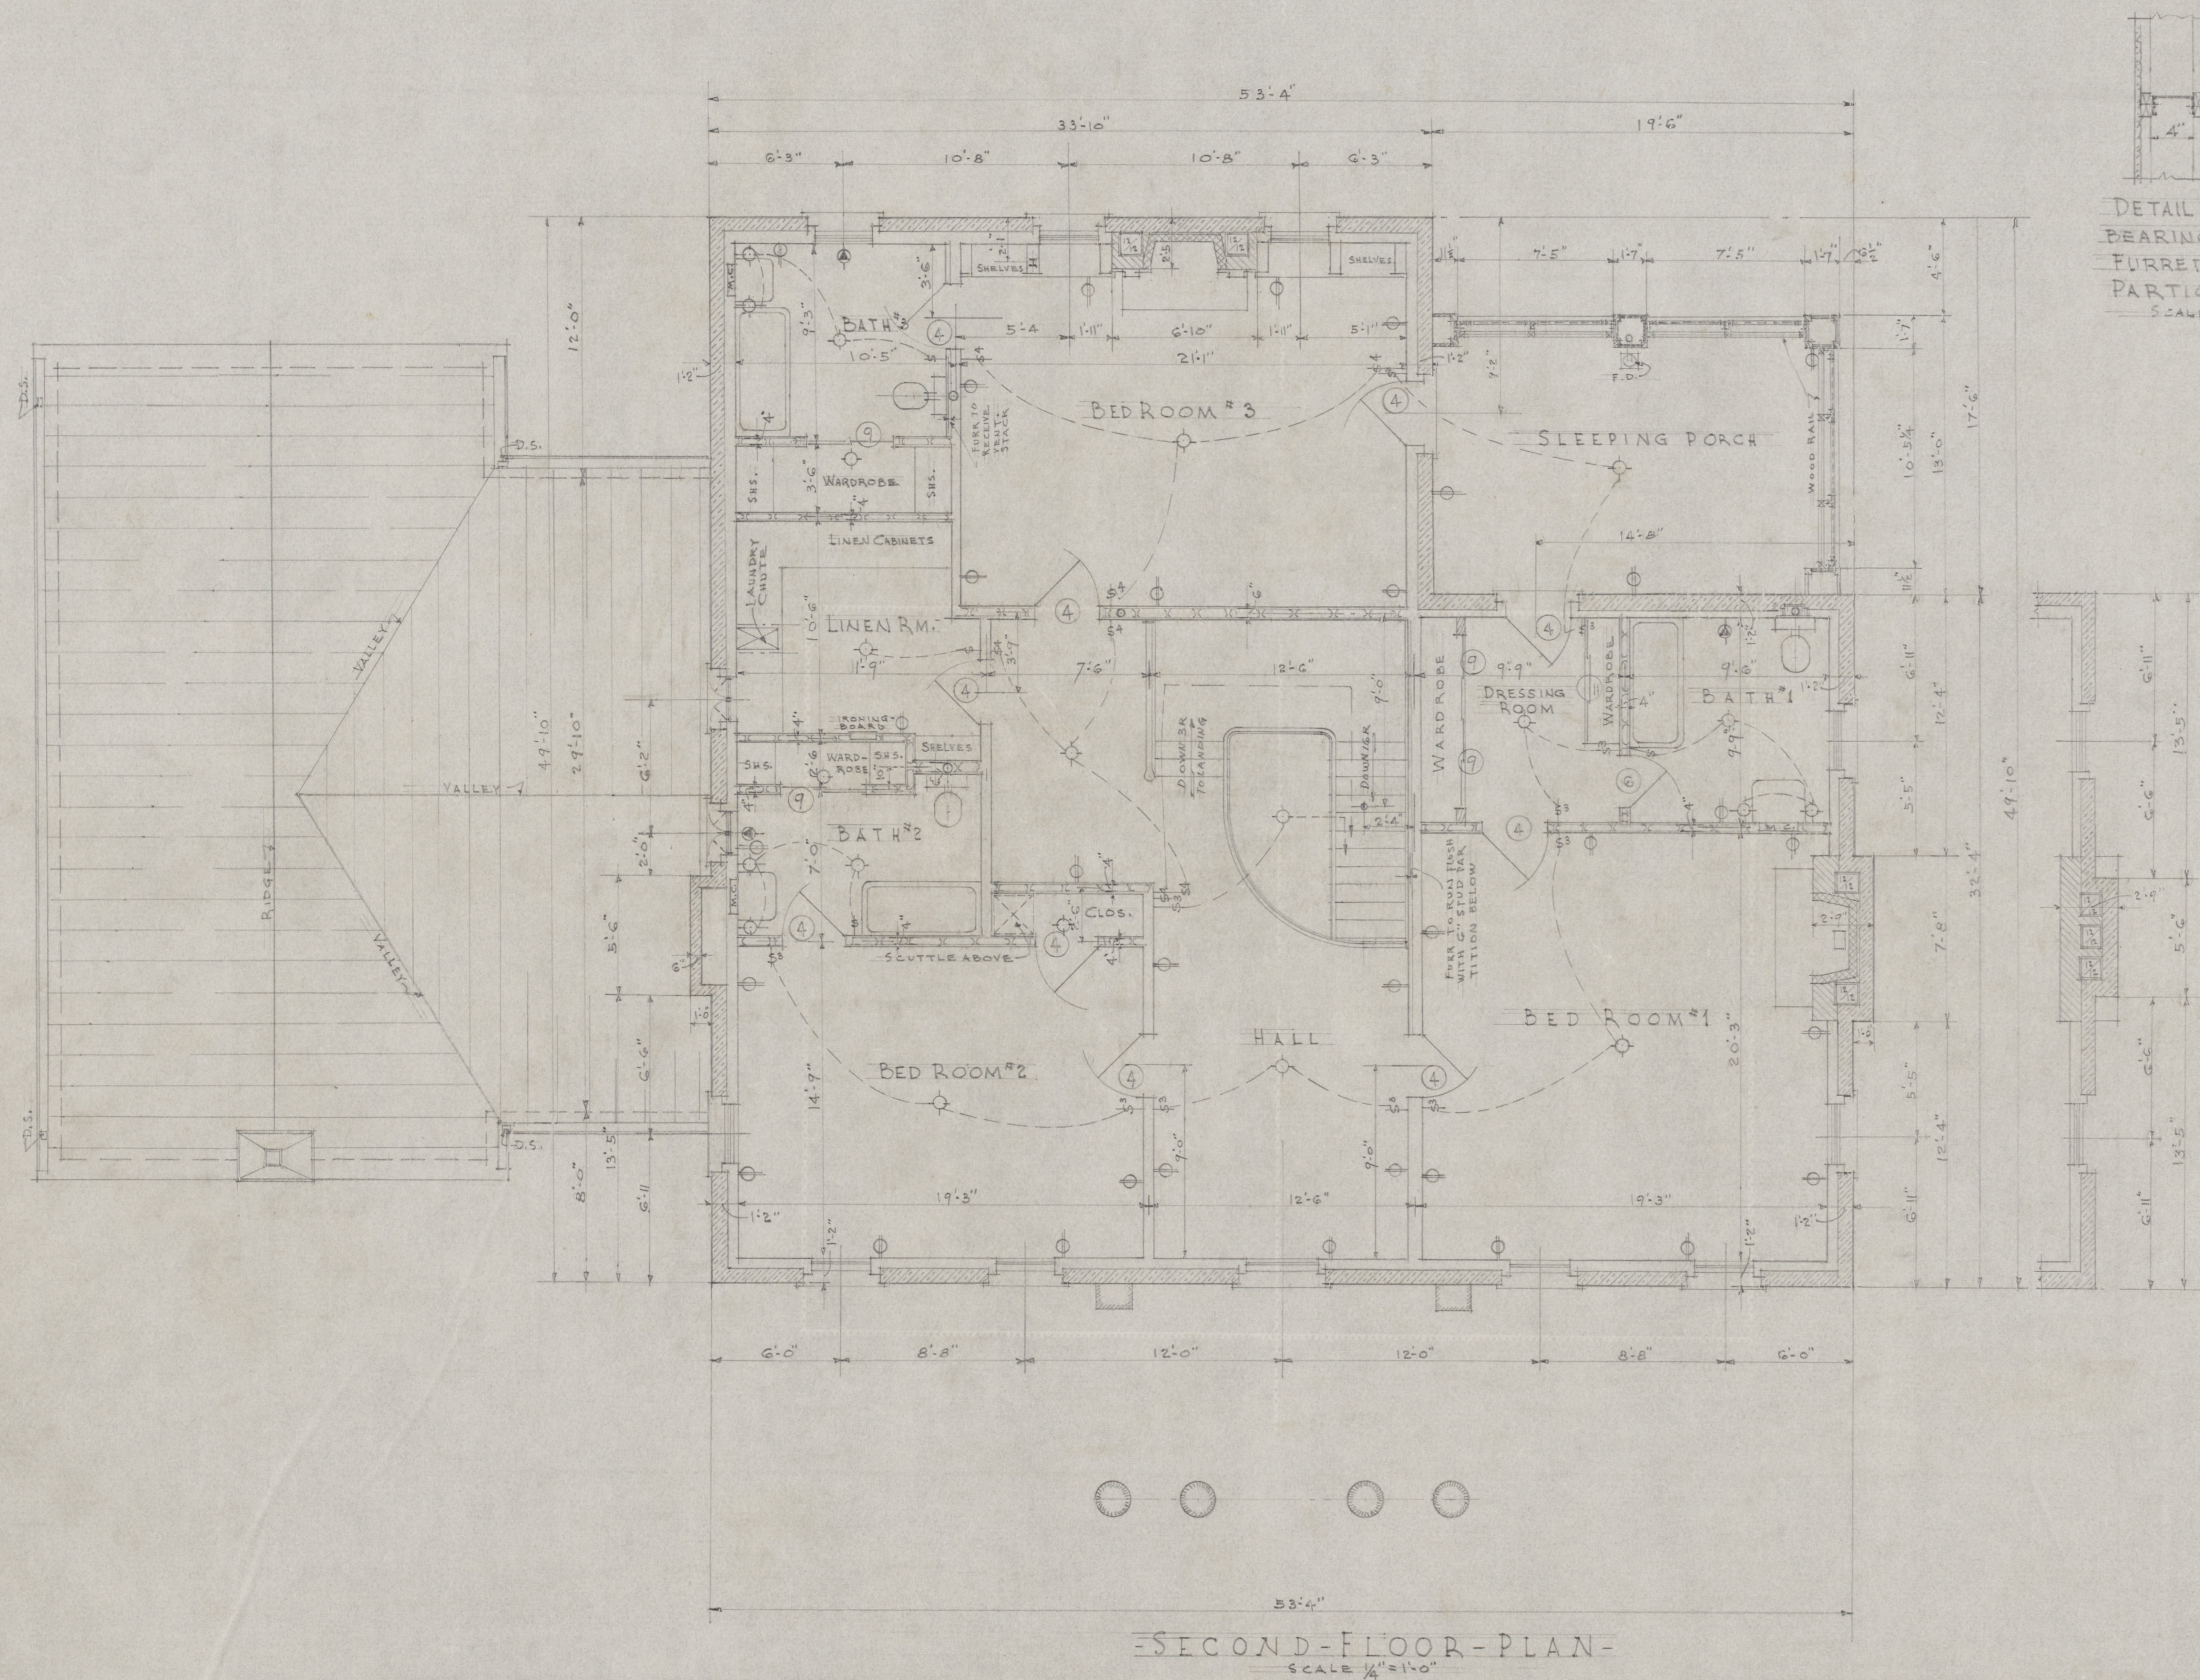

DETAIL OF LOAD-BEARING STUD
FURRED FOR THICK PARTITION
SCALE 1/2"=1'-0"

MAIN RESIDENCE AT STEELWAY FARM BOURBON COUNTY, KY	
ARCHITECT ROBERT W. McMEIKIN	
DATE 9-17-11	FILE NO. 23417
REVISIONS	DRAWN BY M.S.M.O.D.
	SHEET NO. 3