
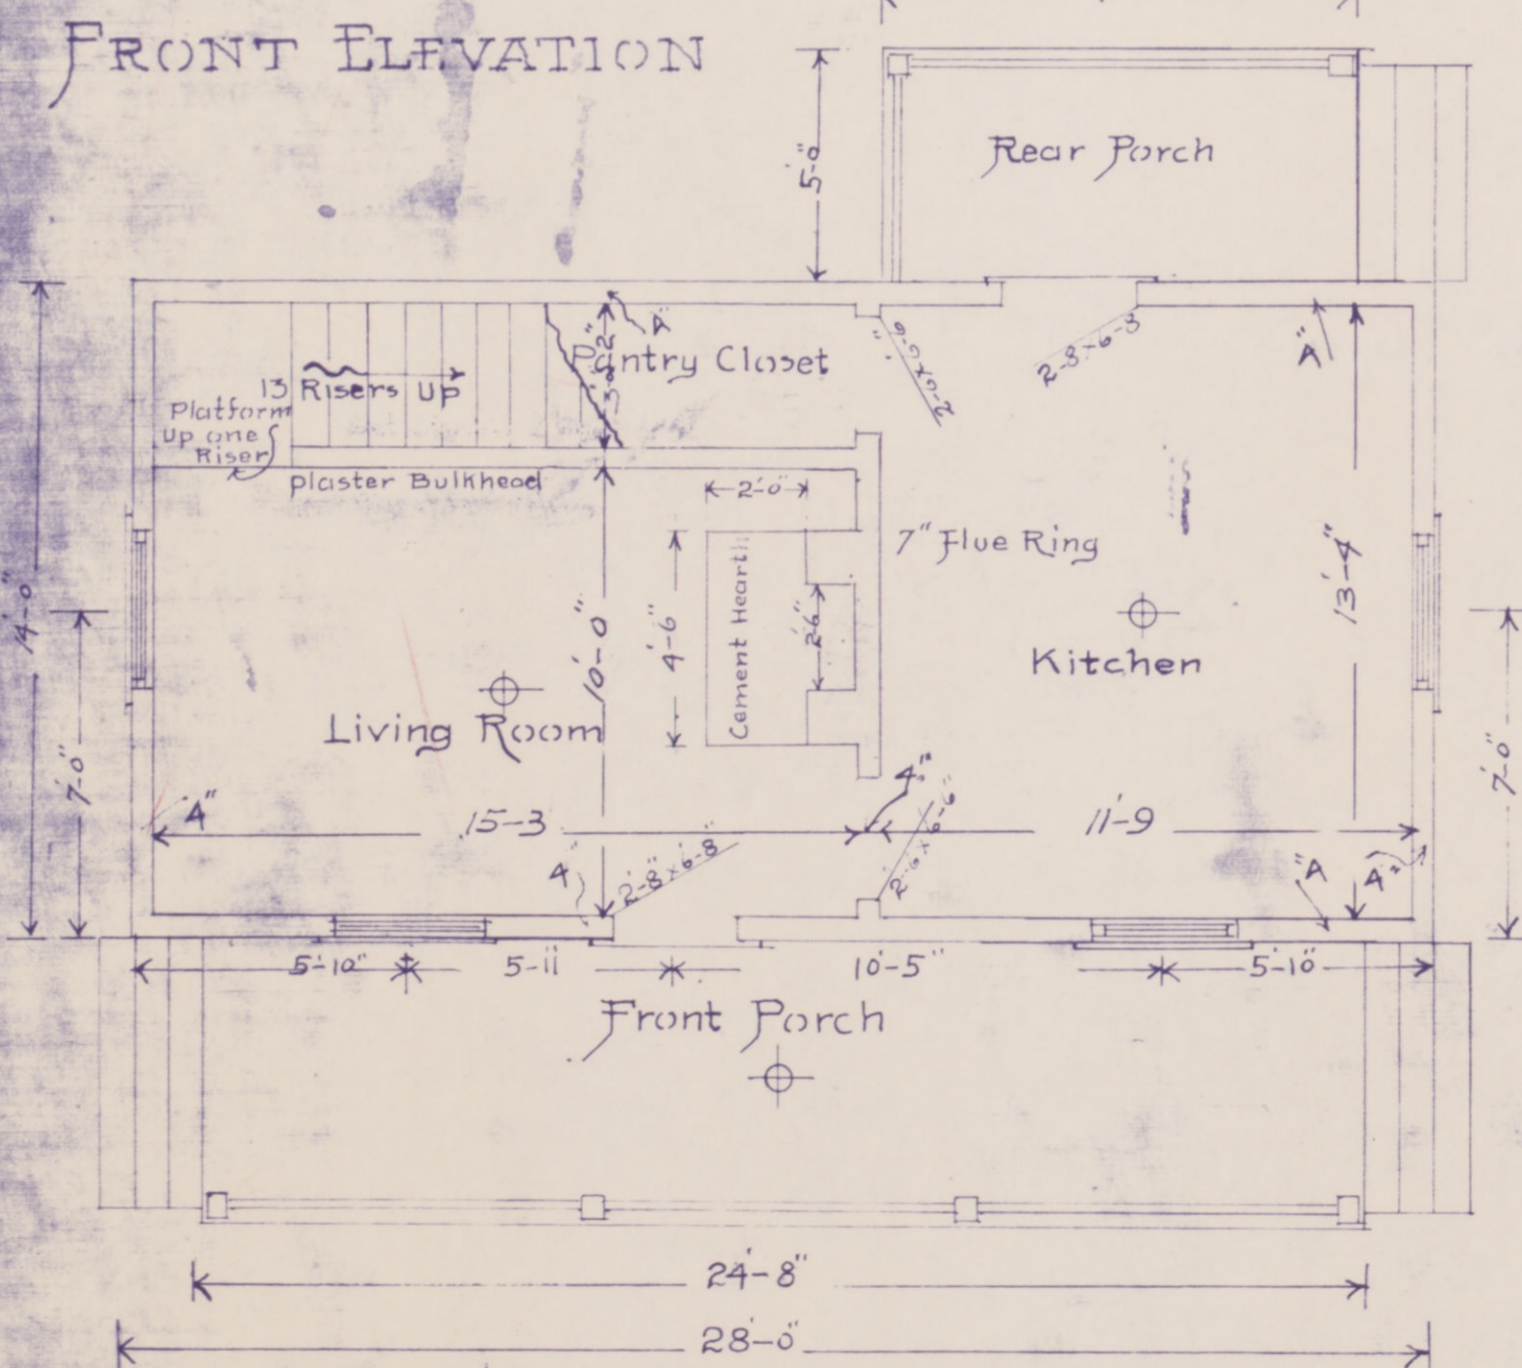




151

151


FOUR ROOM
Two Story House For
ELK HORN COAL CORPORATION
Wheelwright Kentucky
DRWG. NO. 3H. November 11, 1916

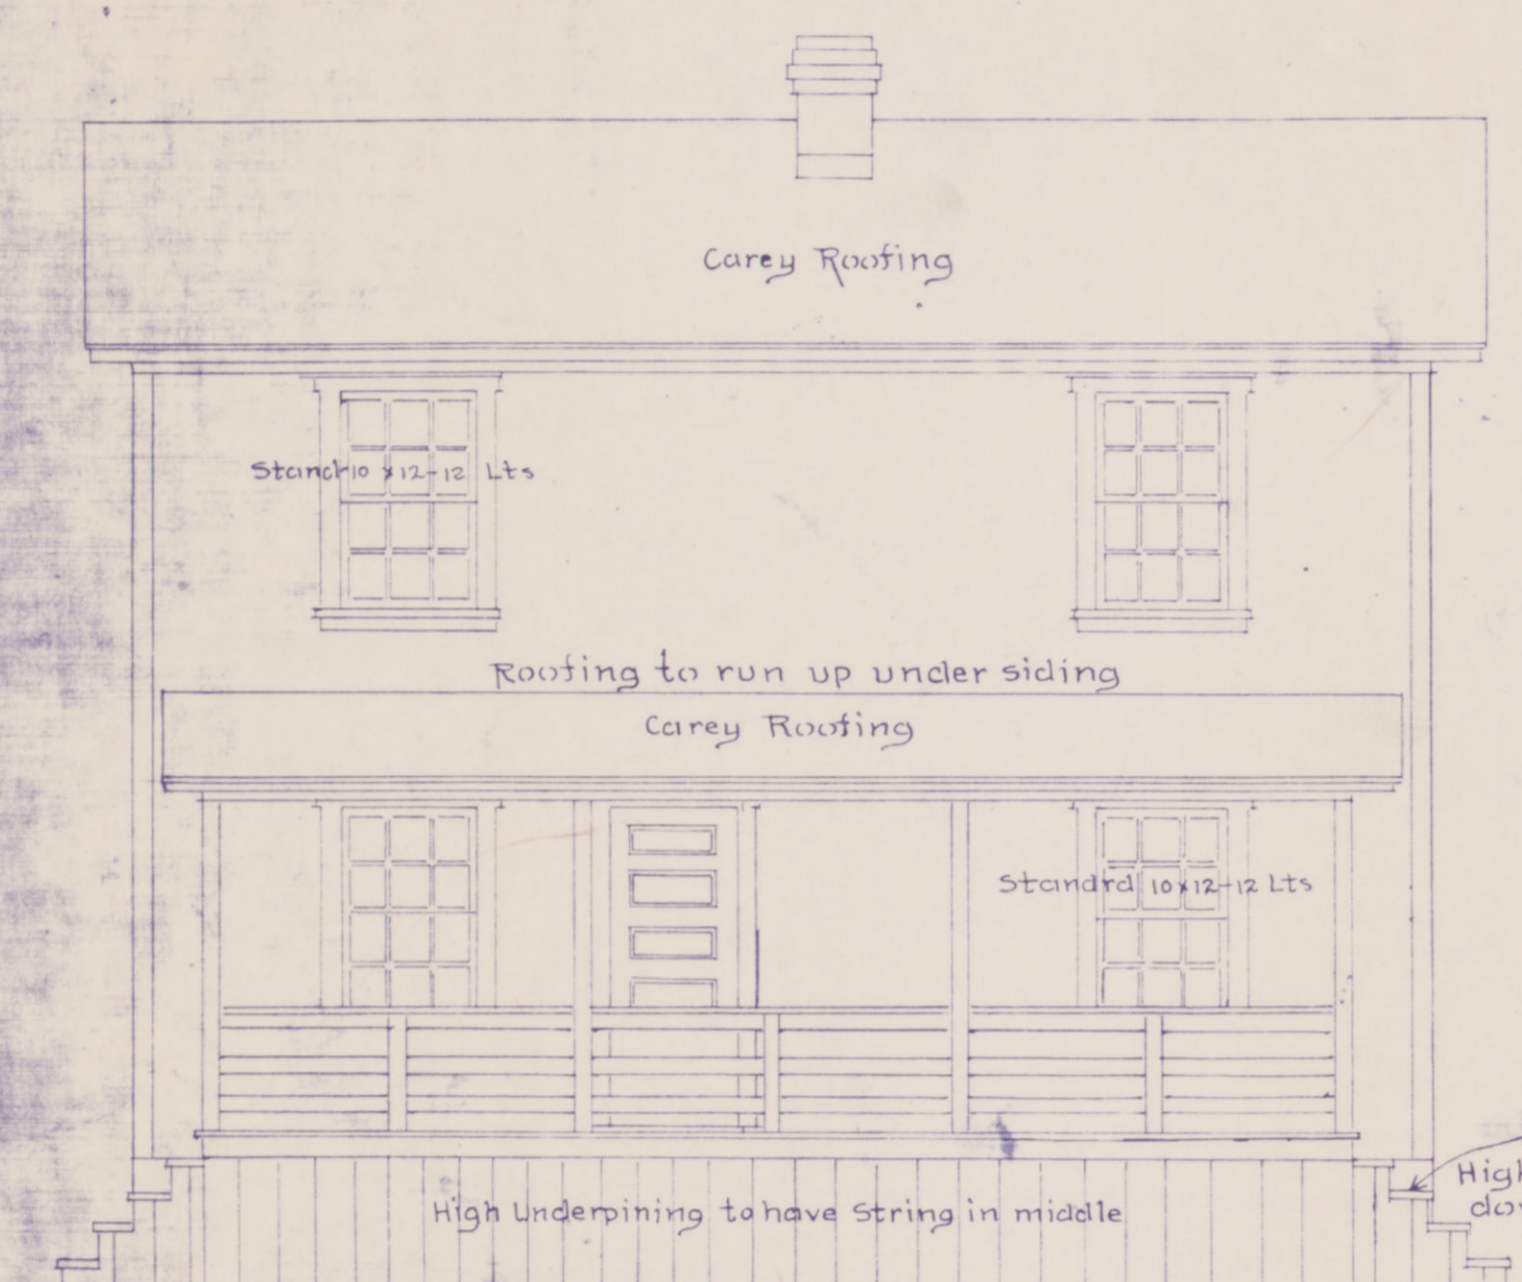

FIRST FLOOR PLAN
SCALE 1/4 INCH ONE FOOT

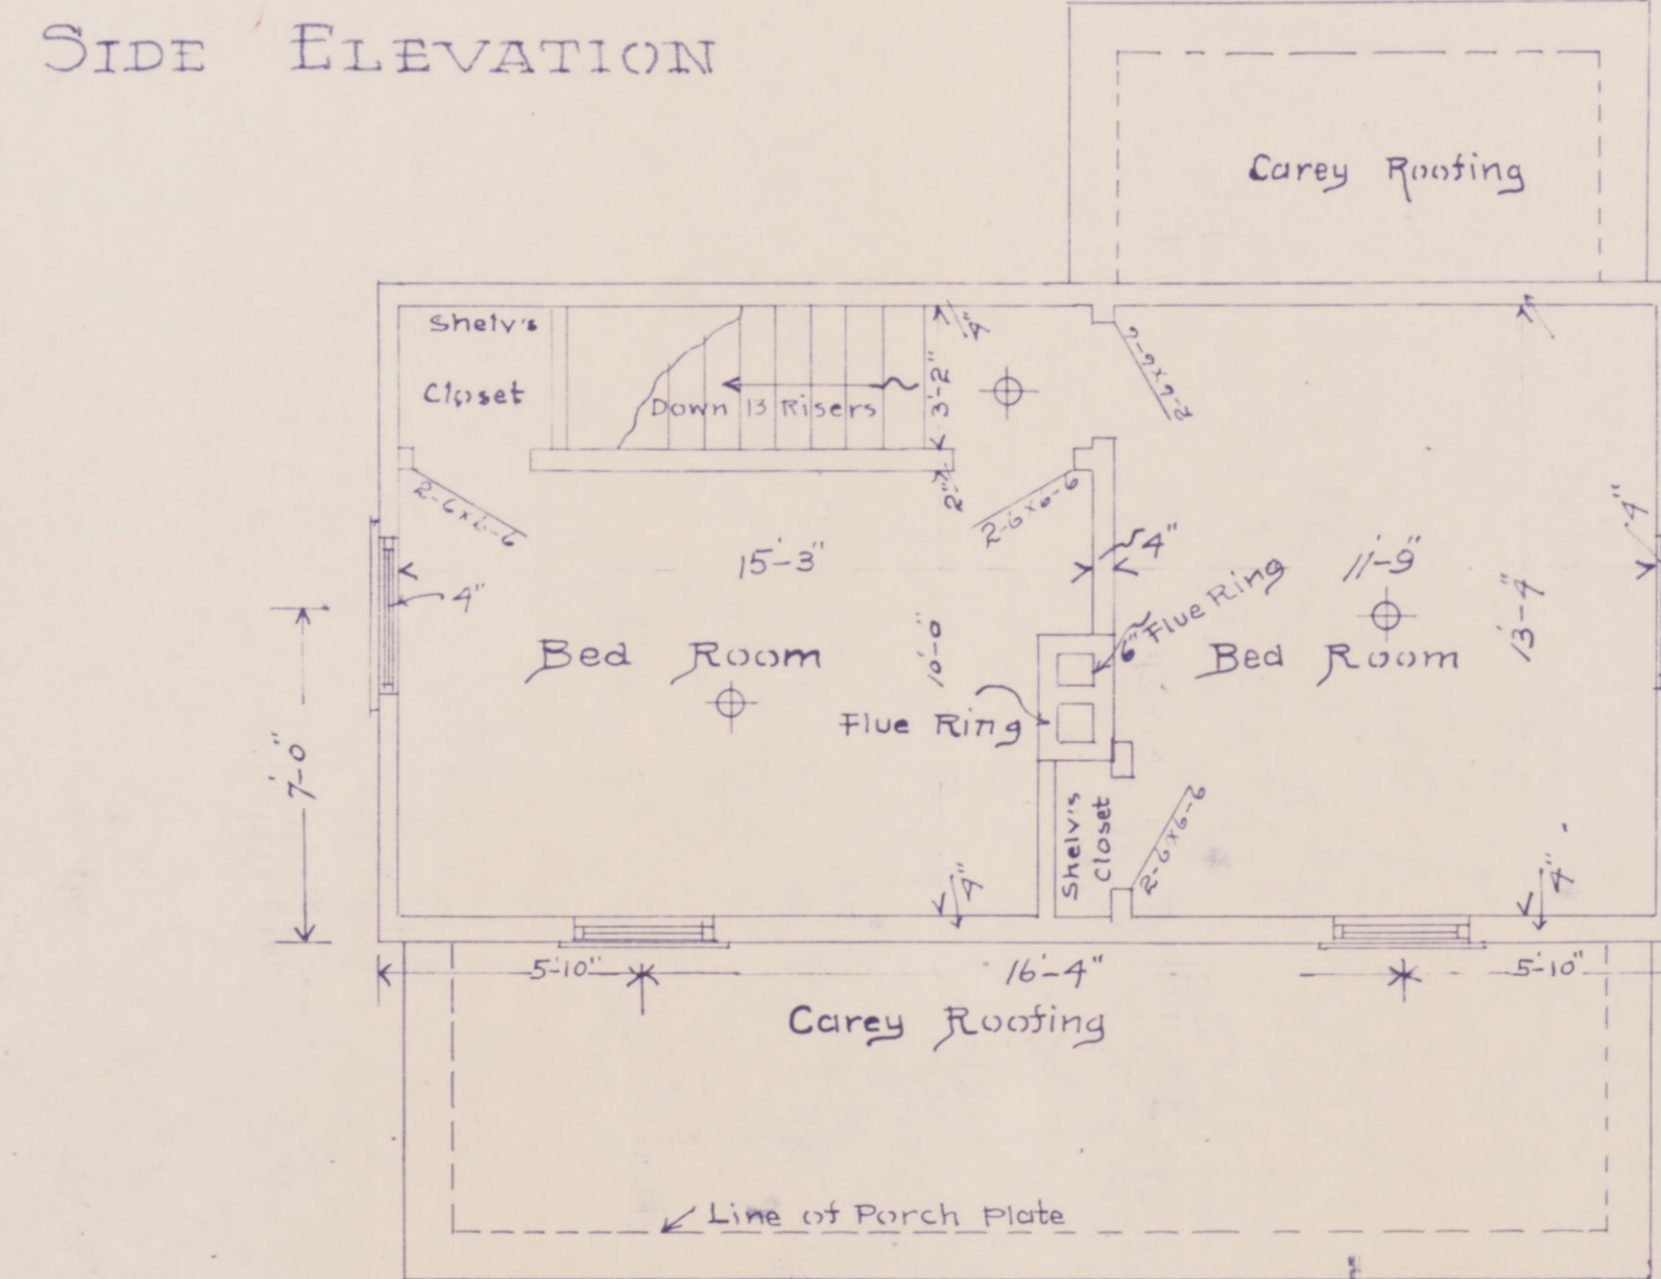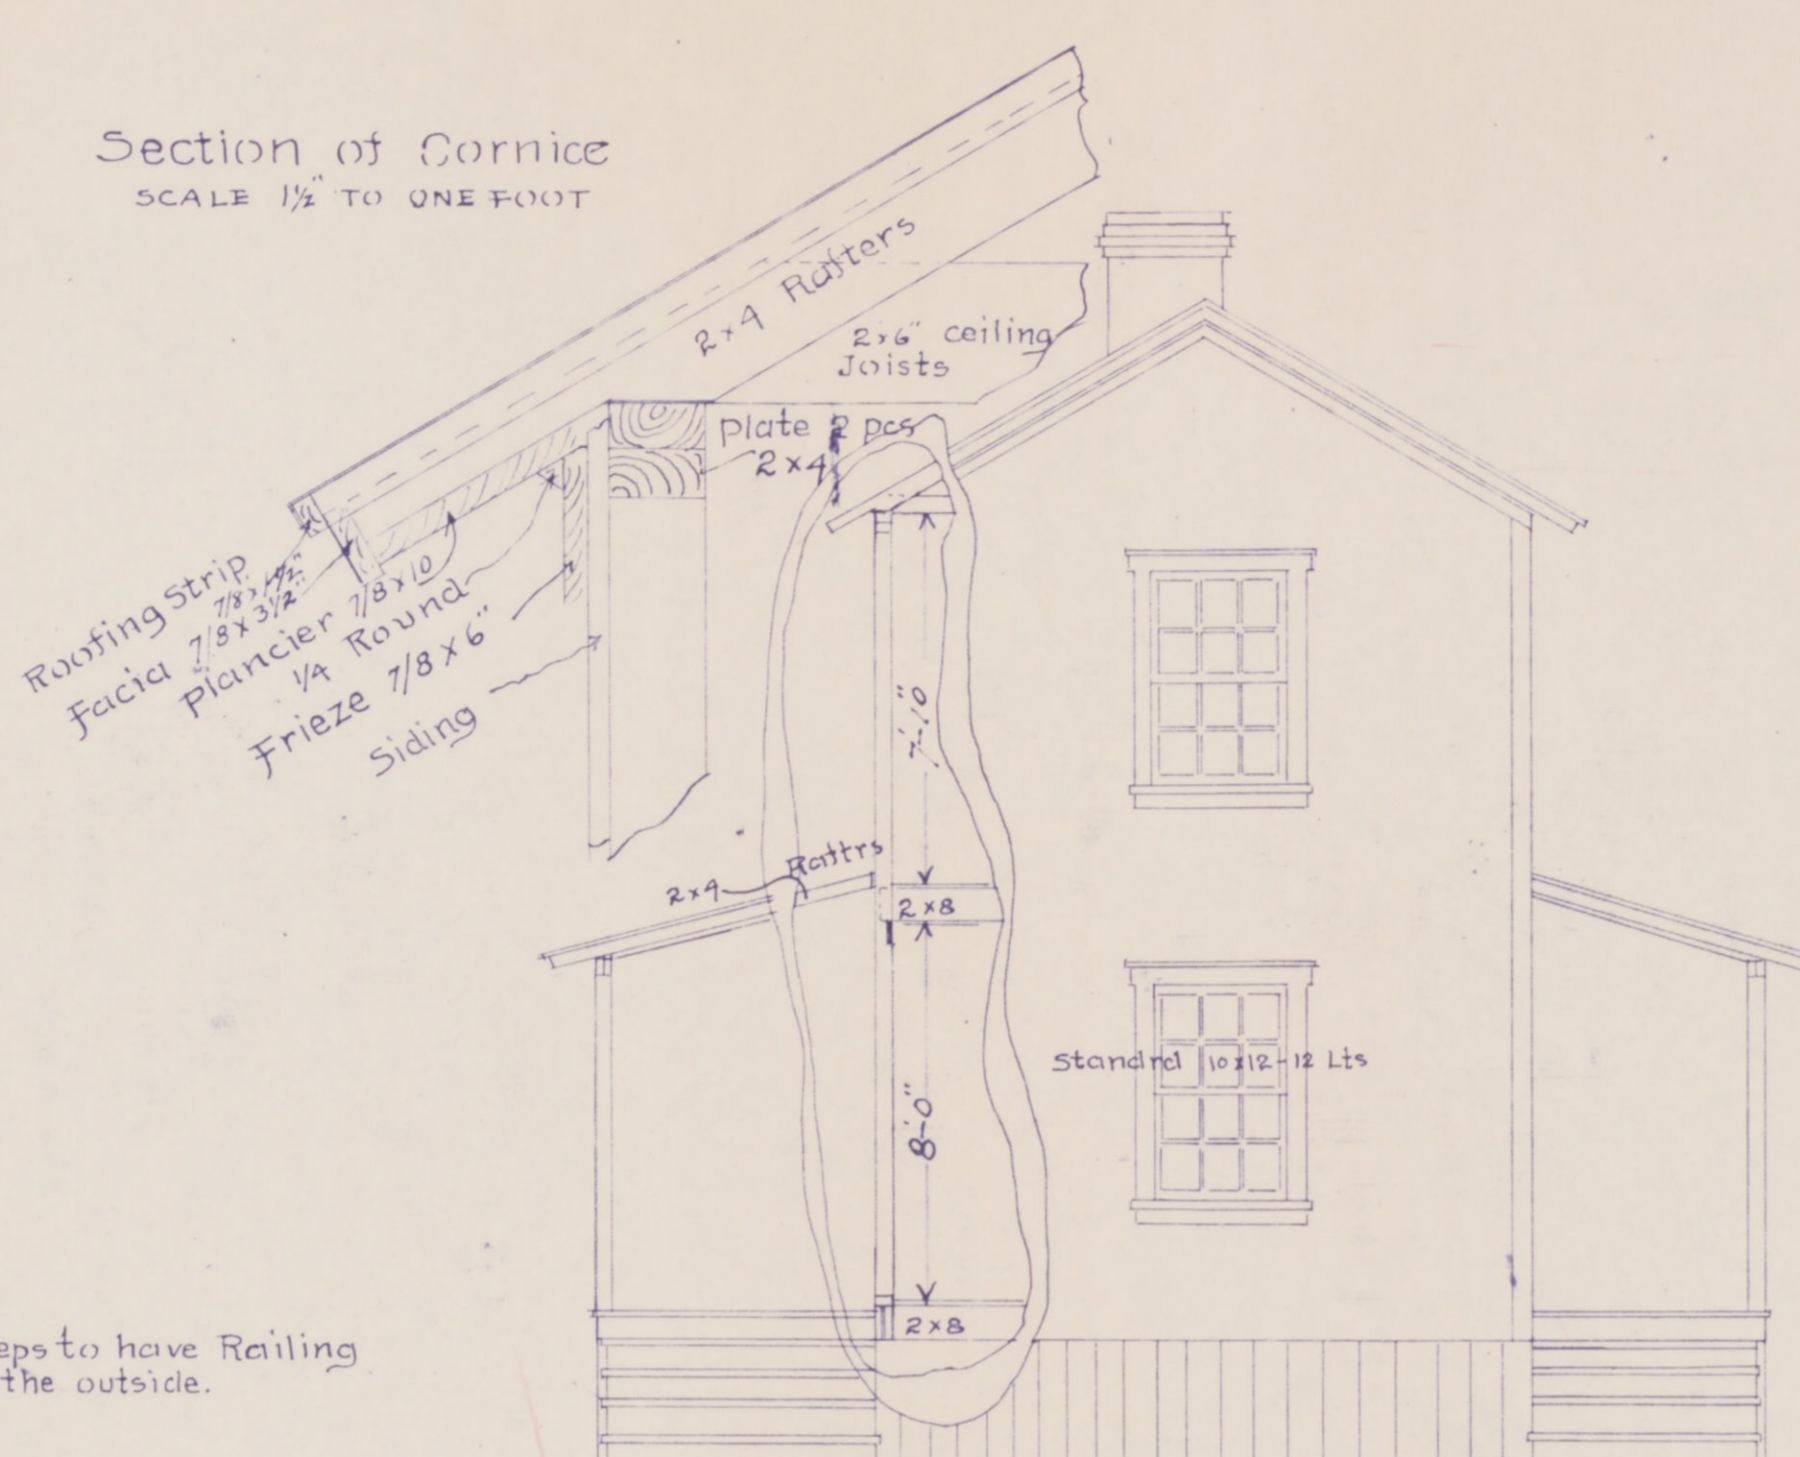


SECOND FLOOR PLAN
SCALE 1/4 INCH ONE FOOT

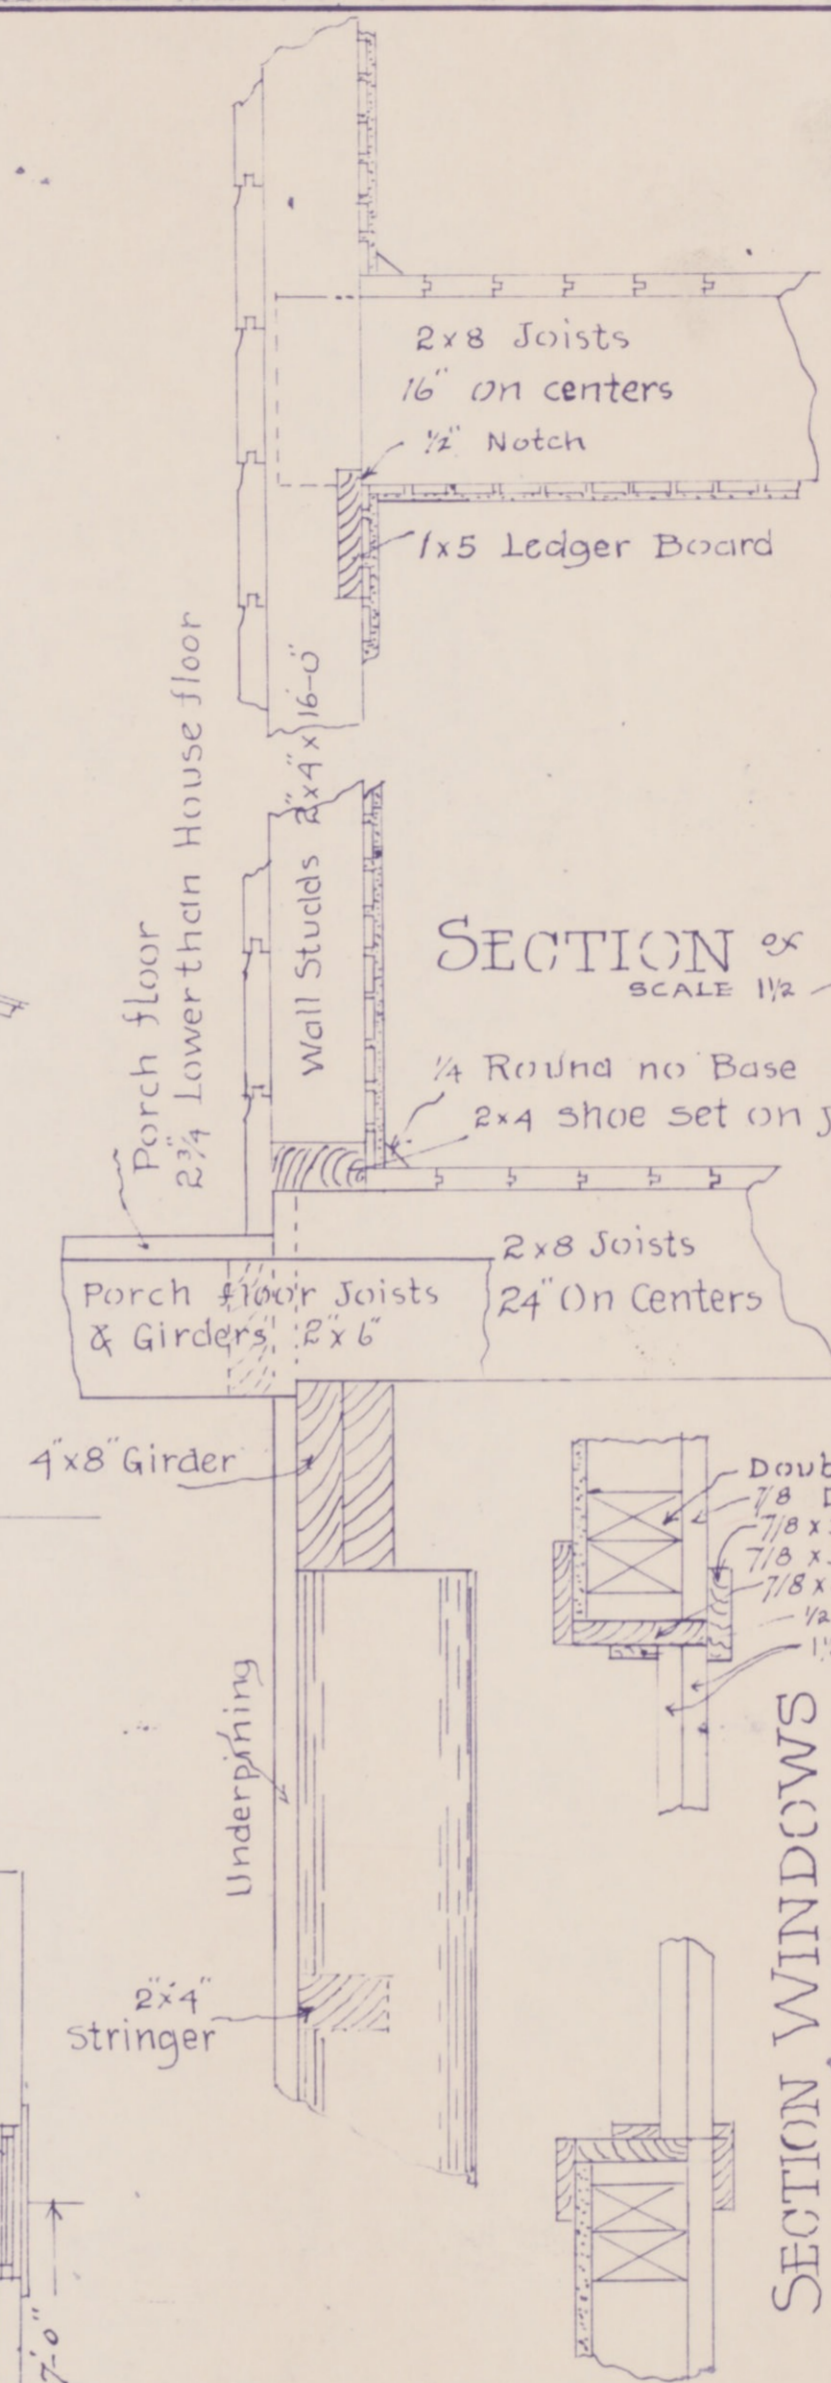


SECTION WINDOWS
SCALE 1/2 INCH ONE FOOT

NOTE
All Dimension are given on
neat frame work on each
plan

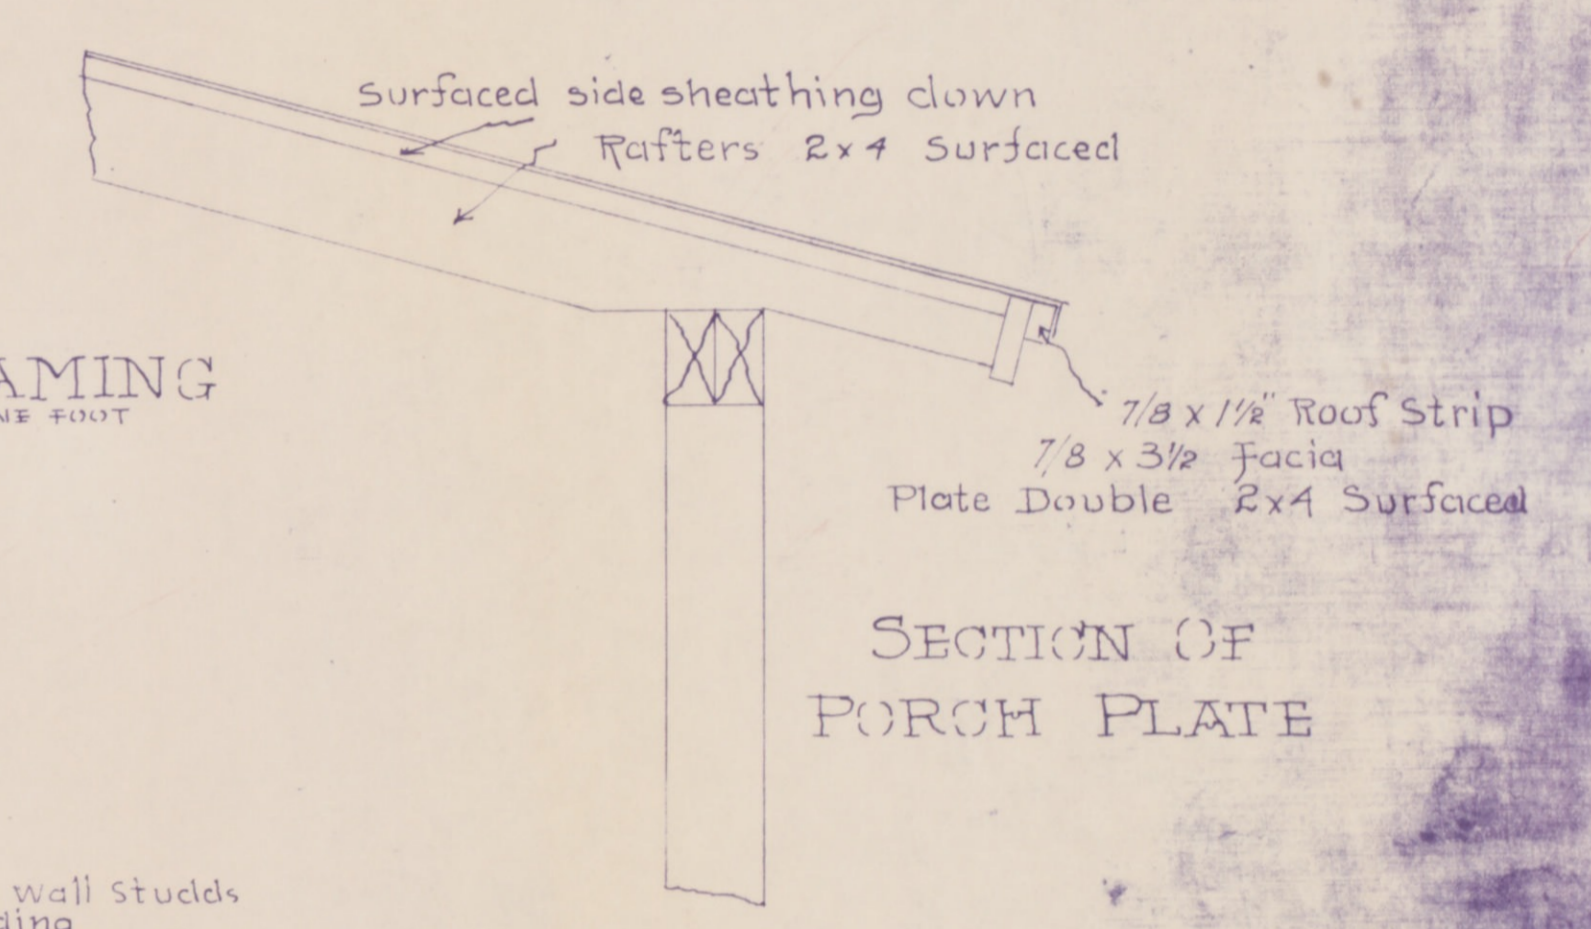

SECTION OF
PORCH PLATE

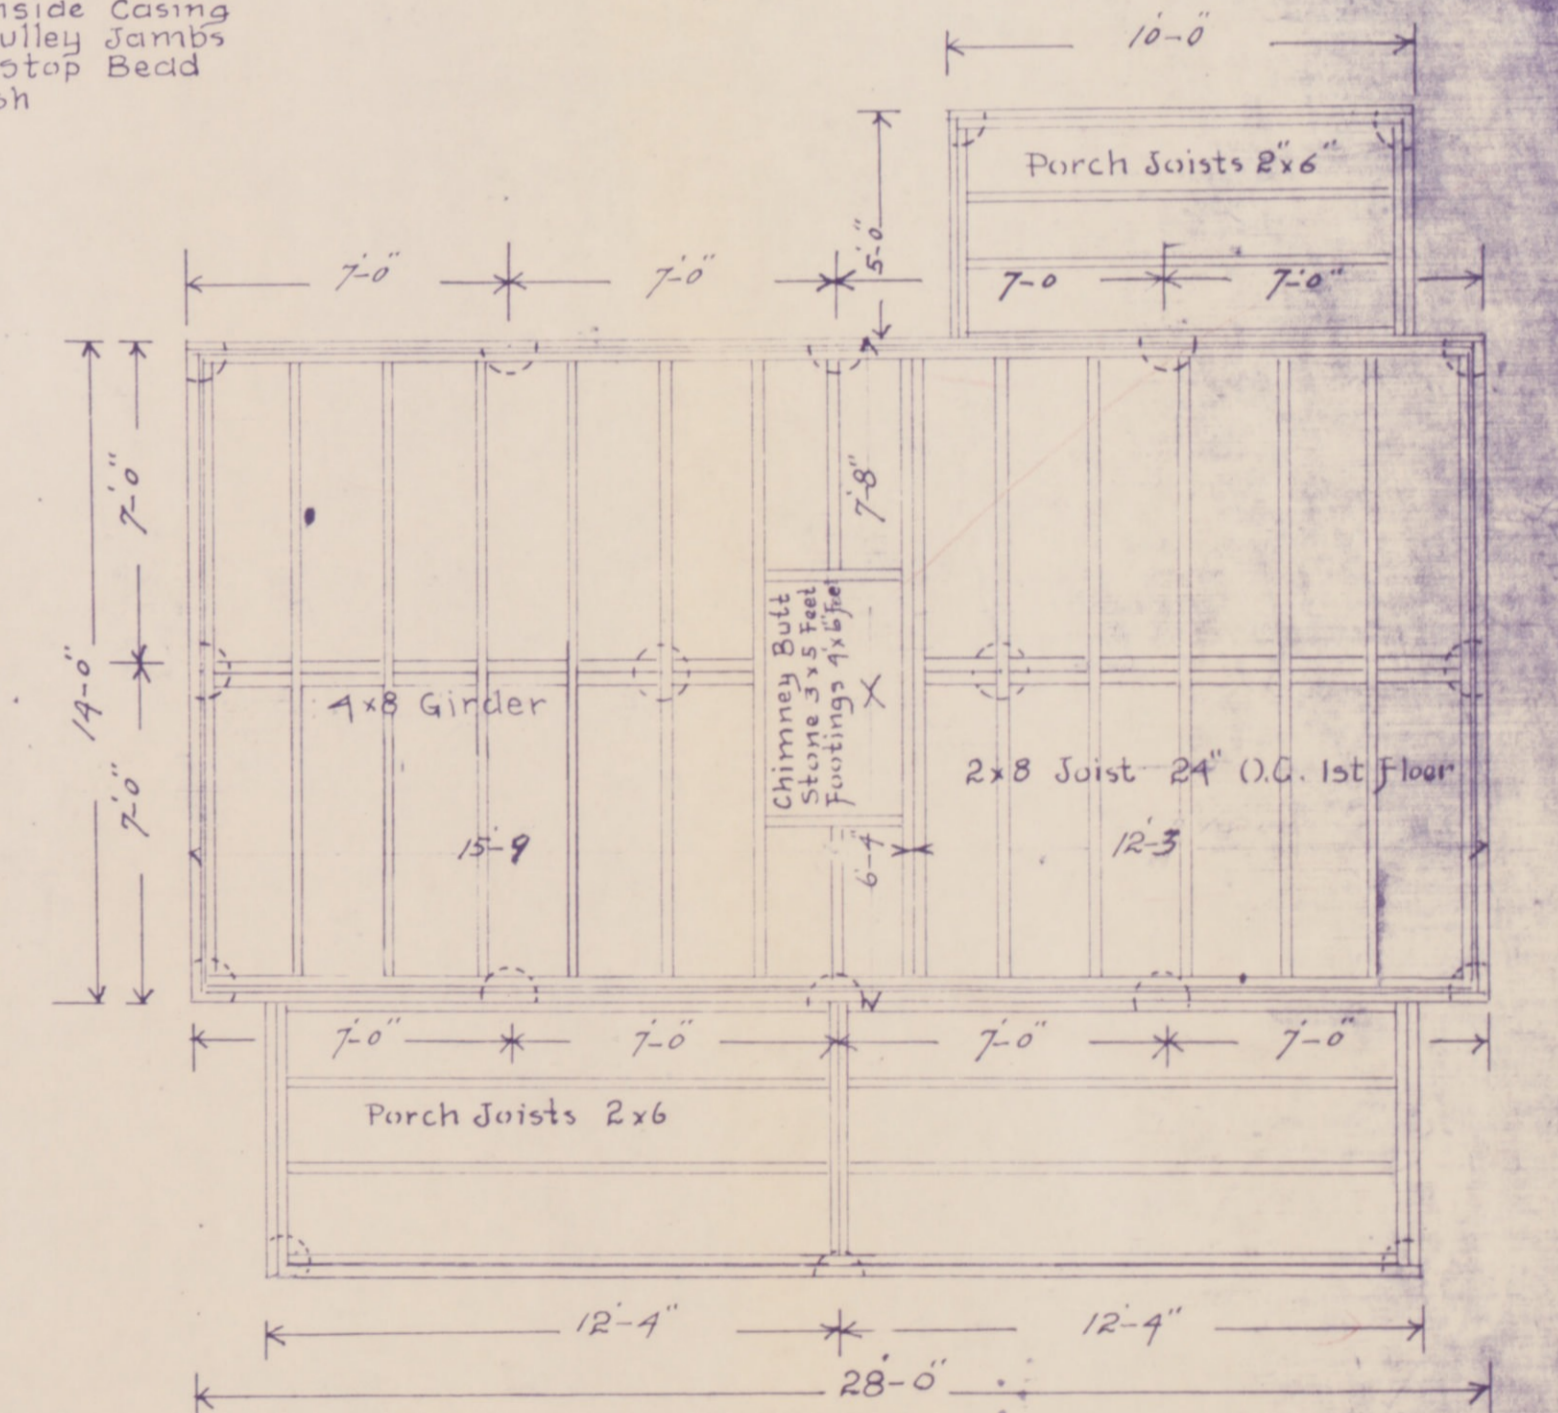

FOUNDATION PLAN
SCALE 1/4 INCH ONE FOOT

151

151