
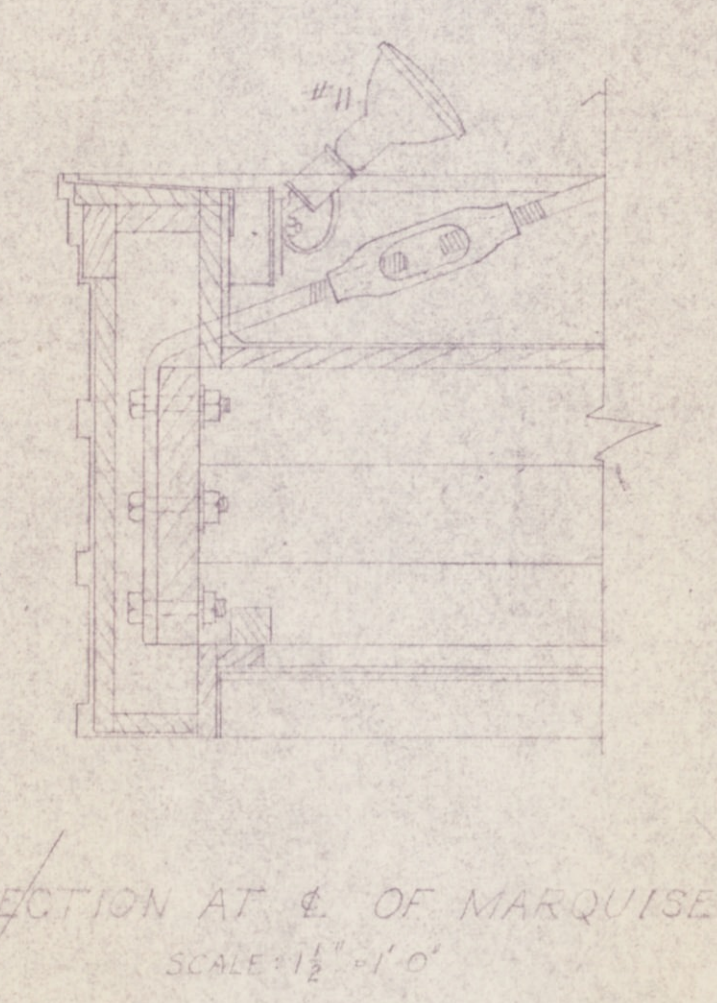
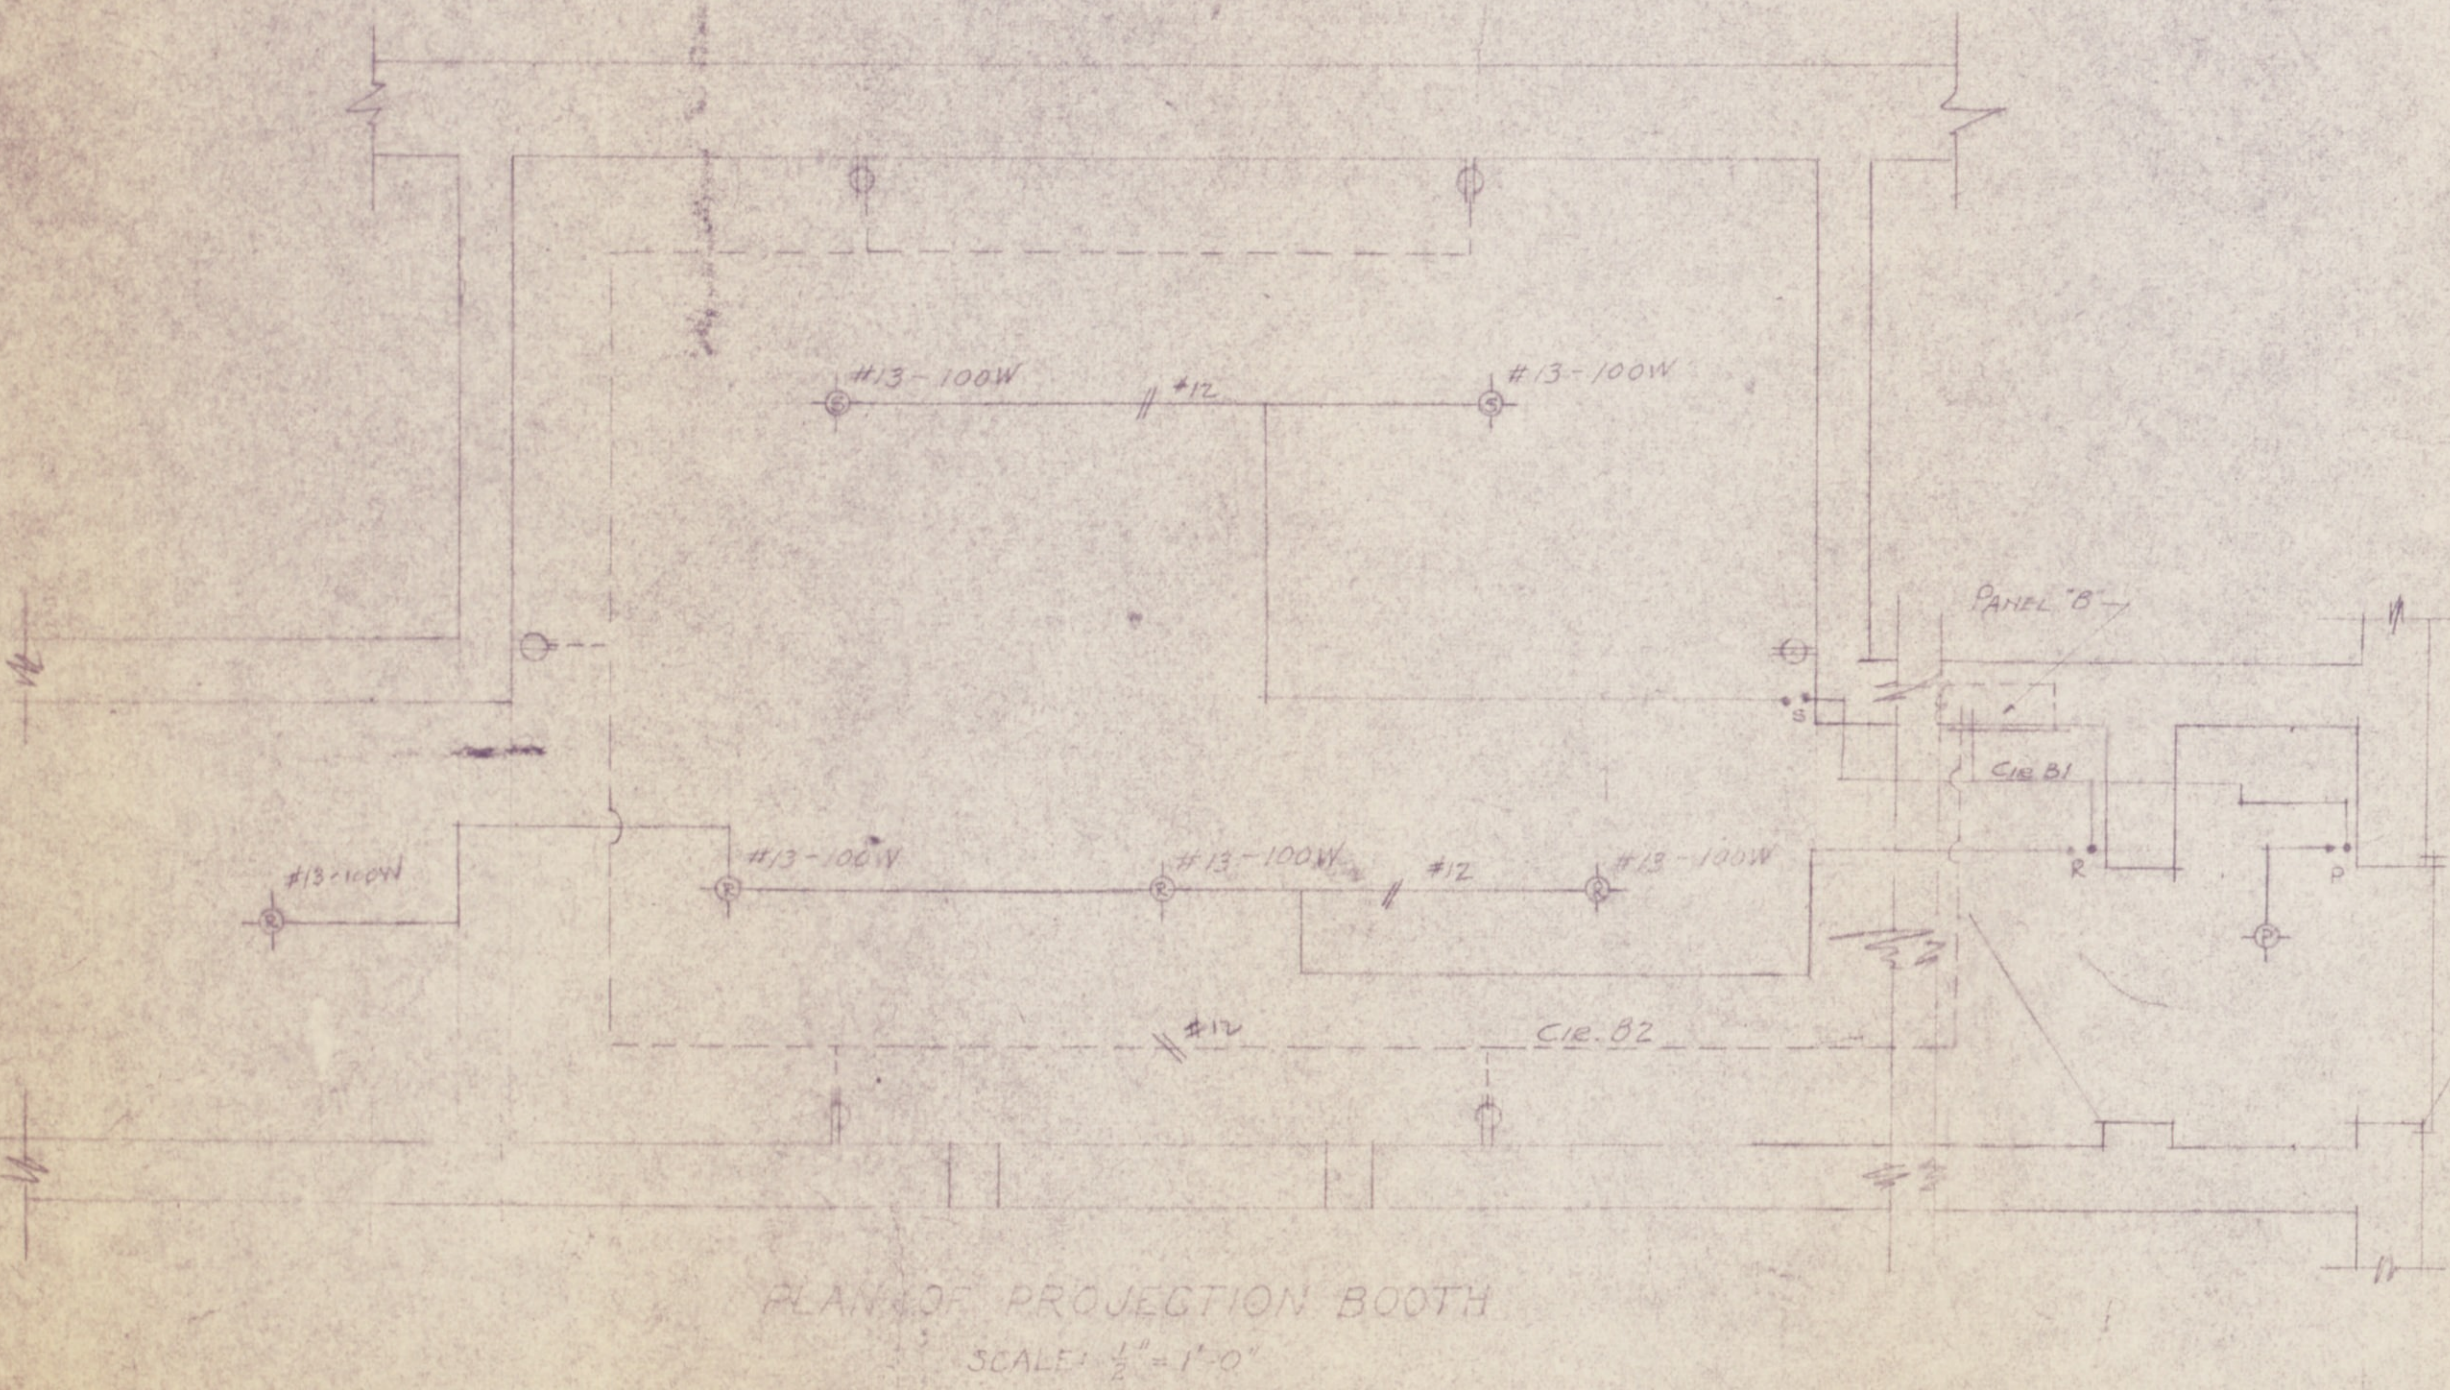


SYMBOL	LOCATION	QUANTITY EACH	STYLE
1	Center of Wall Panels	300	Voight #7400
2	Foyer	300	Voight #7500
3	Rear Wall	60	Wahfield N18
4	Exits	10	Voight #9945
5	Stair Well & Exit Area	75	Moe-Bridges 503P-7996
6	Dressing Rooms	150	Westinghouse 592996
7	Floodlights & Headlights	200	
8	Display Panel Set	100	Guth M115W
9	Music Lights	10	Crouse Hinds LA-1
10	Top Side Marquise	150	1902 Majord PAR33 Lamp
11	Side Entryways	100	Appleton 61260
12	Projection Booth	100	Westinghouse 785093
13	Marquise Sockets	10	Bryant #103
14	Rest Rooms	100	Moe-Bridges 544/7400

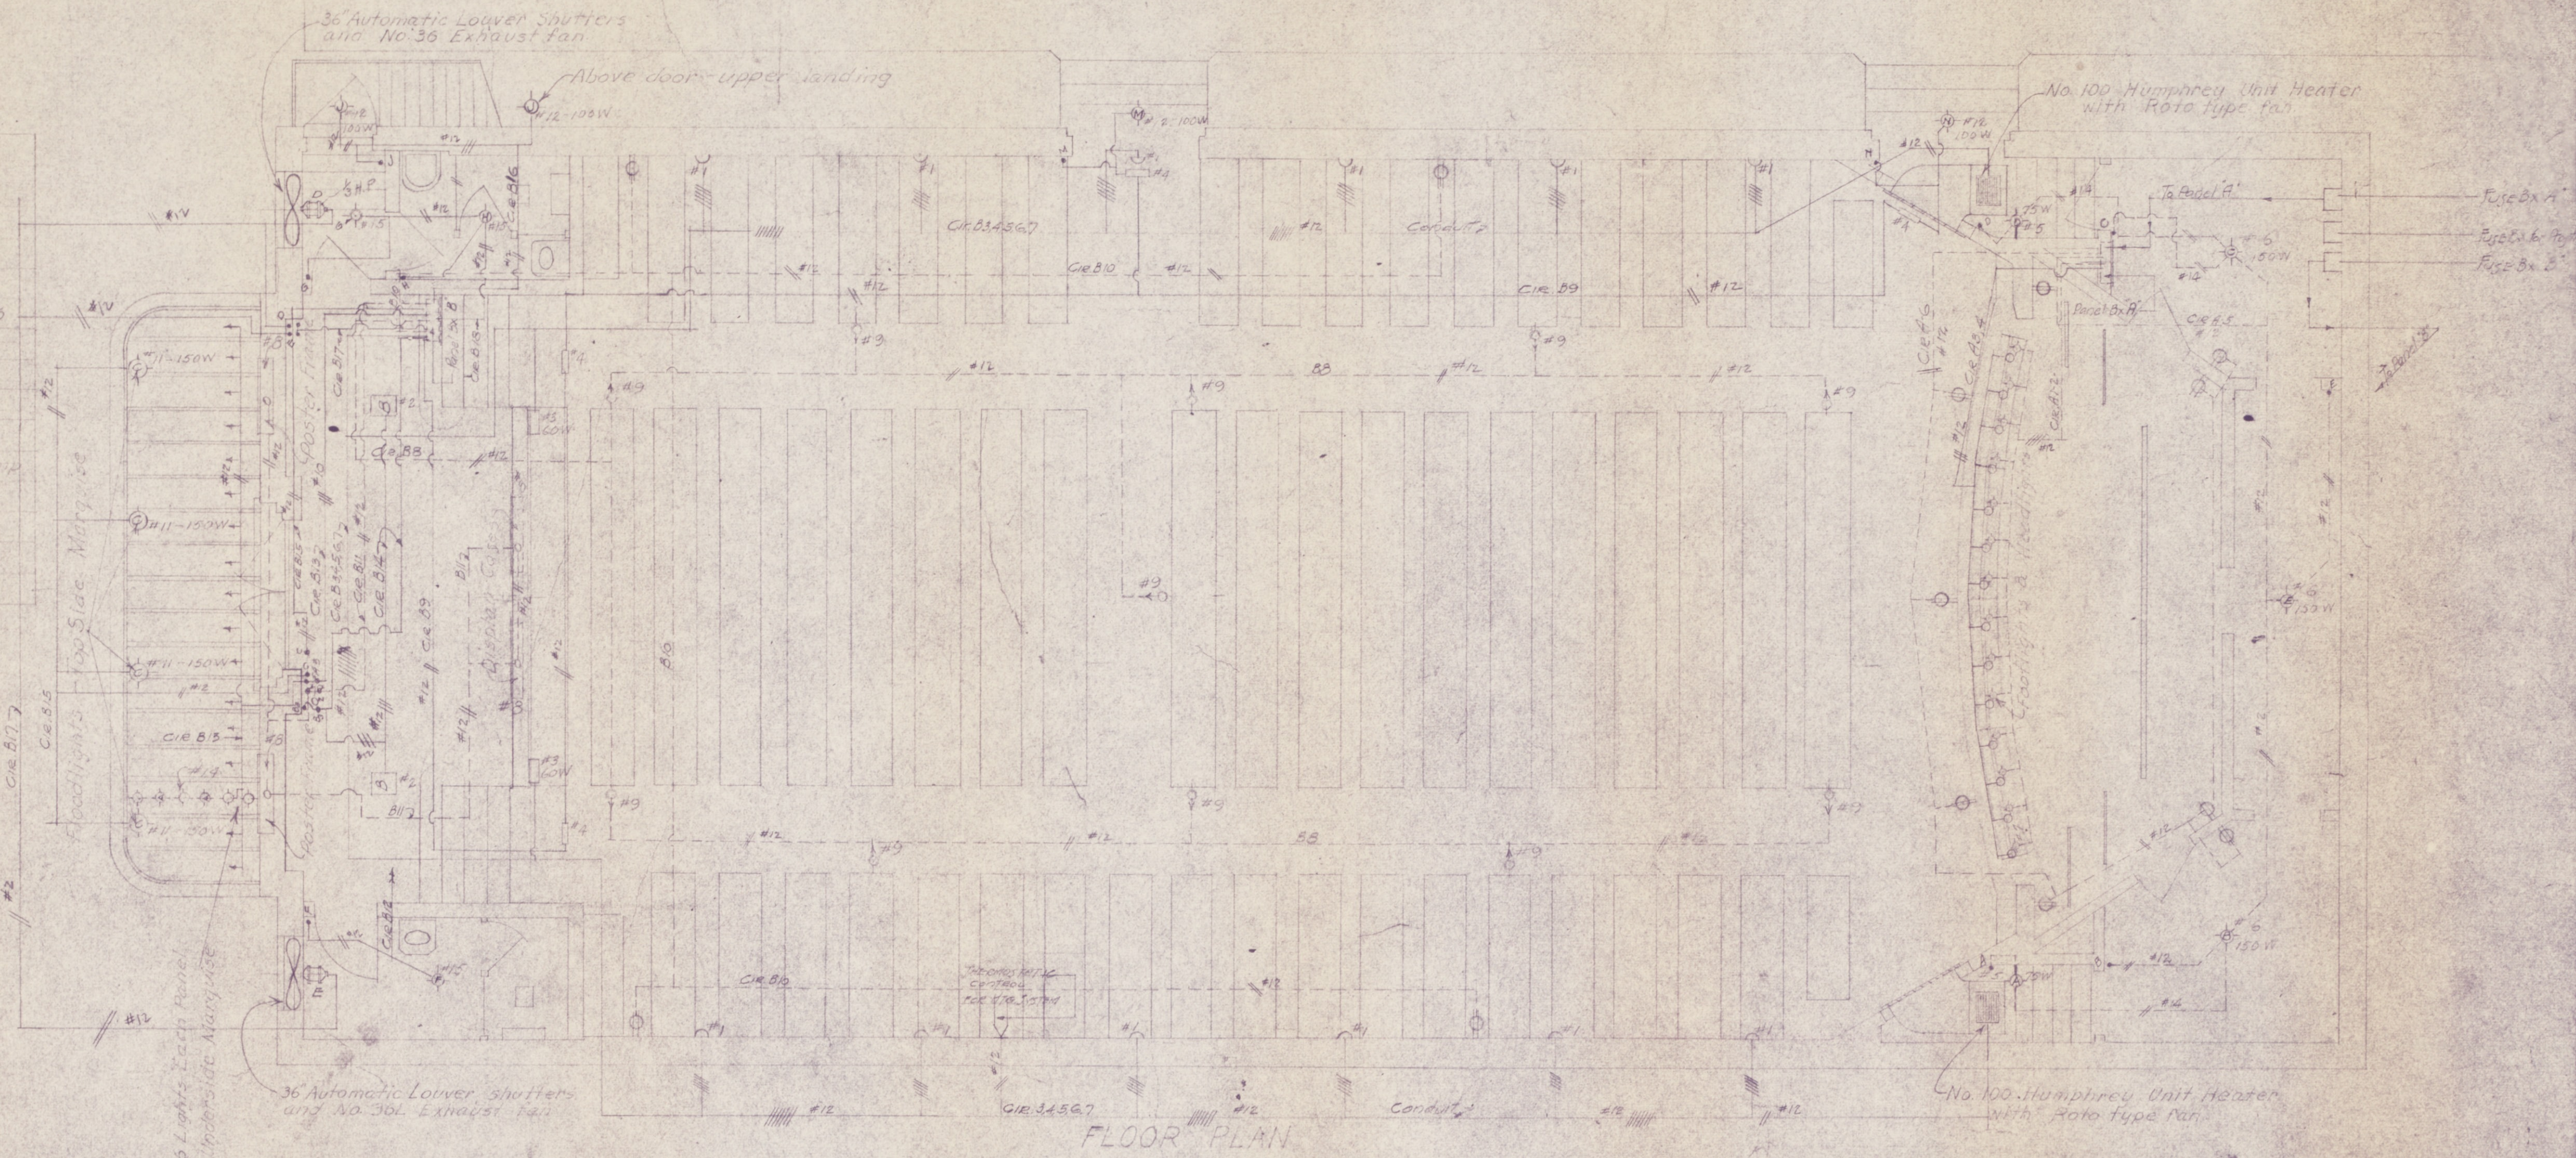

INLAND STEEL COMPANY
INCORPORATED
WHEELWRIGHT, KENTUCKY.

SCALE As Shown DATE 6/17/40
 REVISED 1/4
 MADE BY [Signature] TRACED BY [Signature]
 APPROVED BY [Signature]

FILE NO. **24-S SH.6**

88 M6 Wheelwright Collection
 Blueprints: 31, Inland Steel