



SECTION A-A

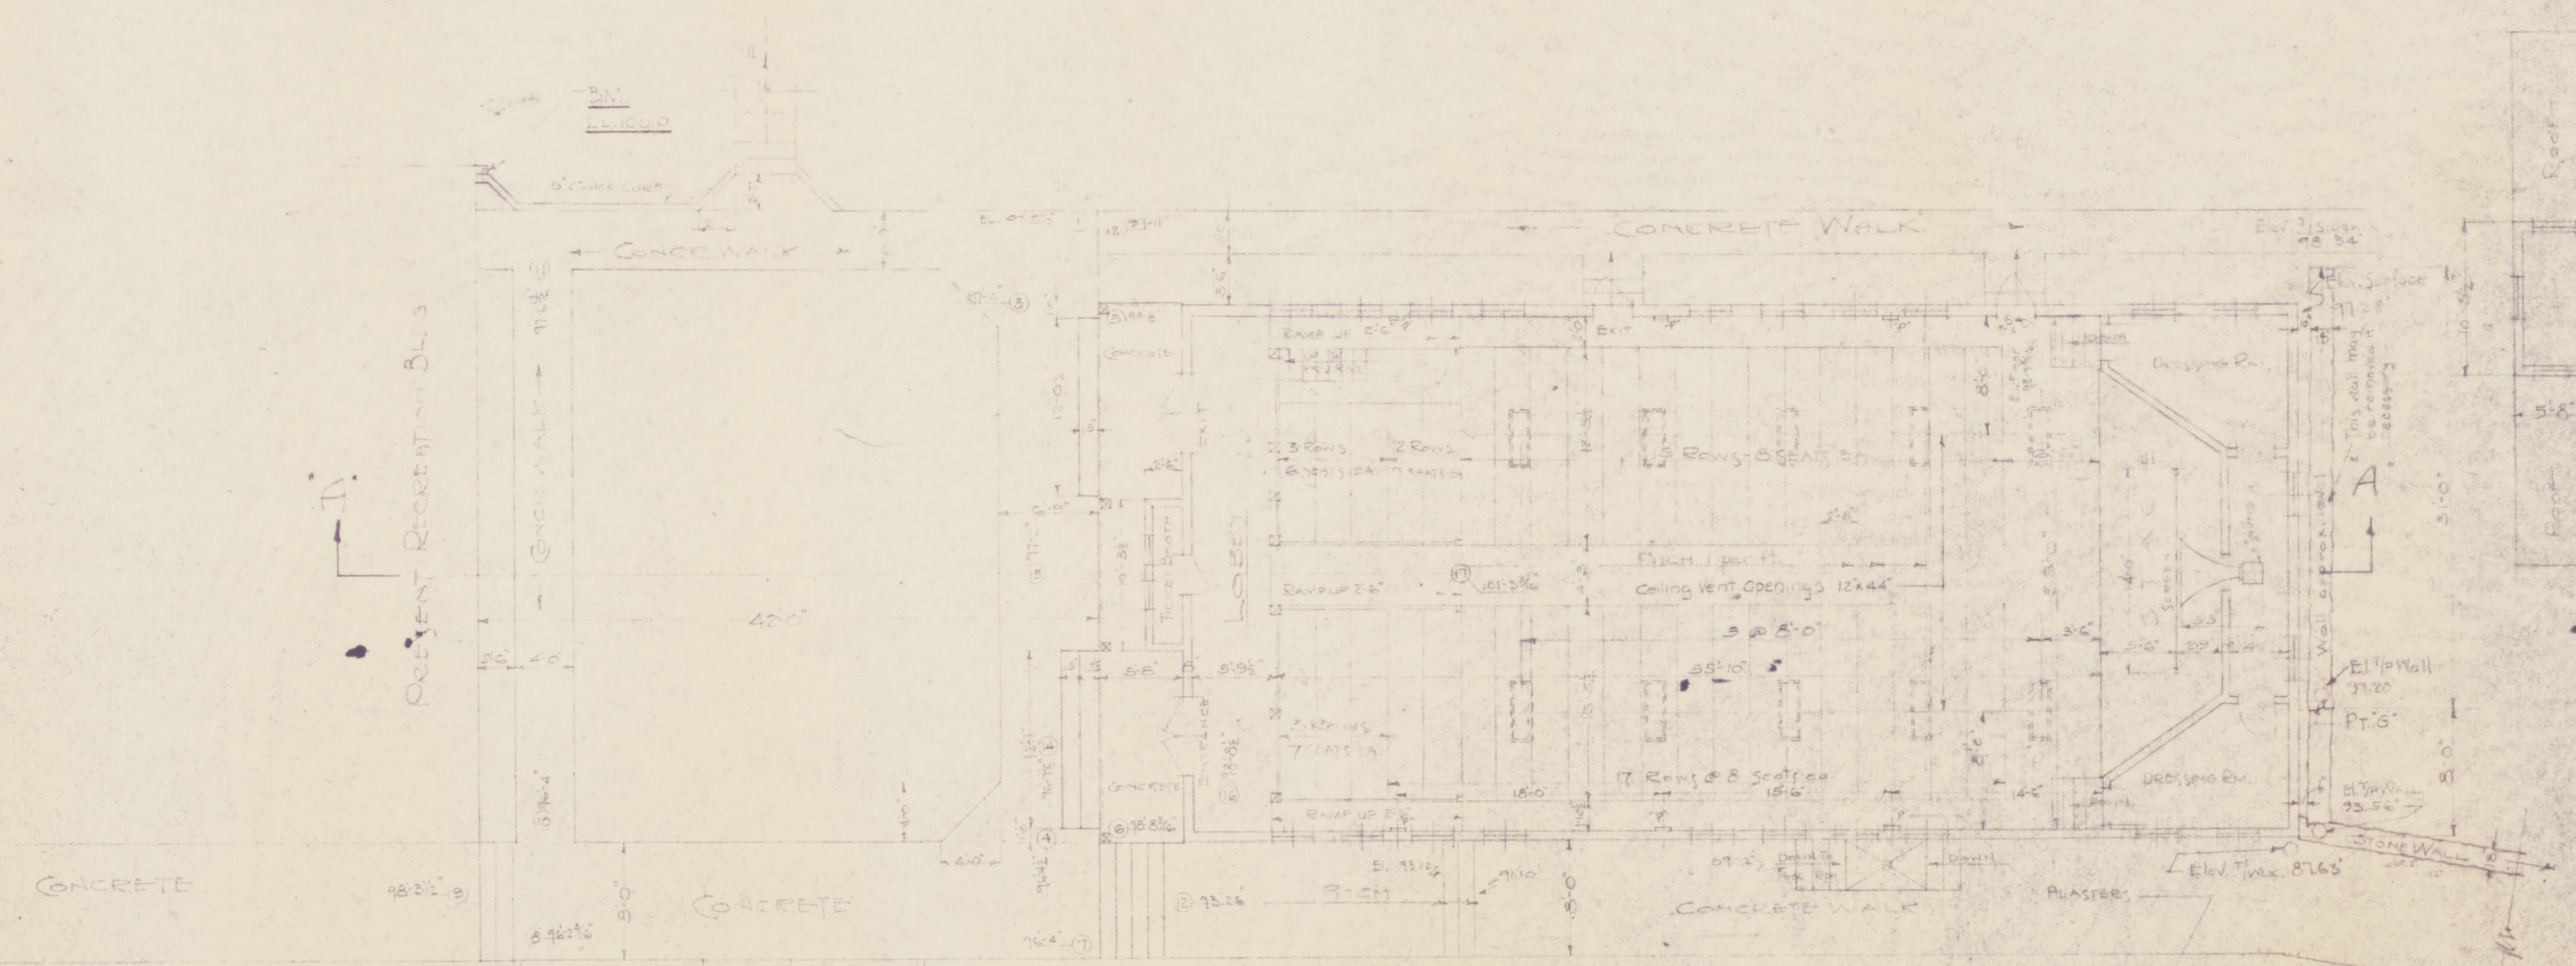


PLAN

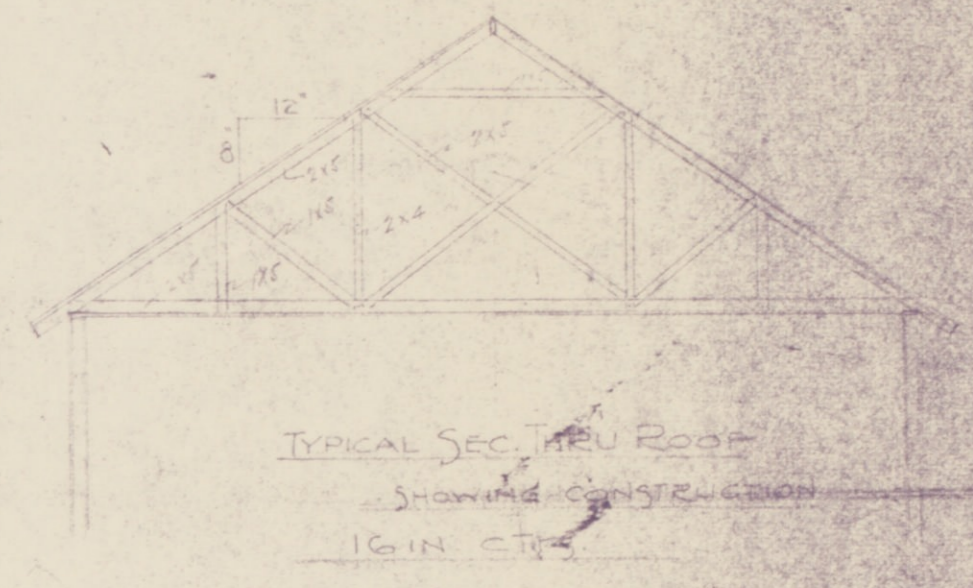

TYPICAL SEC. TRUSS ROOF

NOTE: Surface of Sec. A-A on 2' Bluffs
Ground slopes from Pt. G
shown on plan, down to level
of top front wall.
Stone walls &
Tip Suterik shown omitted.

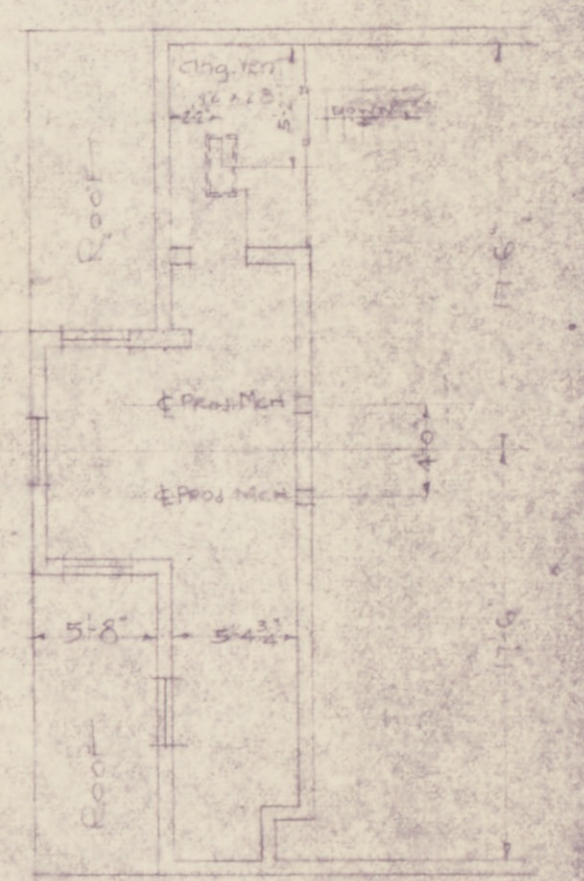

PLAN OF REAR WALL

INLAND STEEL COMPANY	
INCORPORATED	
WHEELWRIGHT, KENTUCKY.	
DAN SEITZ	
OF	
WHEELWRIGHT THEATRE	
SCALE 3/4" = 1'-0"	DATE 11-10-16
REVISED 1/25/16	
MADE BY J. C. C.	TRACED BY
APPROVED BY	
FILE NO. 13-H-1	

88MG Wheelwright Collection
Blueprints: 32, Inland Steel

Probable 8'x8'