


U-14

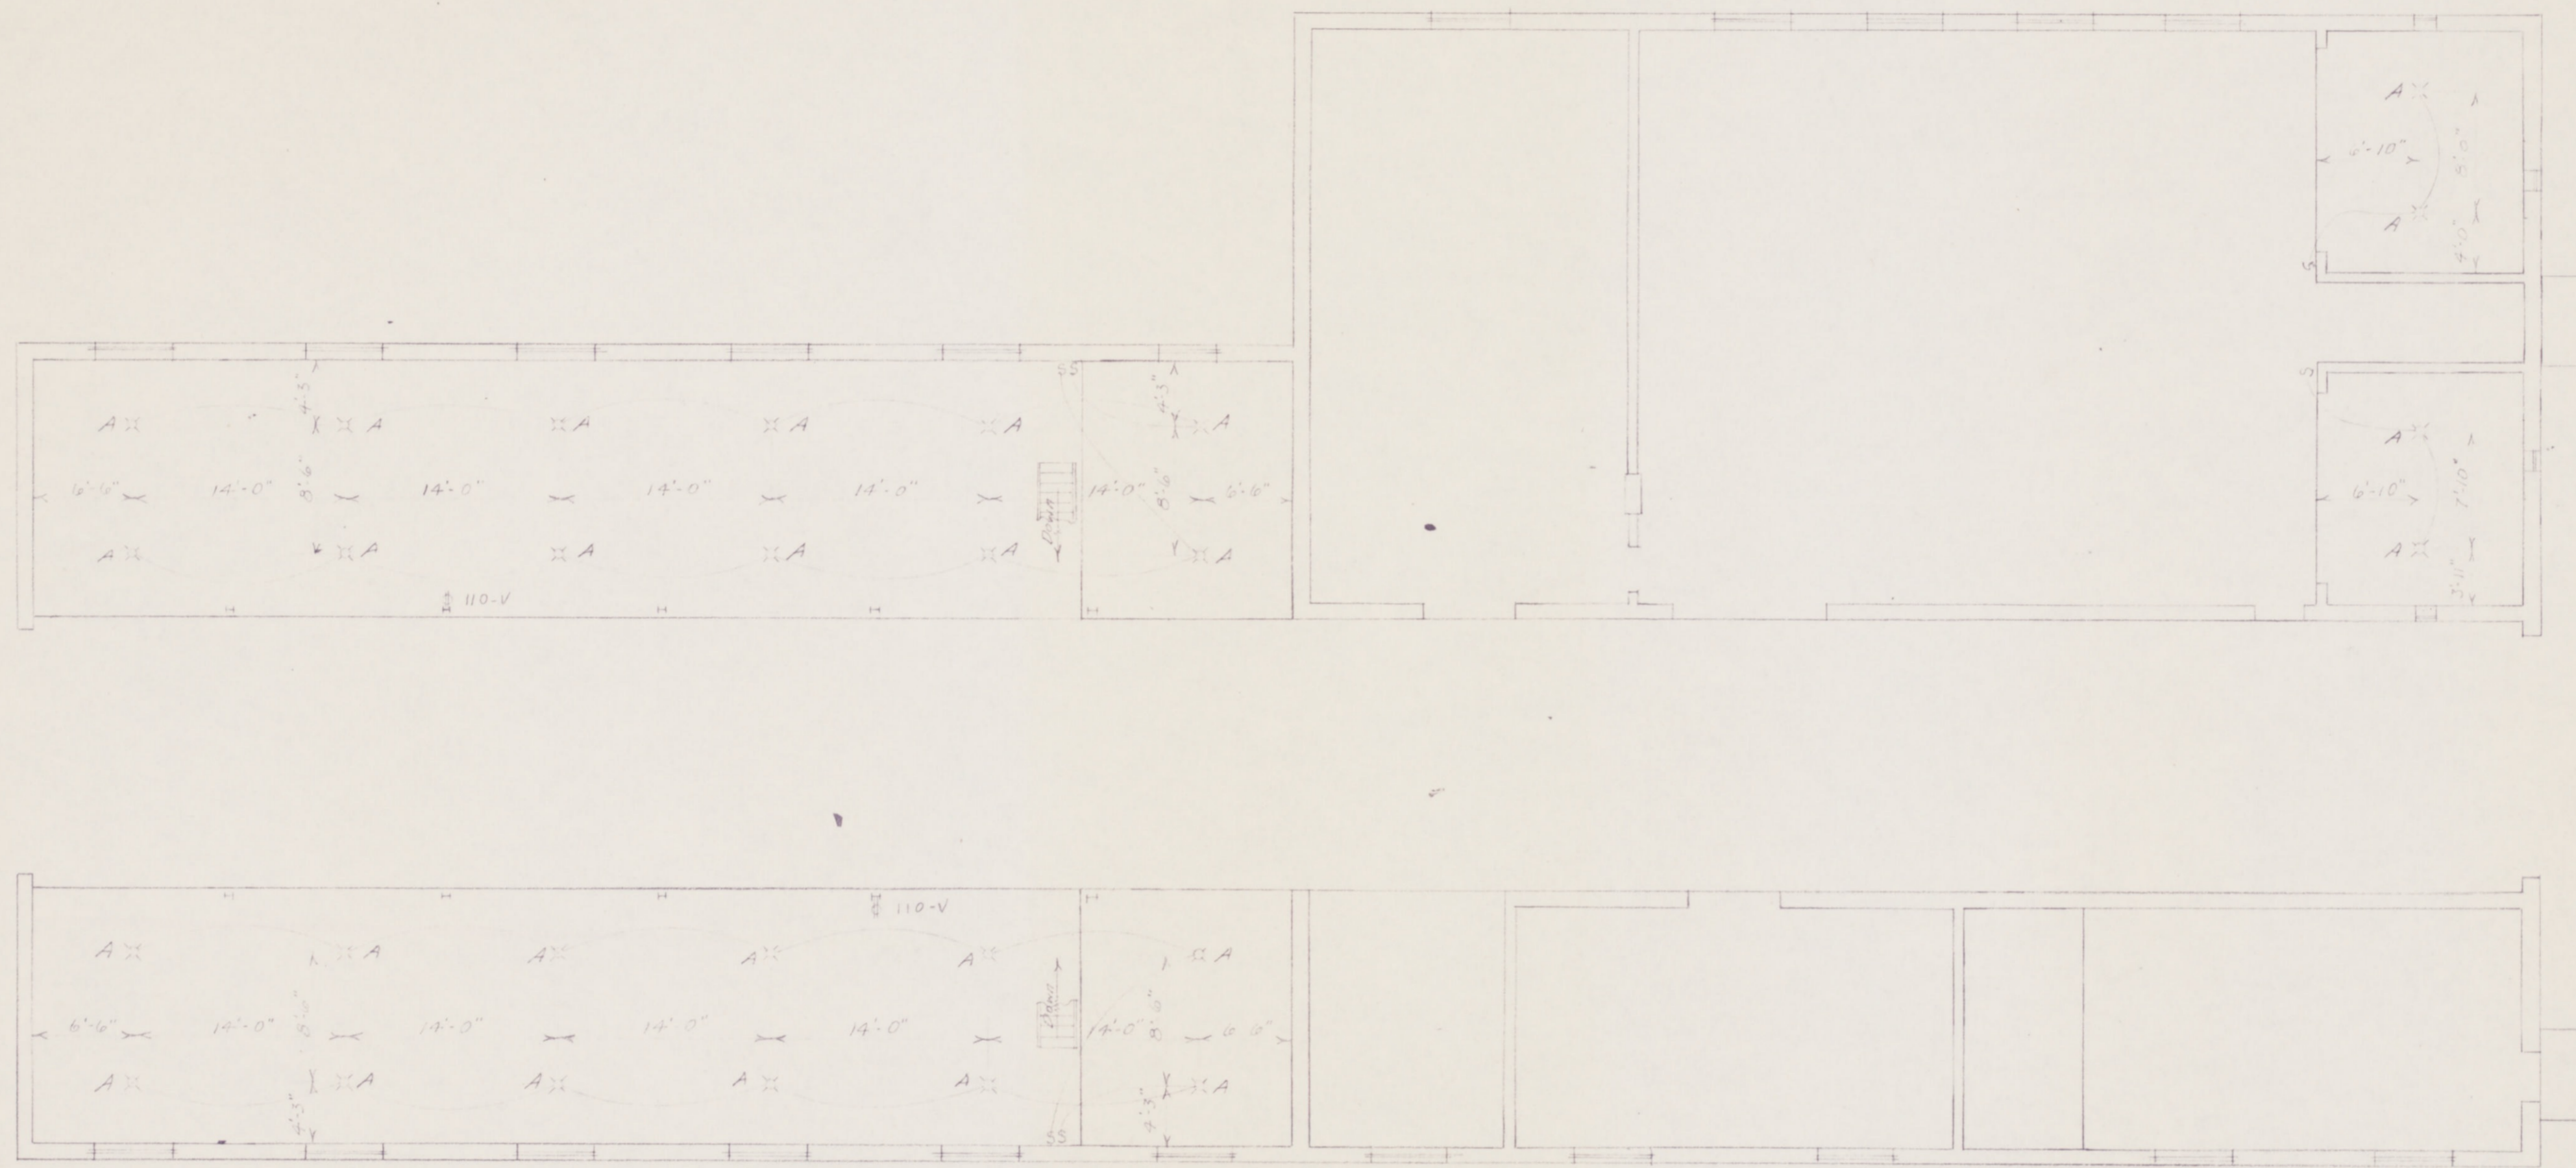

ELECTRIC LAYOUT
MEZZANINE FLOOR

INLAND STEEL COMPANY INCORPORATED.	
WHEELWRIGHT, KENTUCKY.	
CARPENTER SHOP BUILDING	
SCALE 1/4" = 1'-0"	DATE 8-26-57
REVISED	
MADE BY A.C.	TRACED BY
APPROVED BY	
FILE NO. 41-4	

88MG Wheelwright Collection
Blueprints: 43, Inland Steel