


26-D

26-D

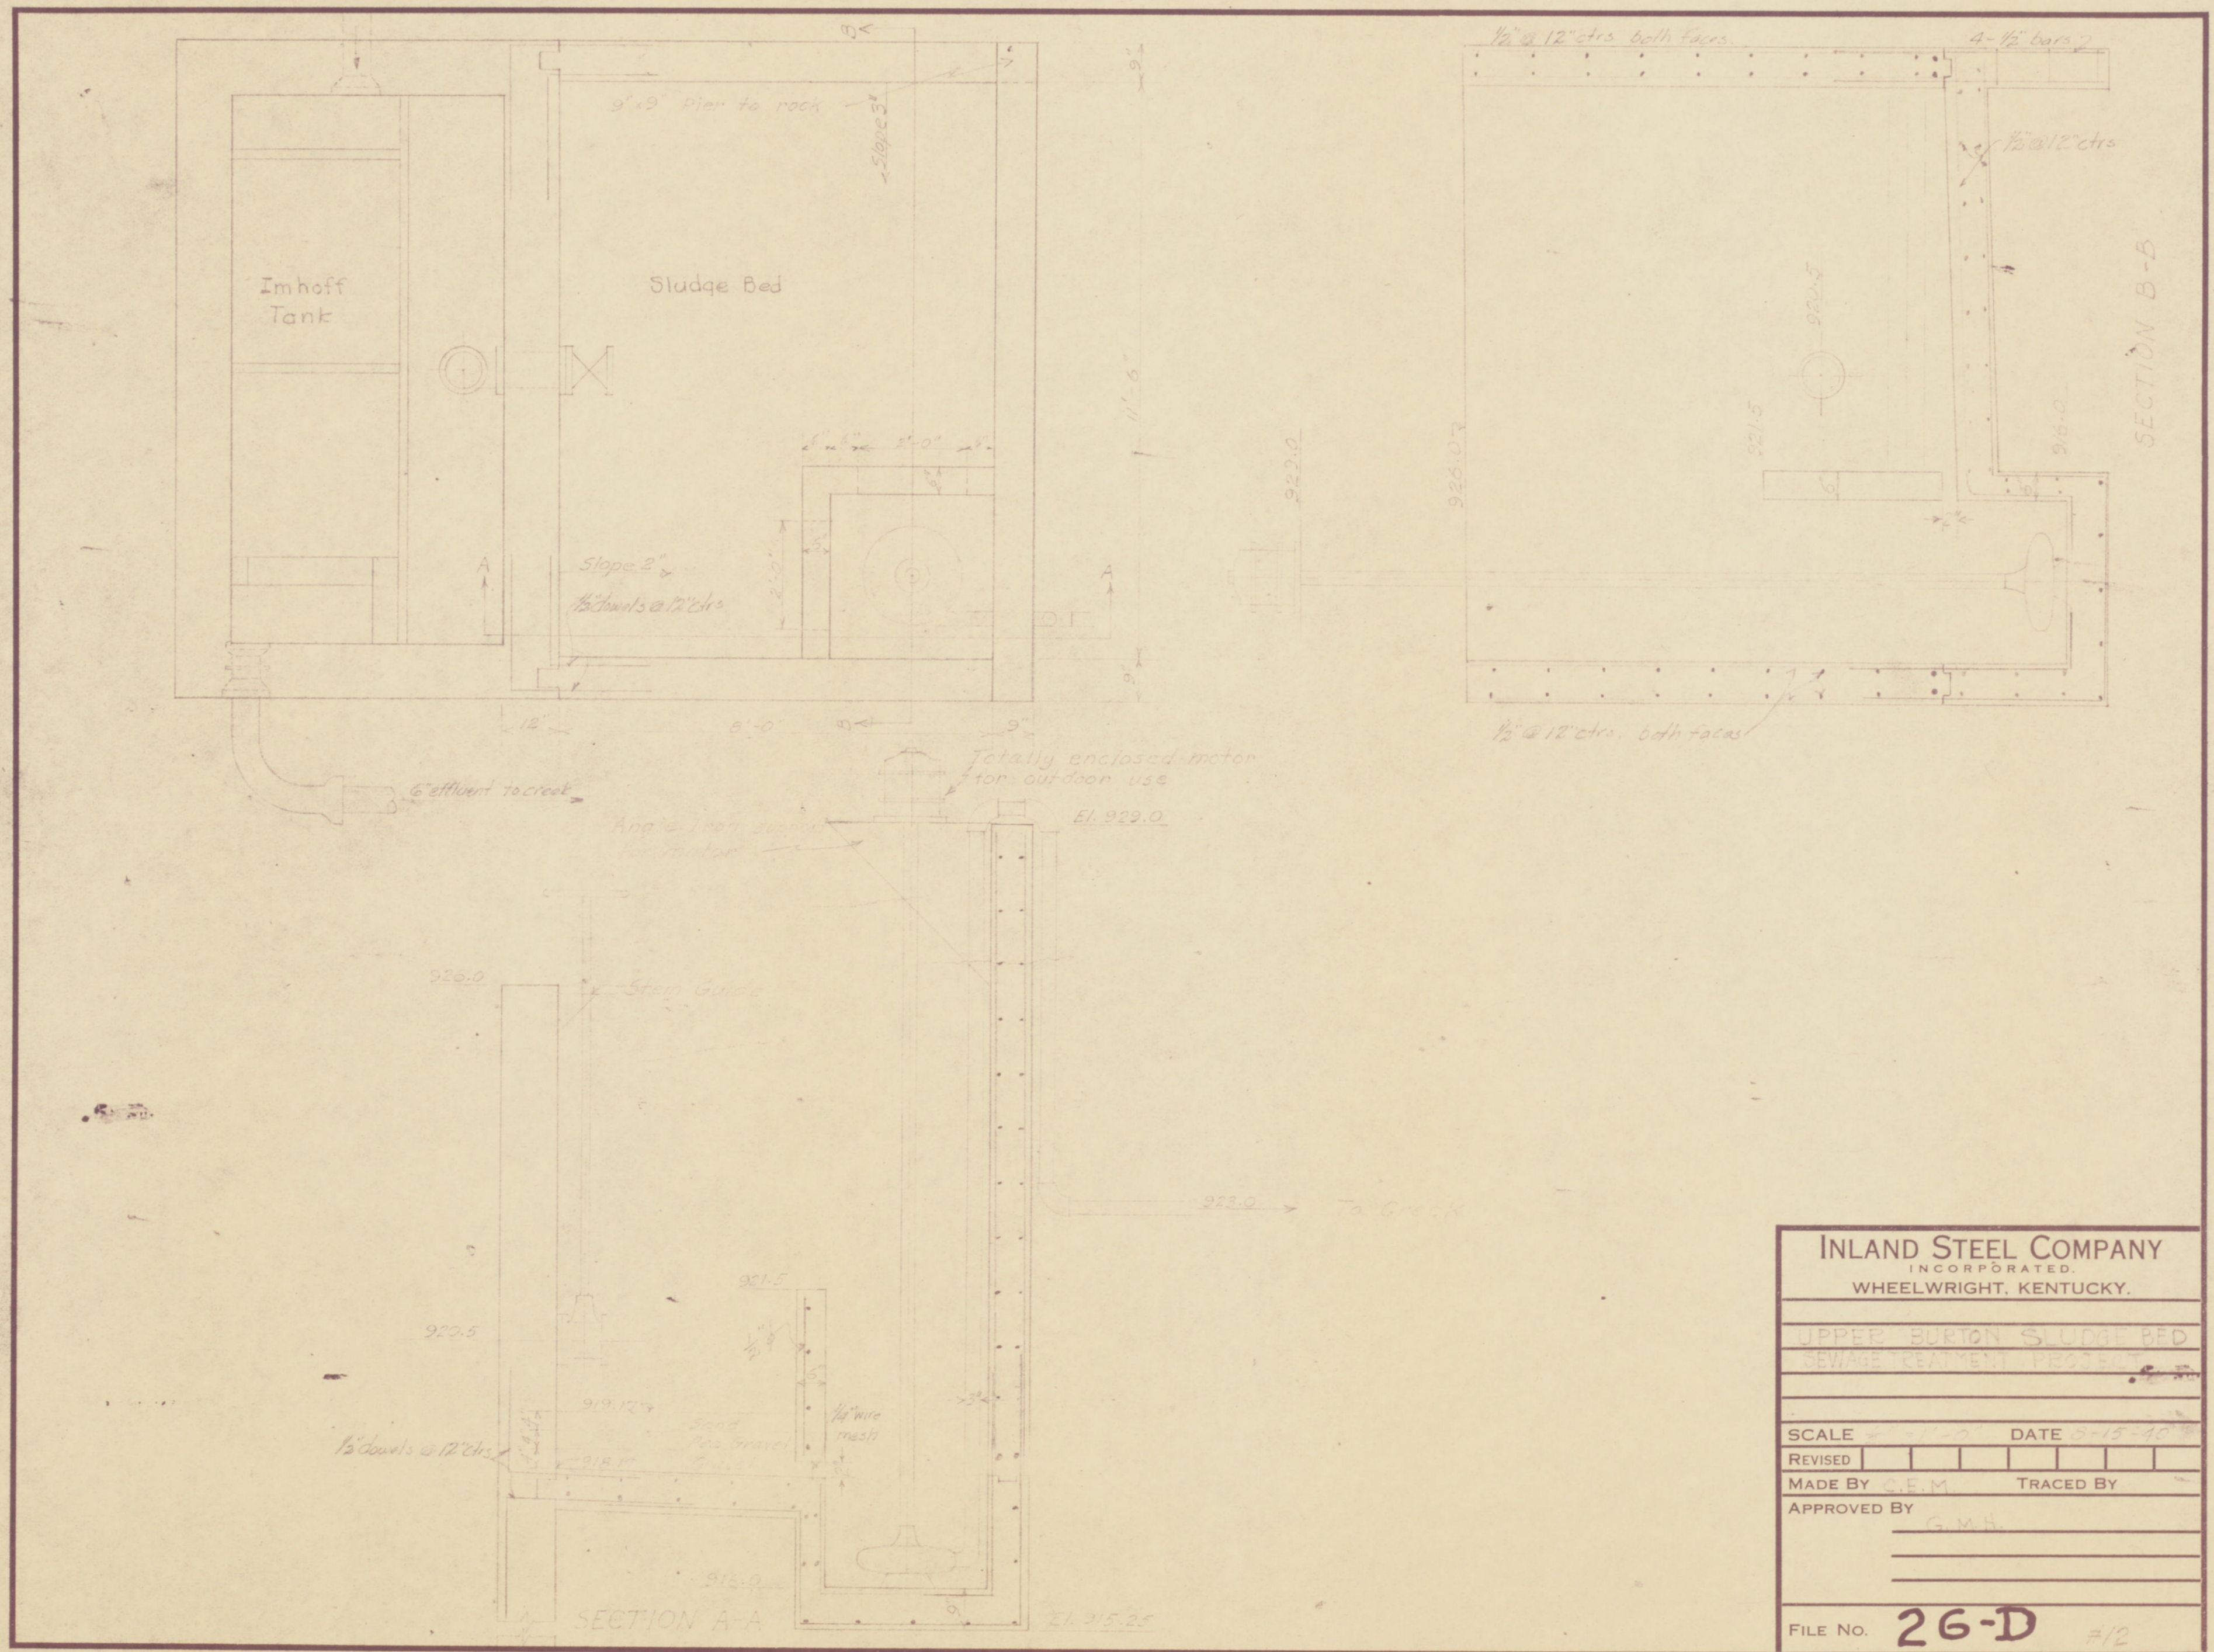

INLAND STEEL COMPANY INCORPORATED WHEELWRIGHT, KENTUCKY.	
UPPER BURTON SLUDGE BED SEWAGE TREATMENT PROJECT	
SCALE 1/2" = 1'-0"	DATE 5-15-40
REVISED	
MADE BY G.E.M.	TRACED BY
APPROVED BY	G.M.H.
FILE No.	26-D #12

26-D

26-D

88MG Wheelwright Collection
Blueprints: 46, Inland Steel

PRINTED ON
TRACING PAPER 1320
K.S. CO., N.Y.