

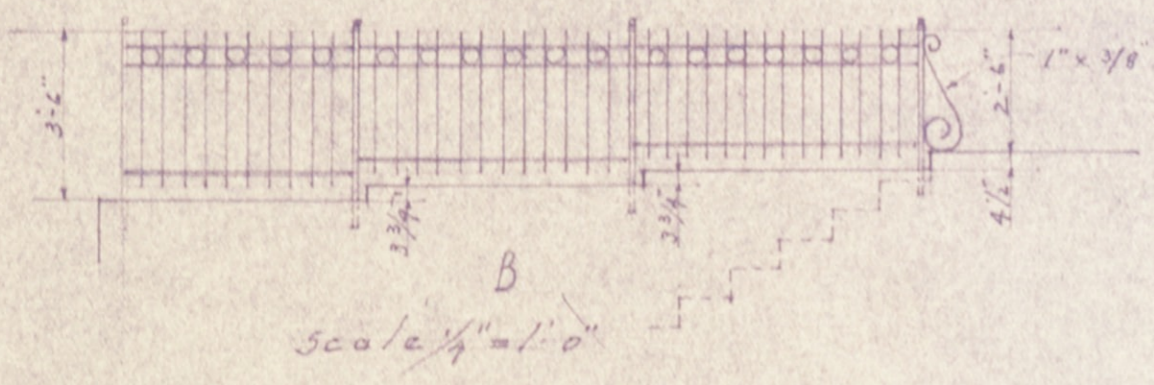
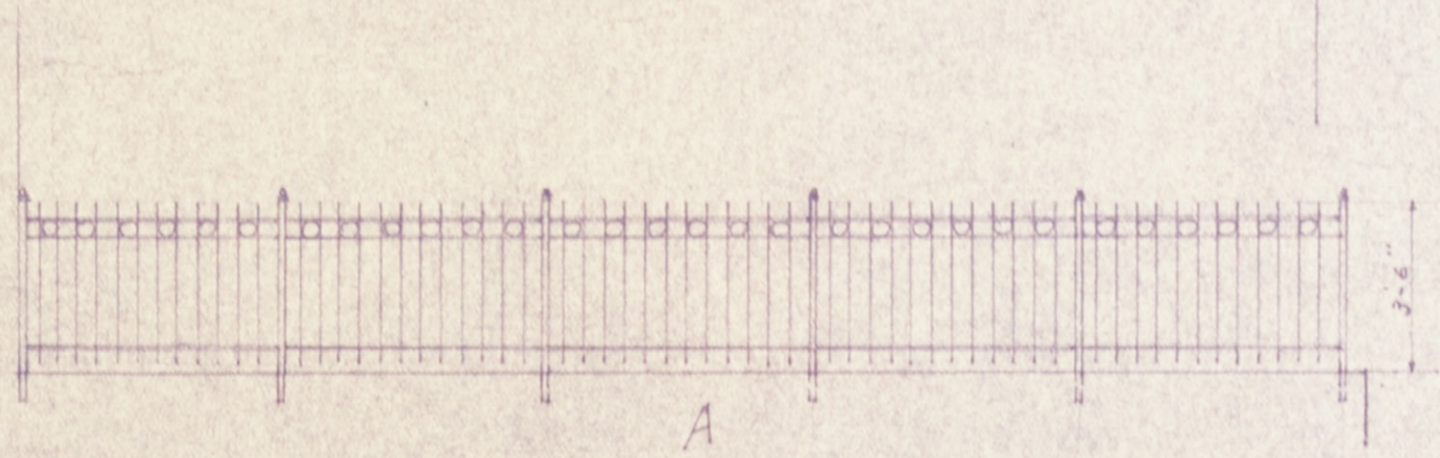
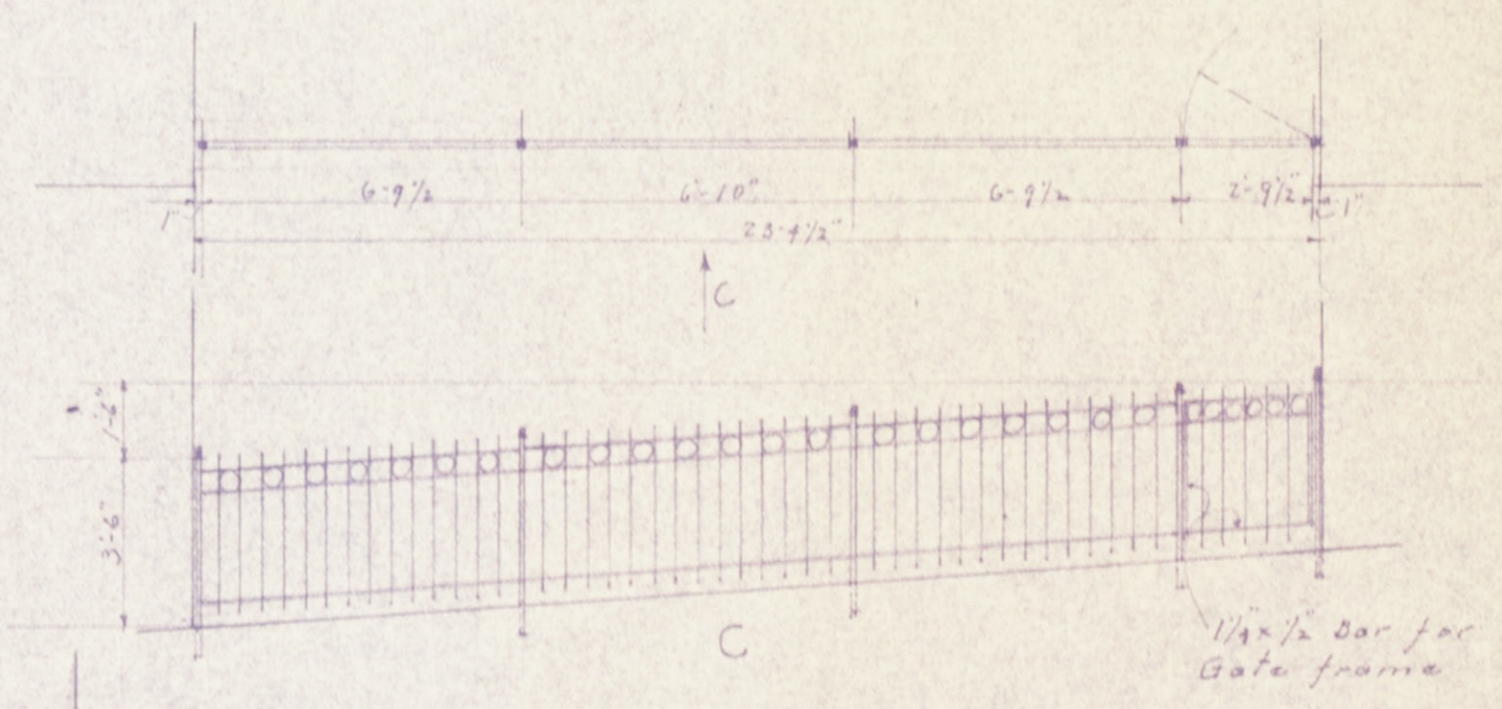


27-G

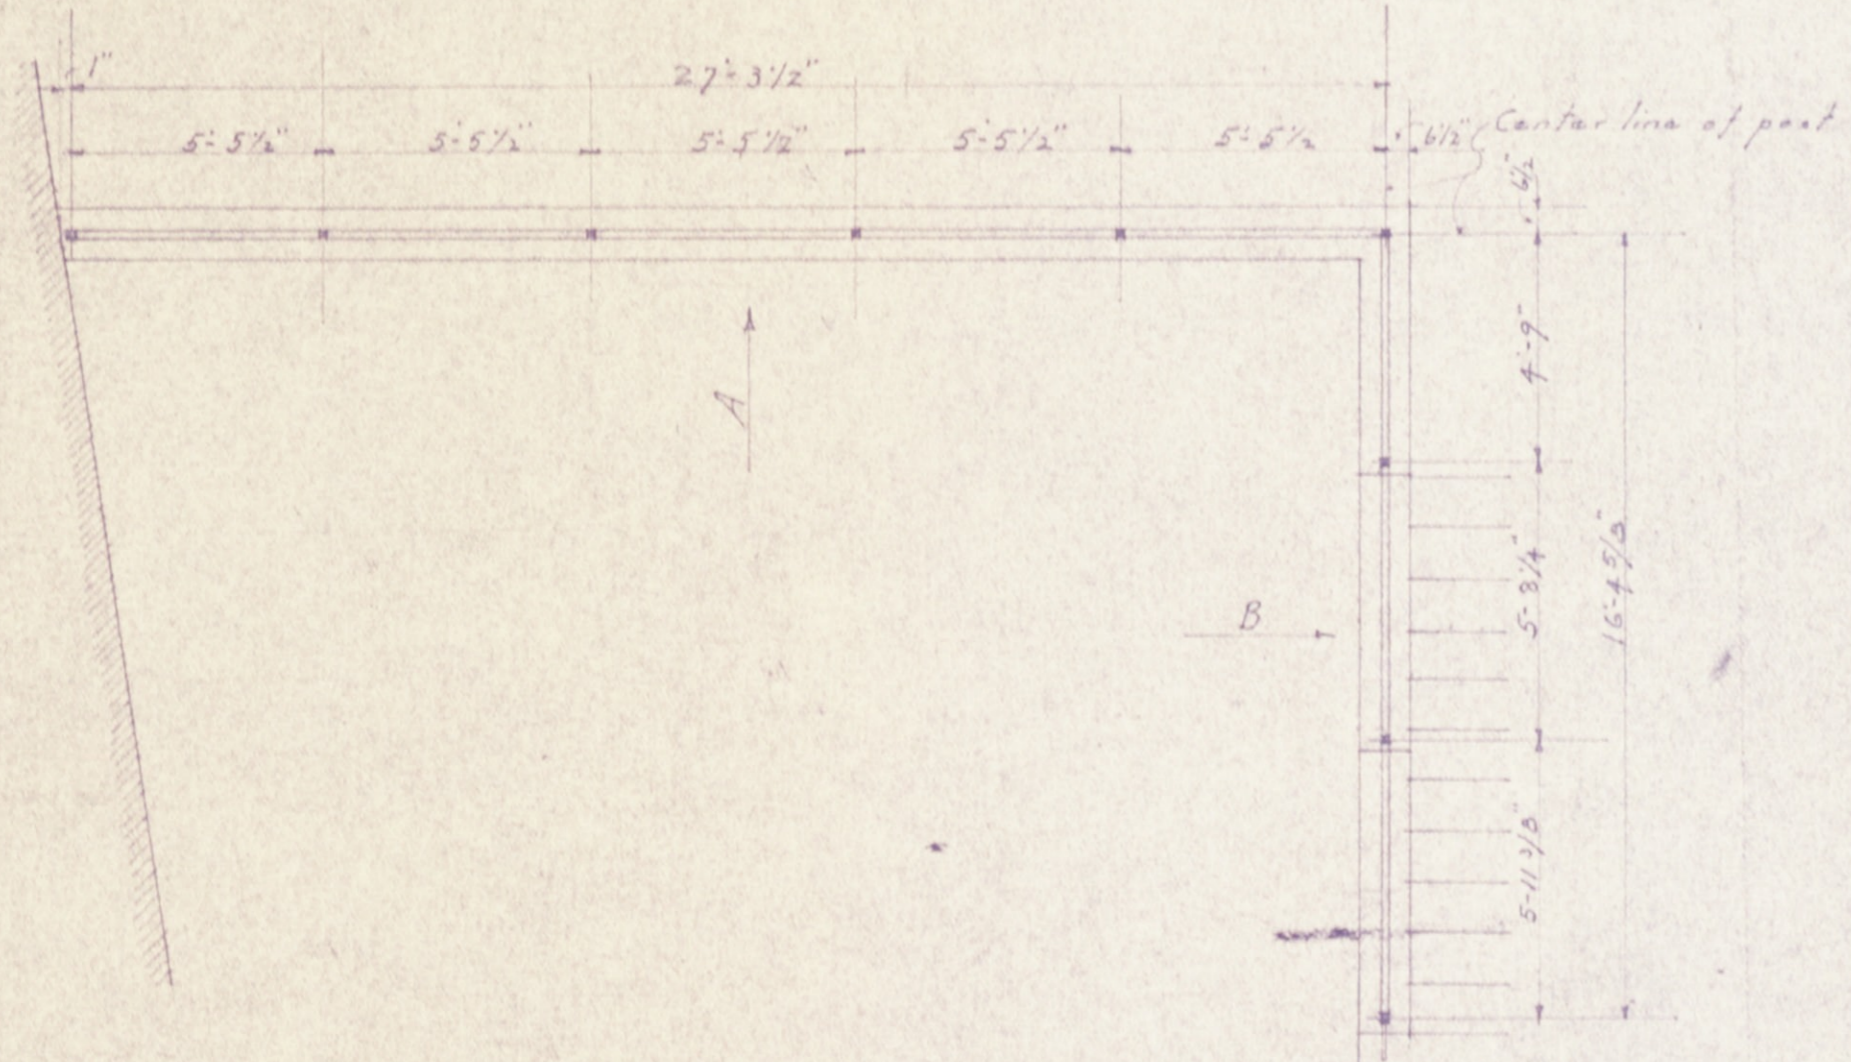

DETAILS OF FENCE  
 INLAND STEEL COMPANY  
 WHEELWRIGHT KY.

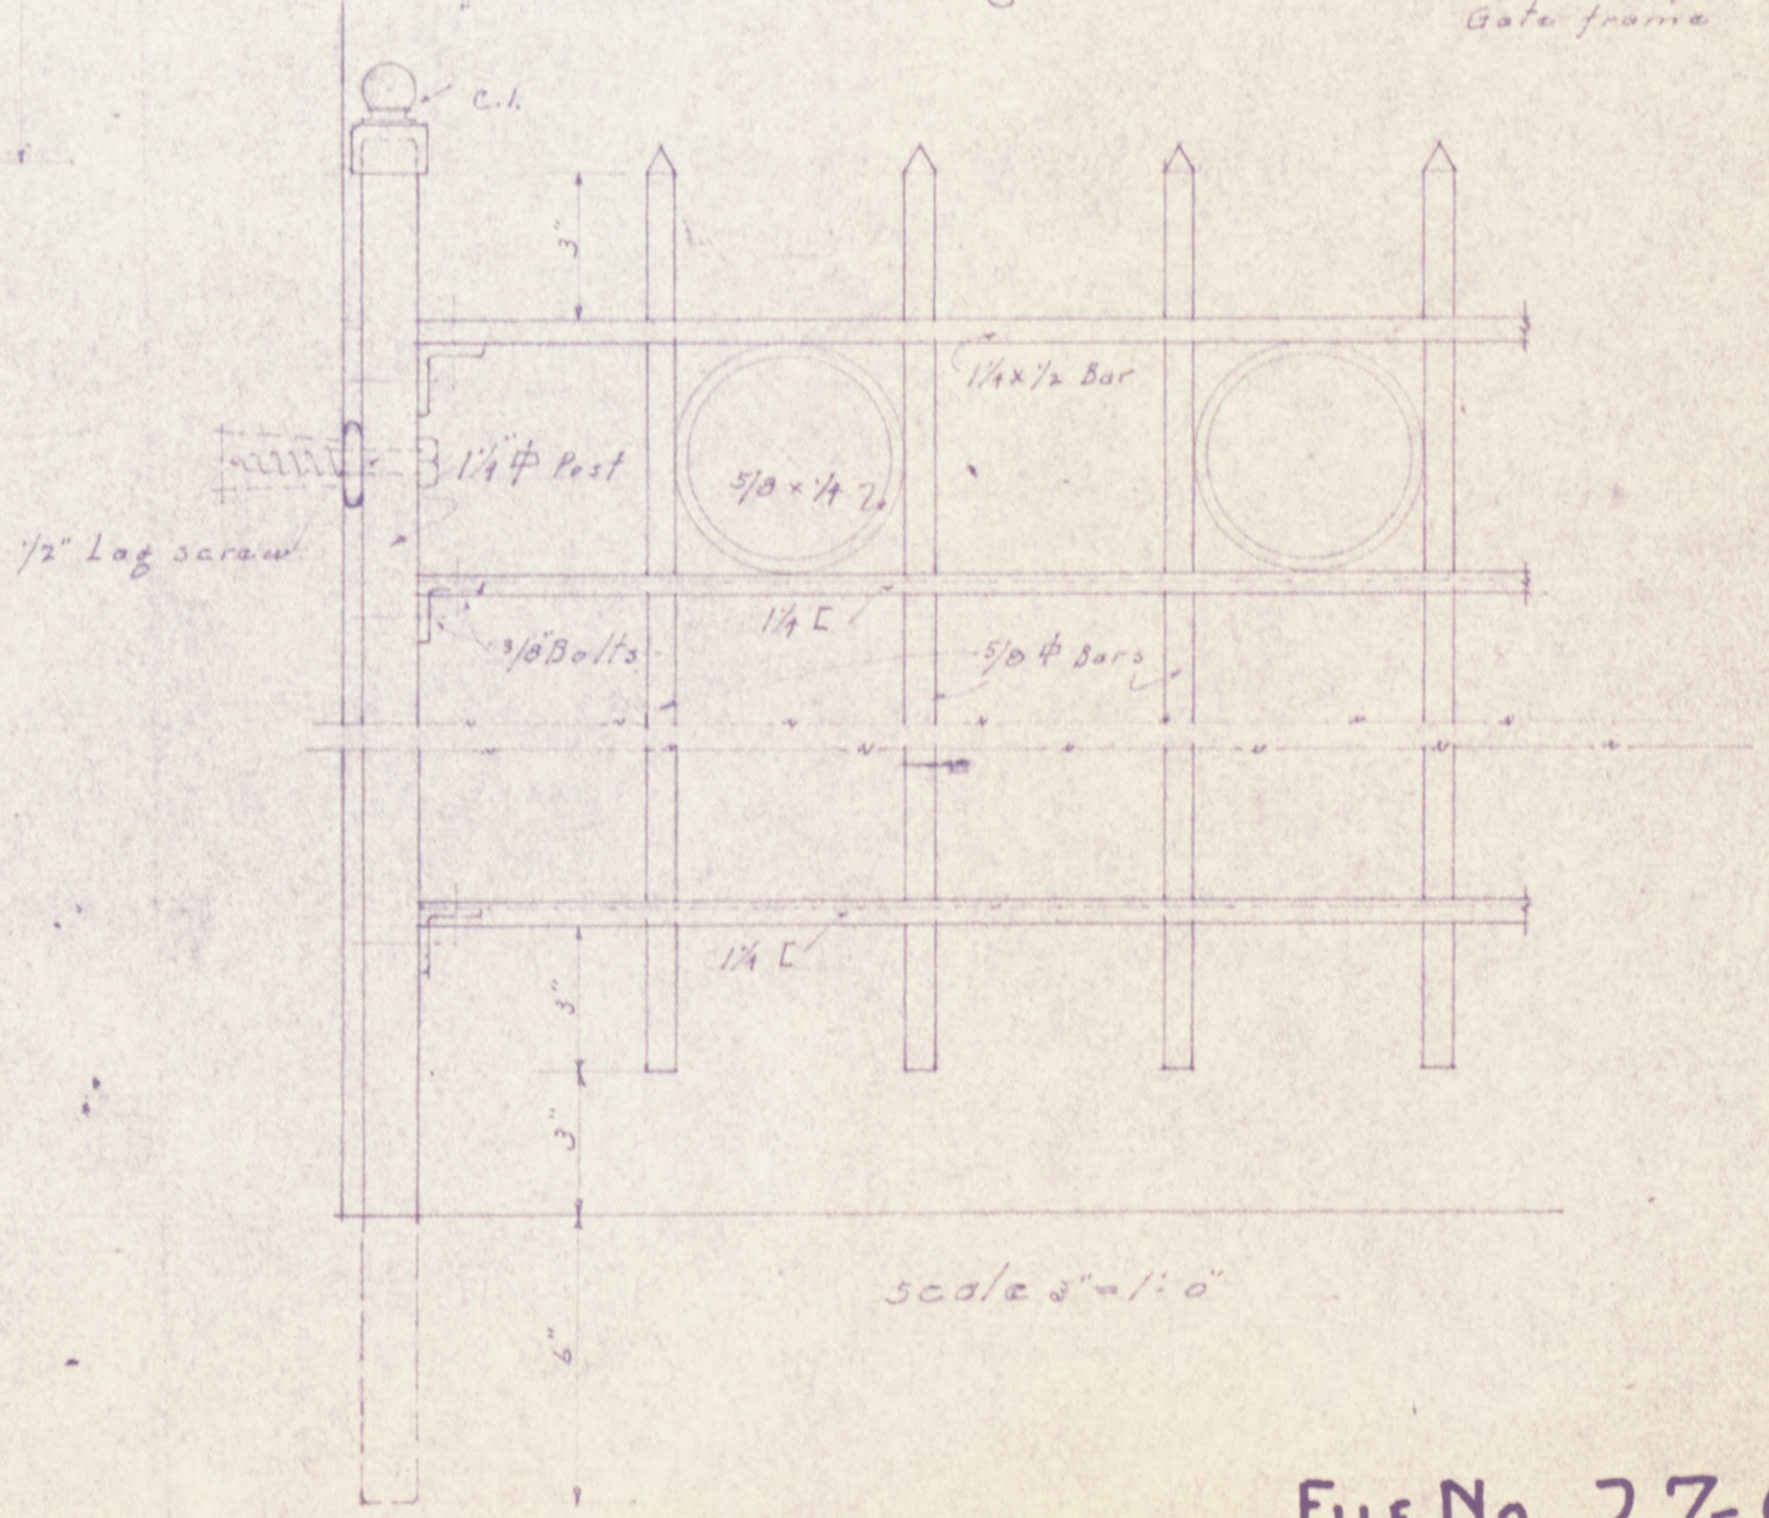

File No. 27-G

88MG Wheelwright Collection  
 Blueprints: 52, Inland Steel 1941

27-G