


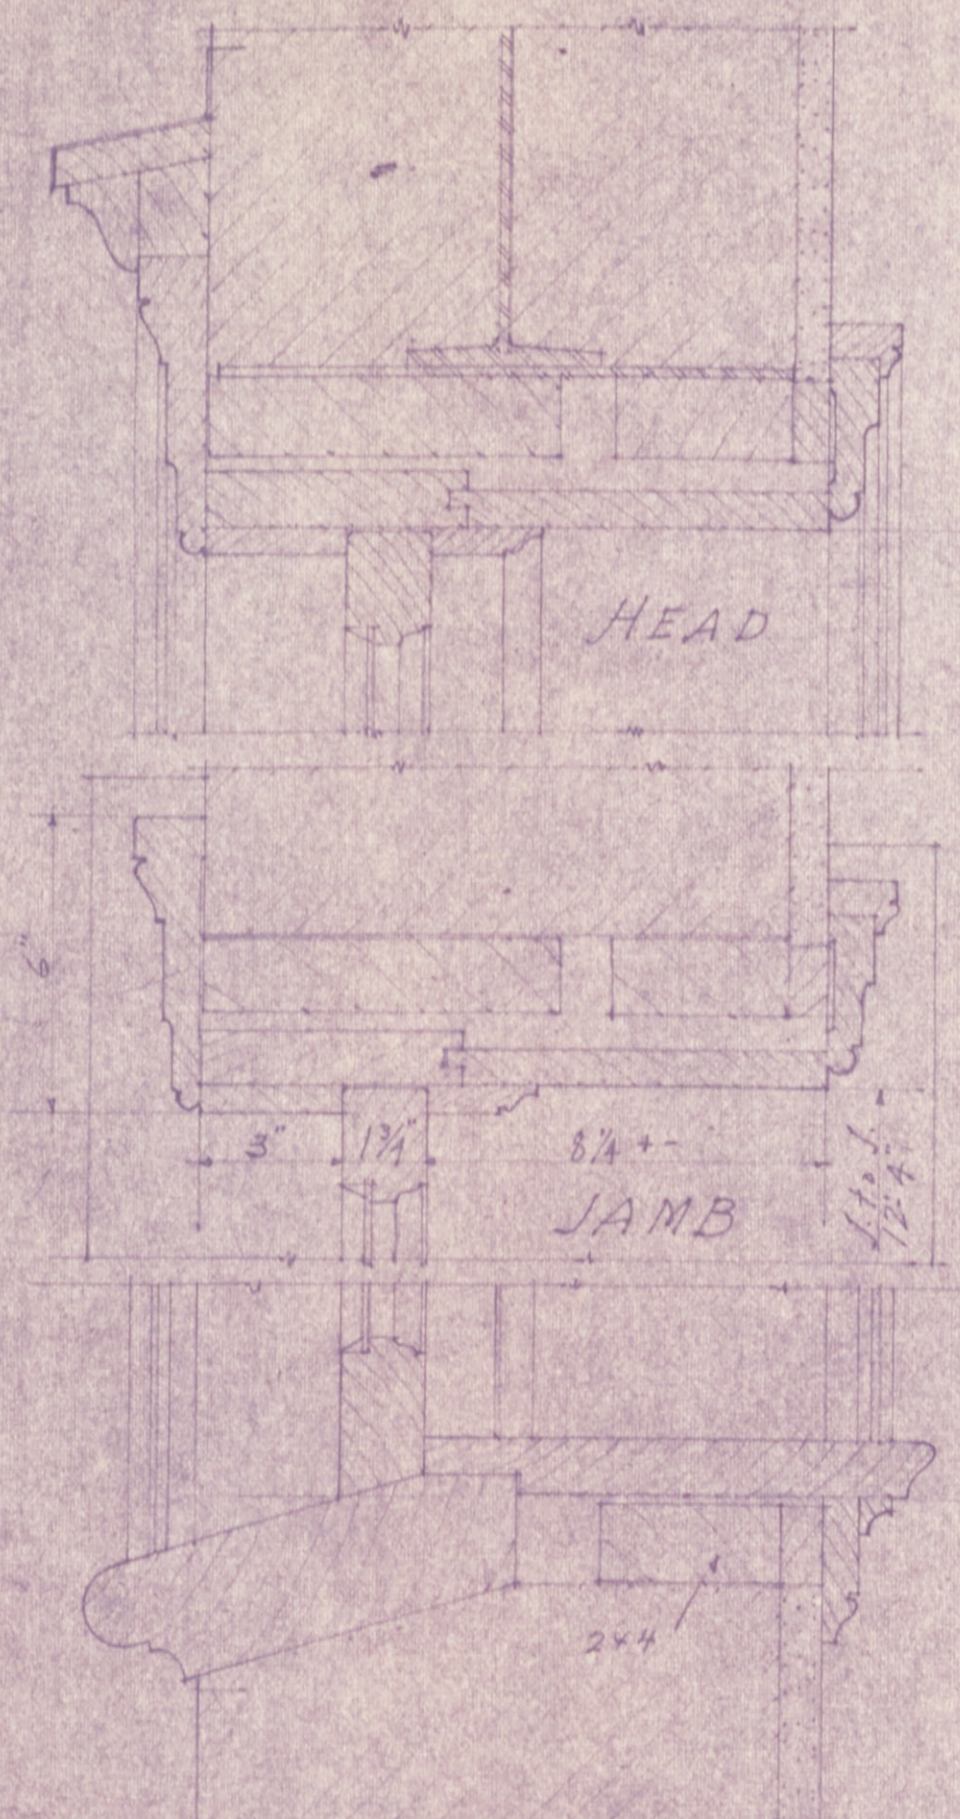
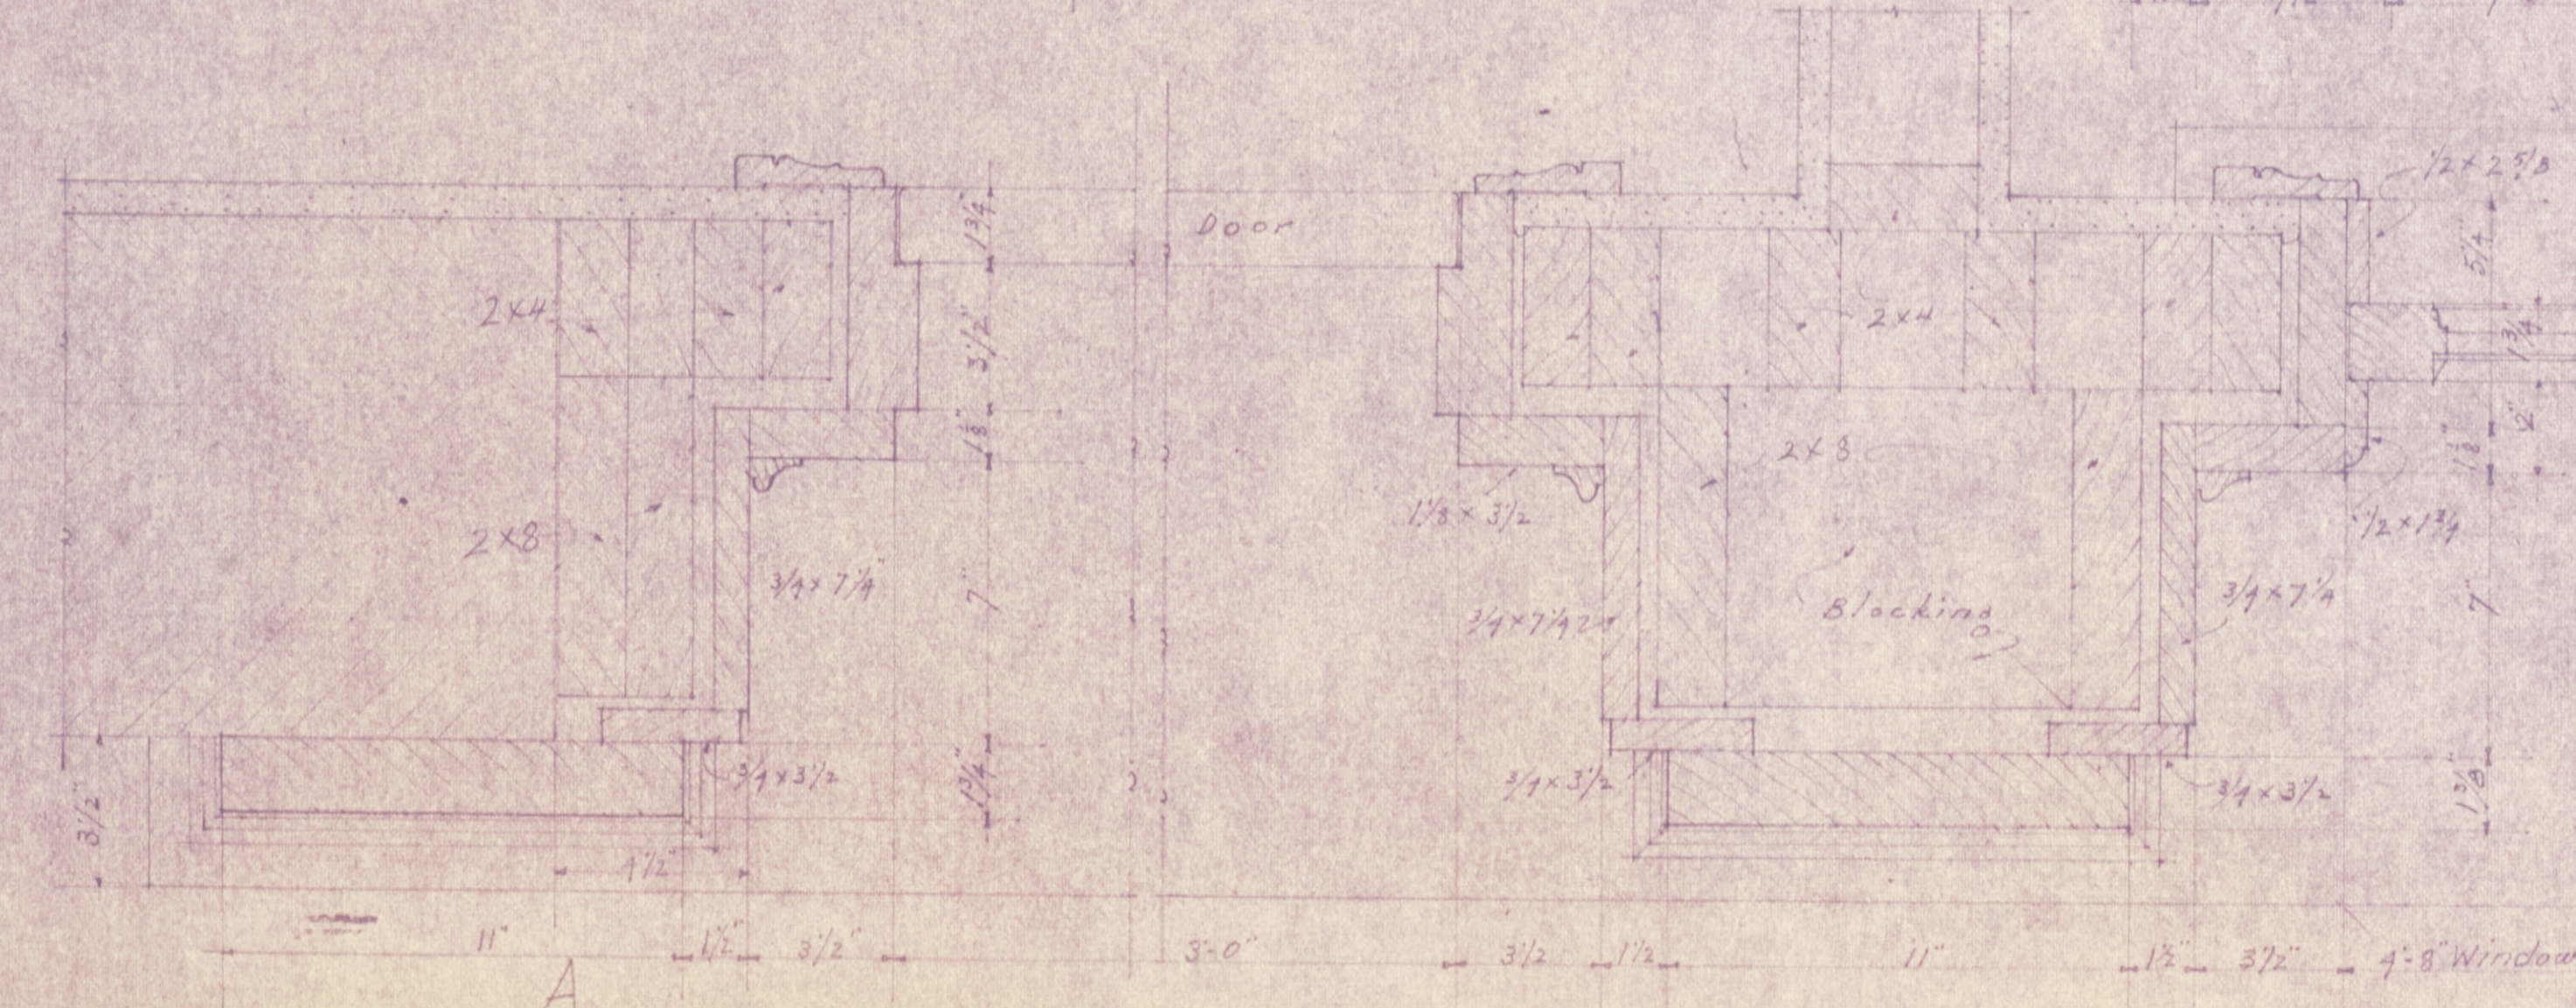


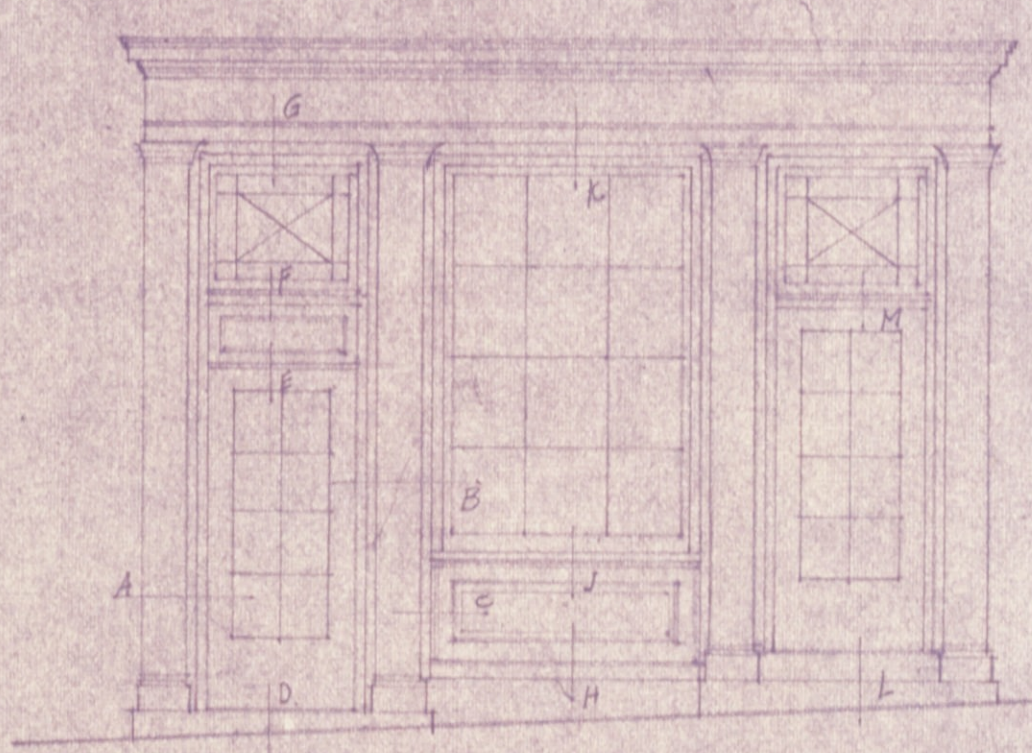

5/11  
DINING ROOM WINDOW  
West Elev.  
Scale 3"=1'-0"

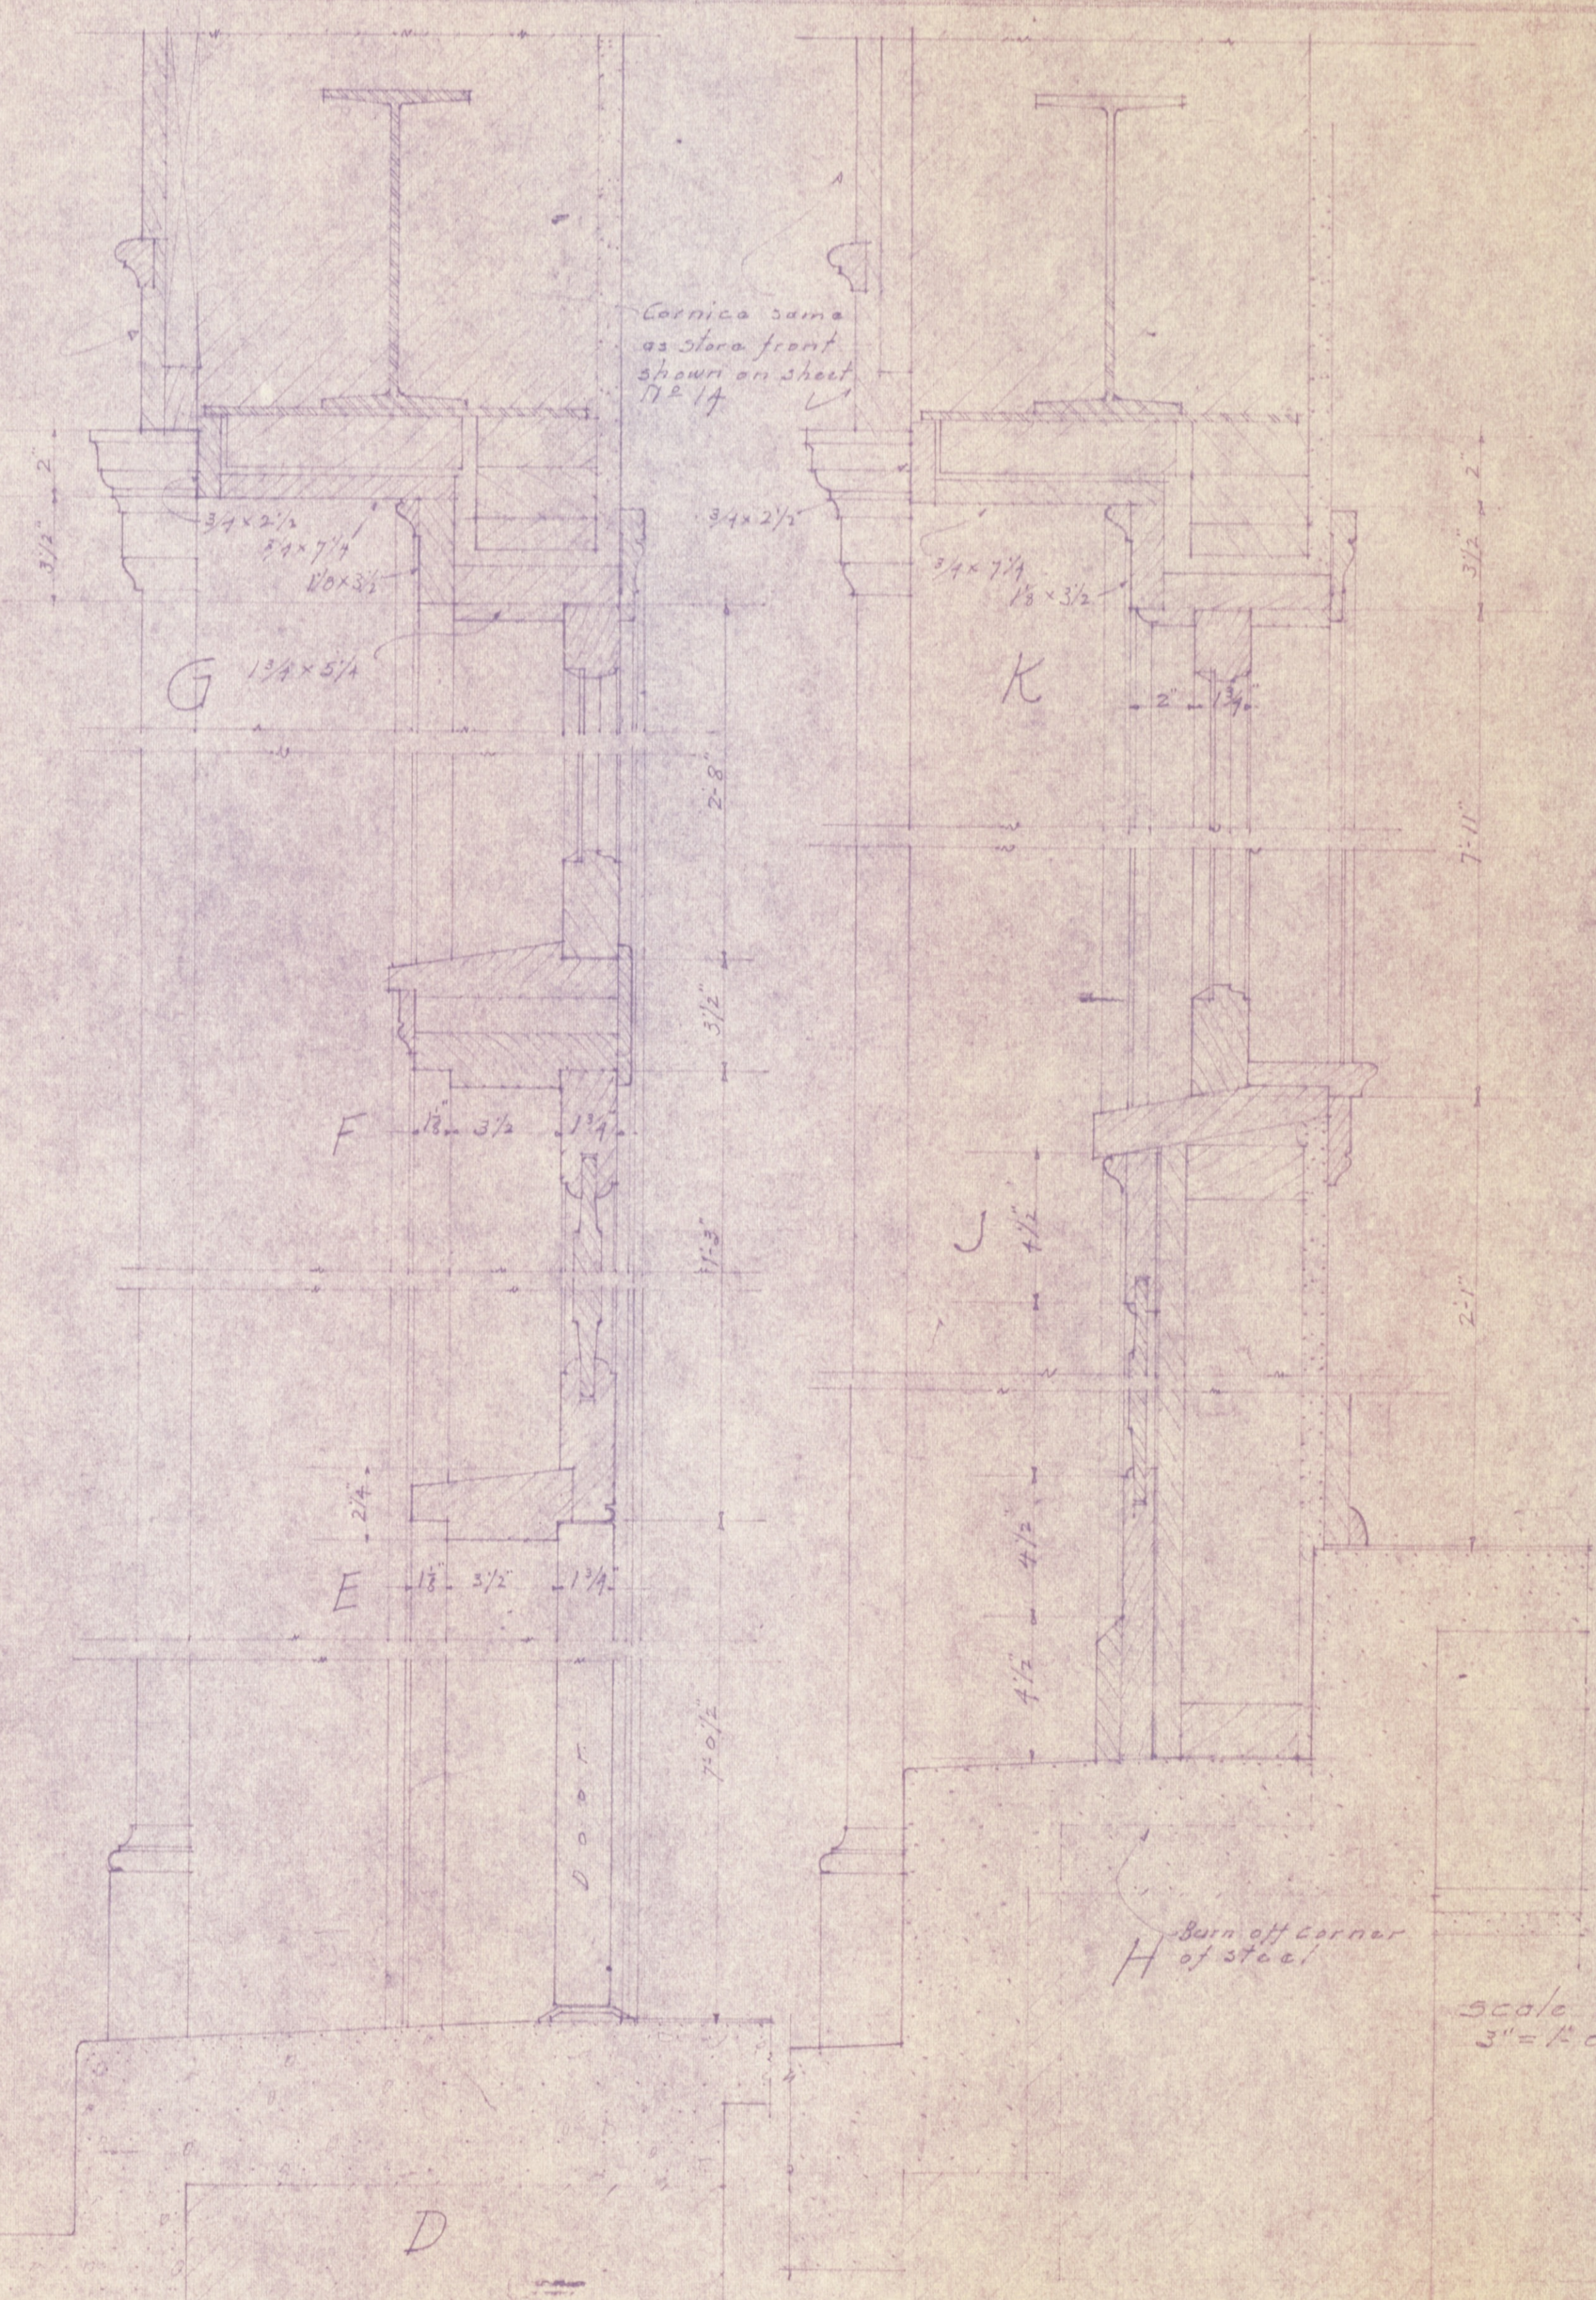

DETAILS OF BASEMENT & BEAUTY PARLOR ENTRANCE

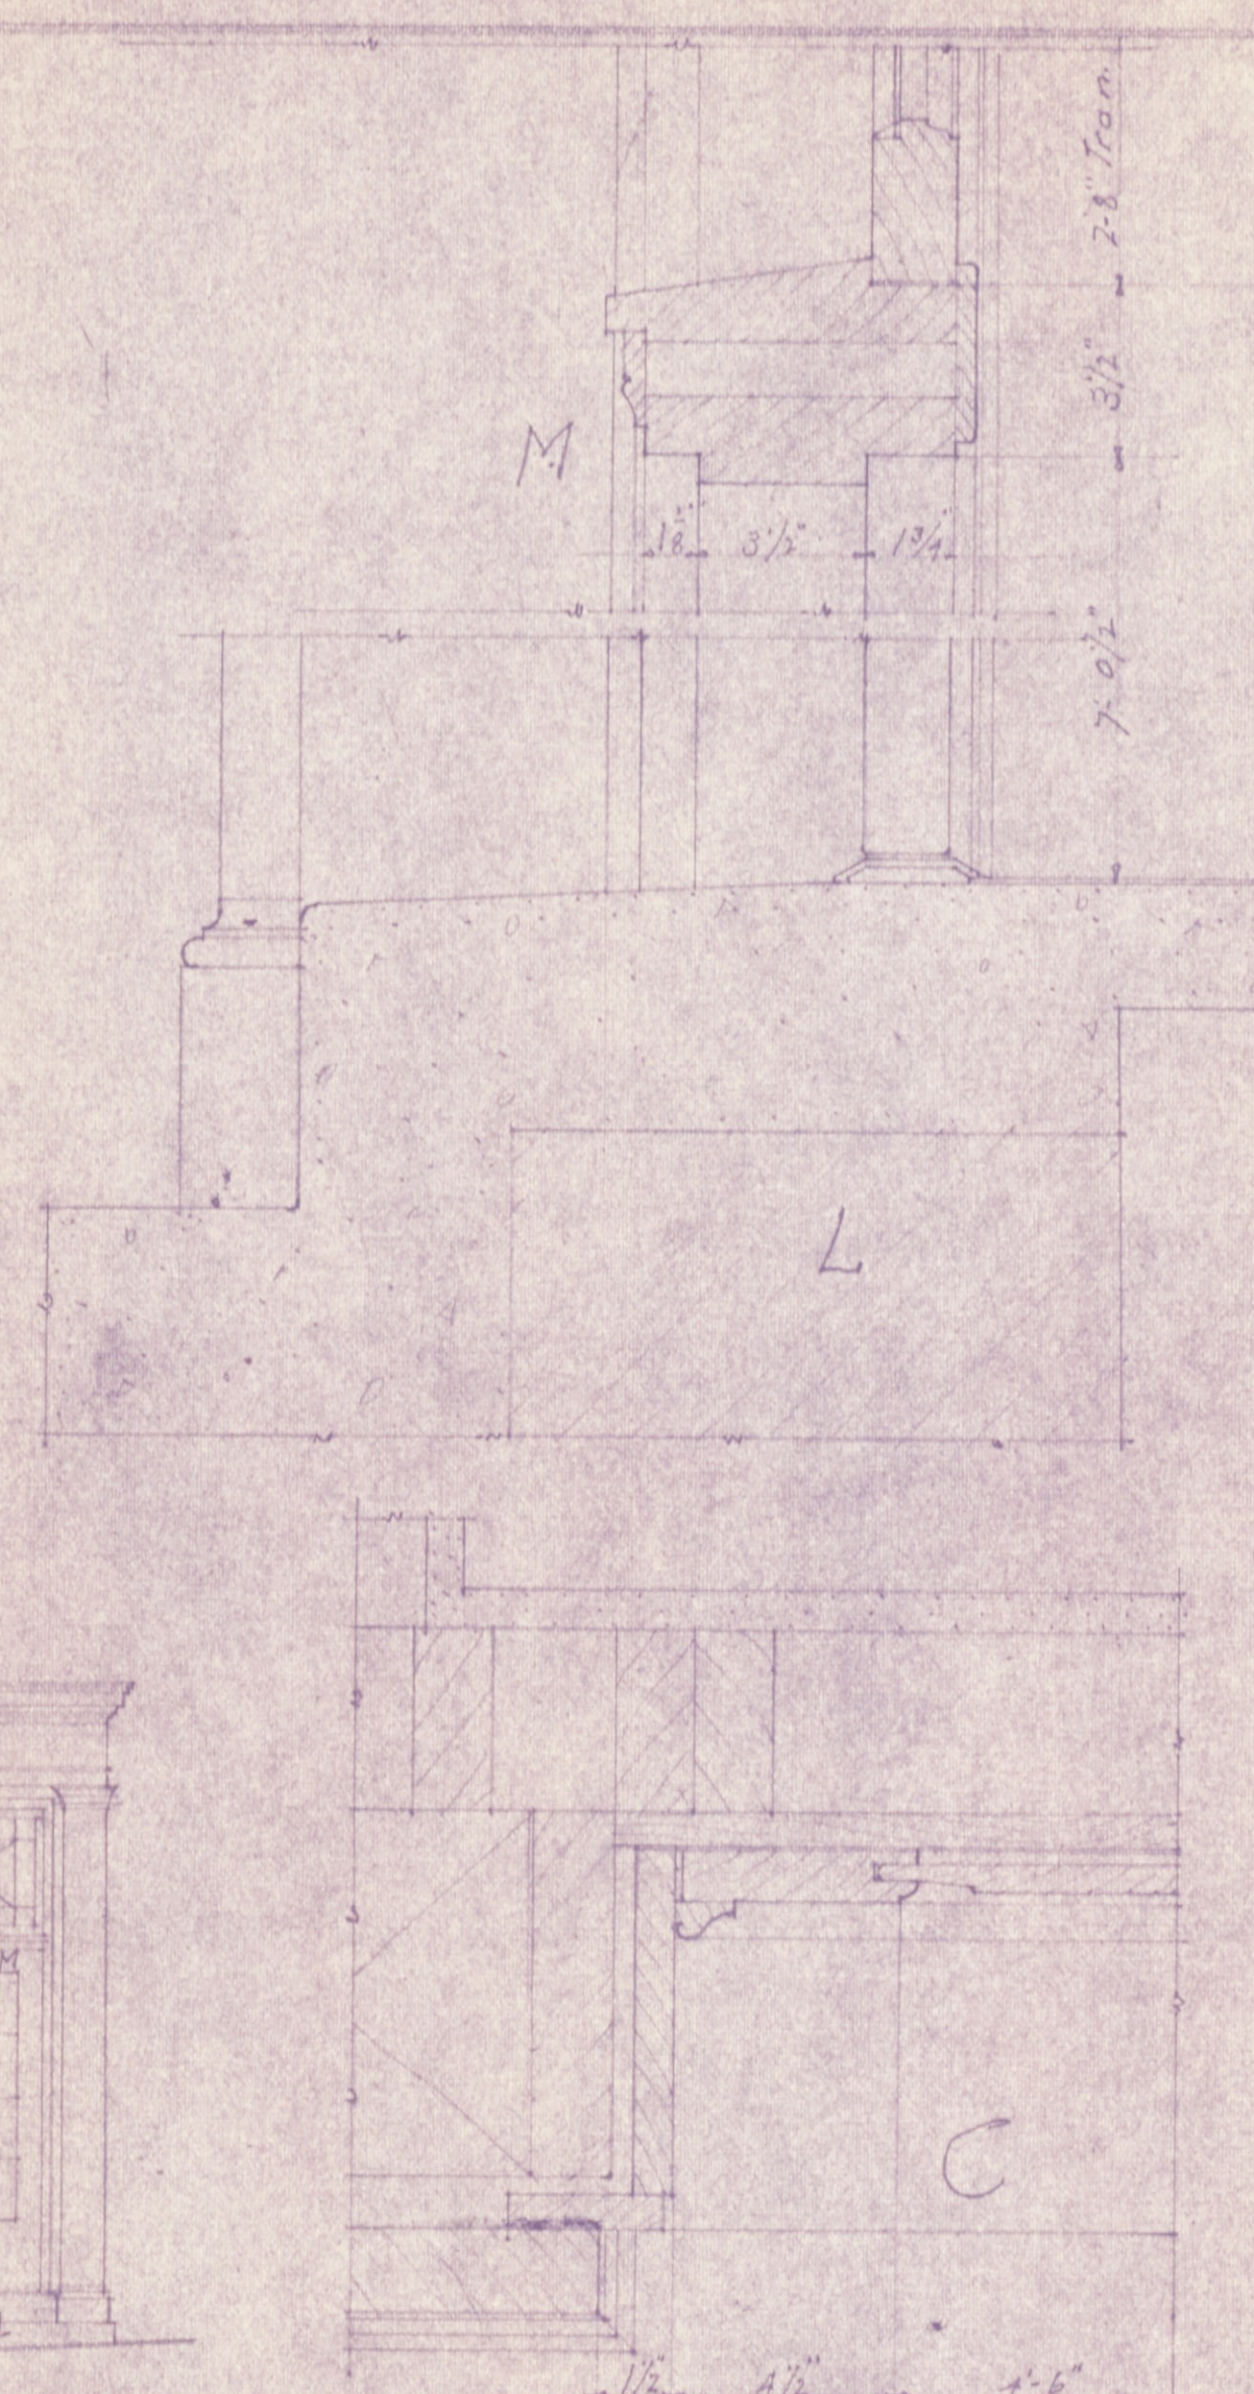

Scale of Details  
3"=1'-0"

June 1901  
A CLUB HOUSE  
INLAND STEEL CO.  
Wheelwright Ky  
Sheet  
15

FILE NO. 27-G

W.C. Wheelwright & Co.  
Blueprints: 35, Inland Steel