


27-G

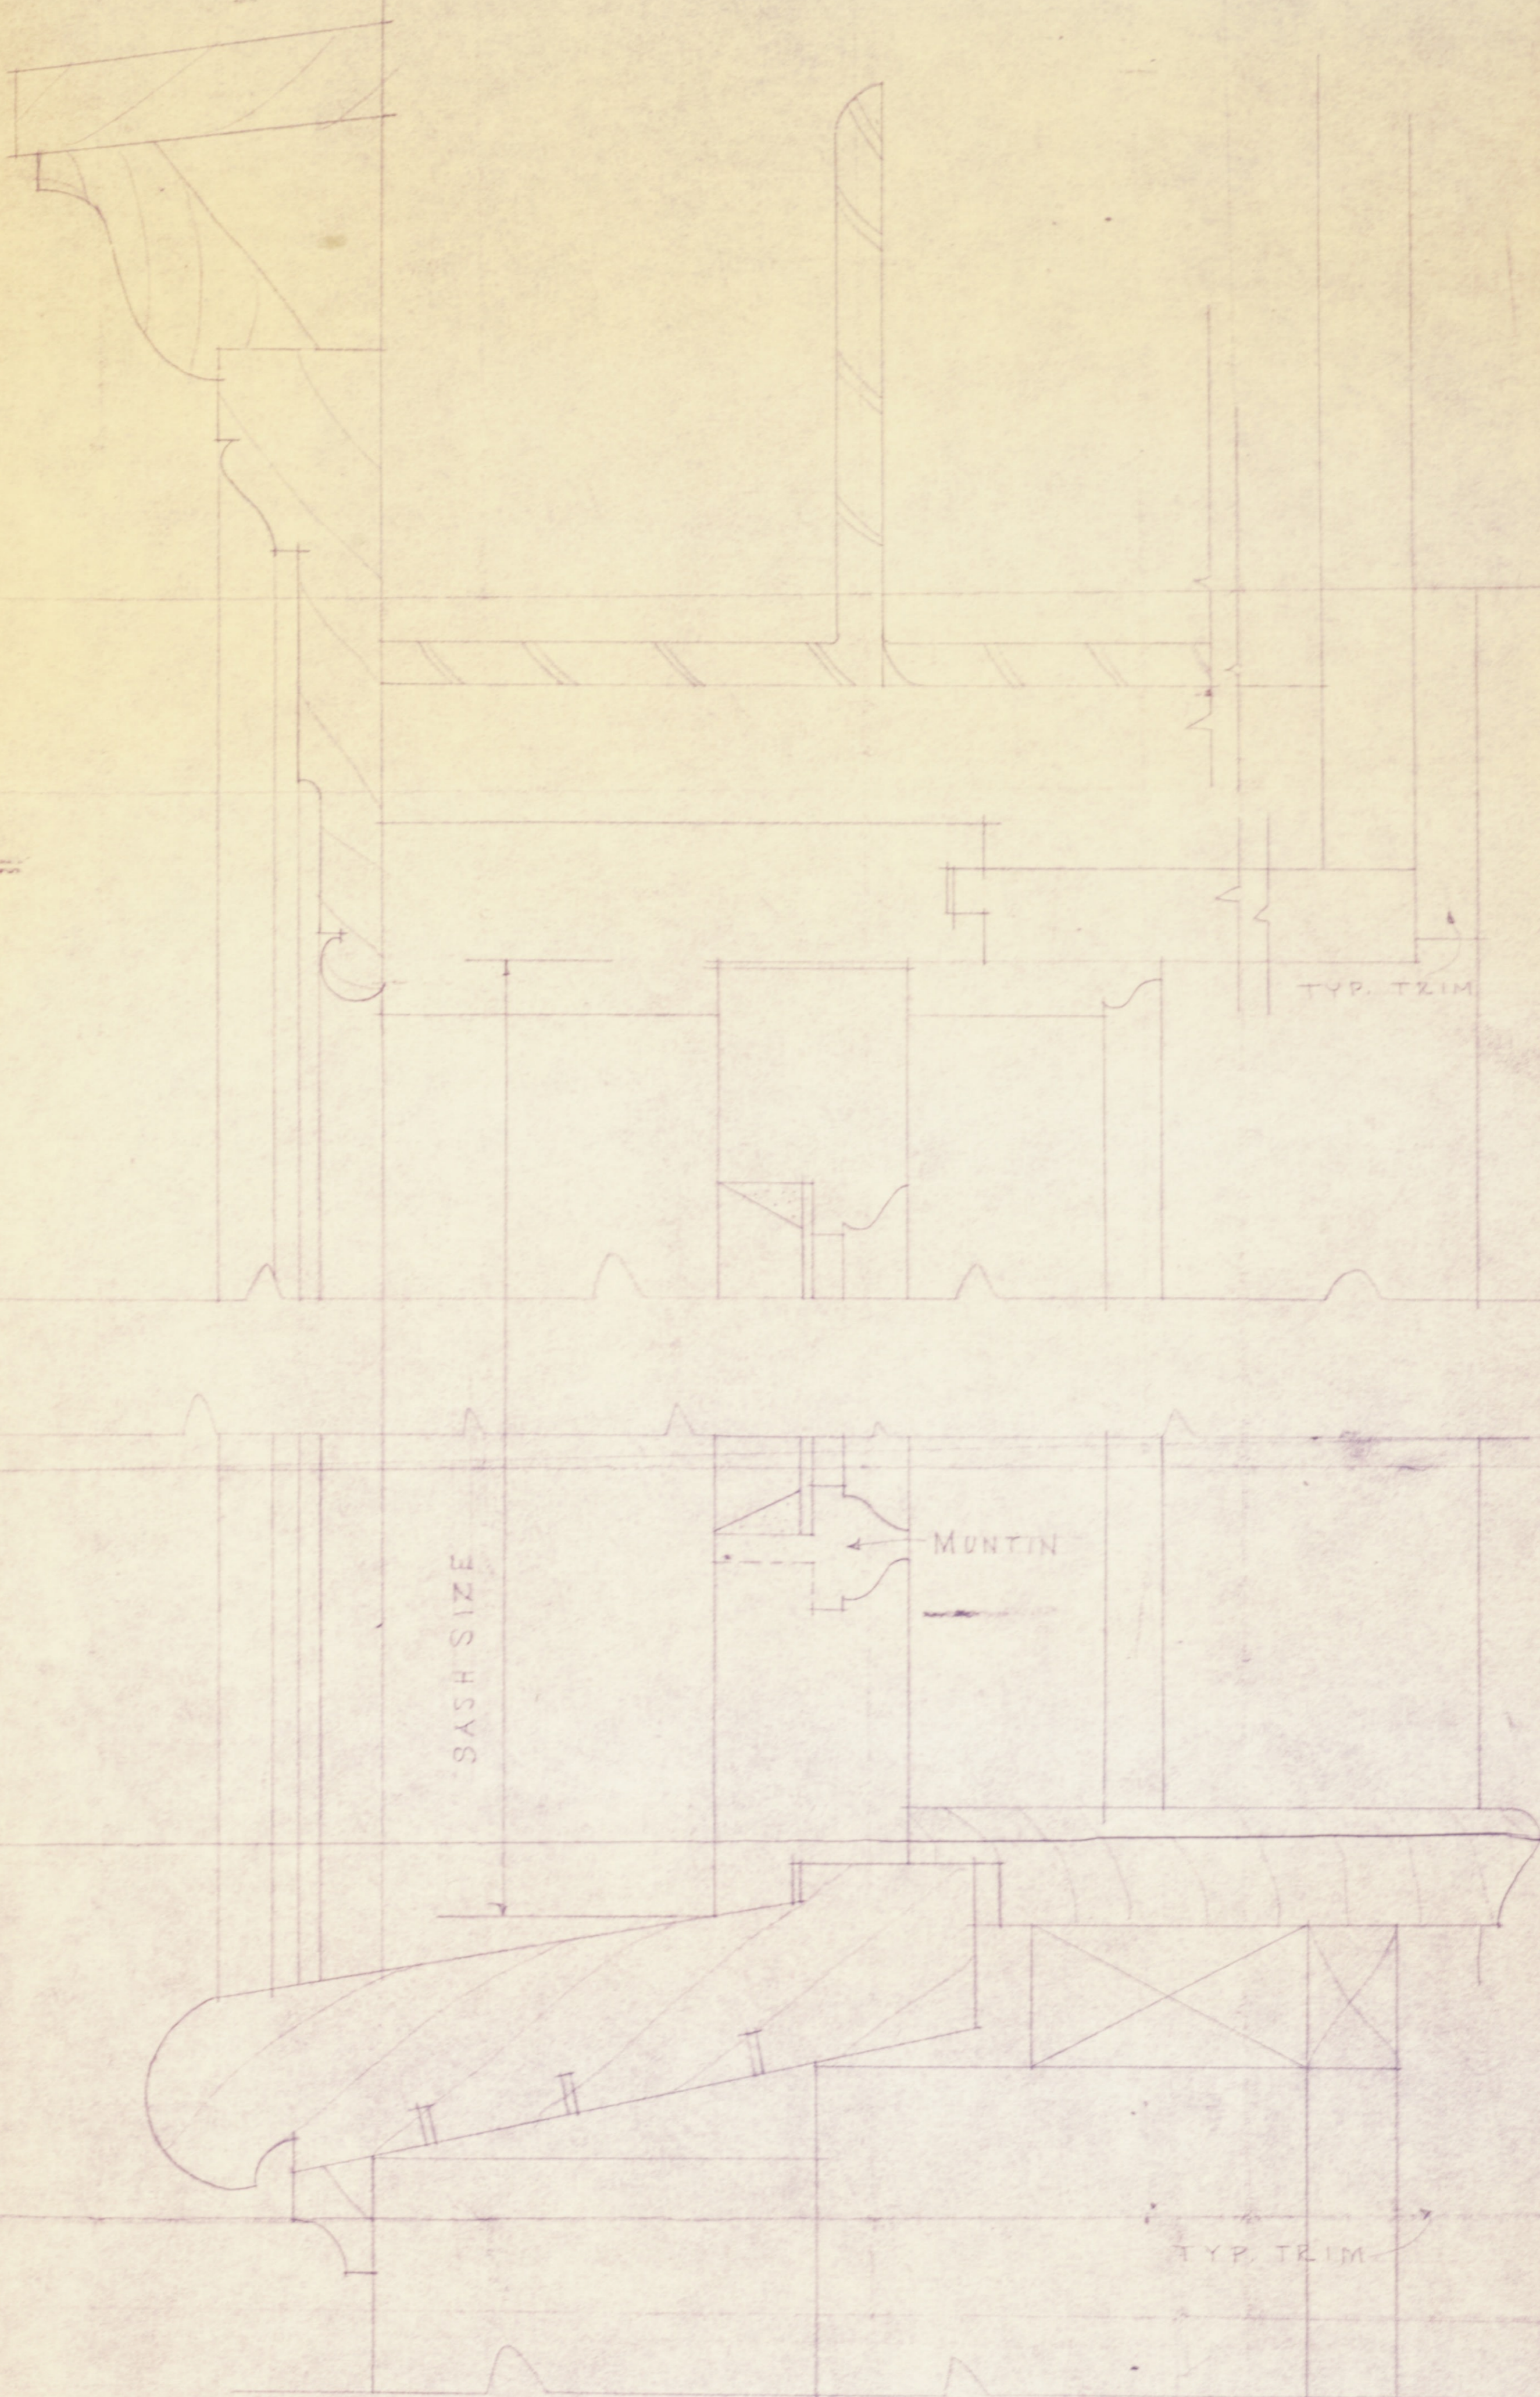

F.S.D. HEAD & SILL TYPICAL



PICTURE WINDOW DINING ROOM
SCALE 1/2" = 1'-0"

A CLUB HOUSE
 INLAND STEEL COMPANY
 WHEELWRIGHT KENTUCKY
 RALPH E. STOETZEL ARCHITECT
 CHICAGO ILLINOIS

FILE NO. 27-G

4-11-41

Wheeler Wright Collection
Blueprints: 69, Inland Steel 27-G