

"HyClas" Millwork - By - Minter Homes Corp. - Huntington W. Va.

Drawn by E. Morris Jan. 1947.


Standard Crown Mouldings




Bed Mouldings



Cove Mouldings

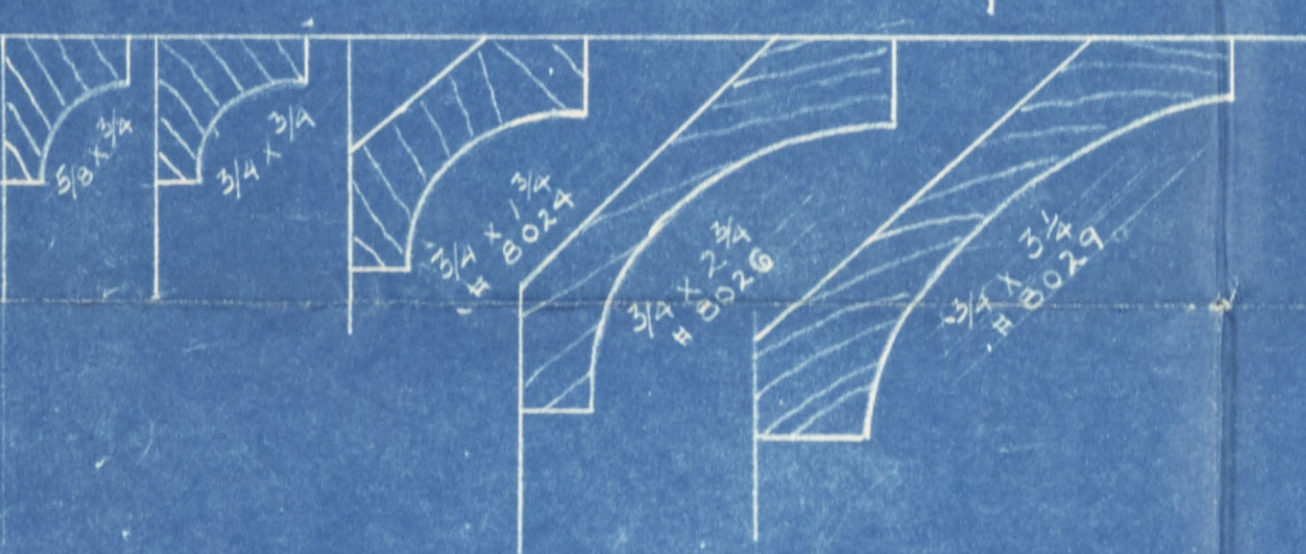

Brick Mouldings

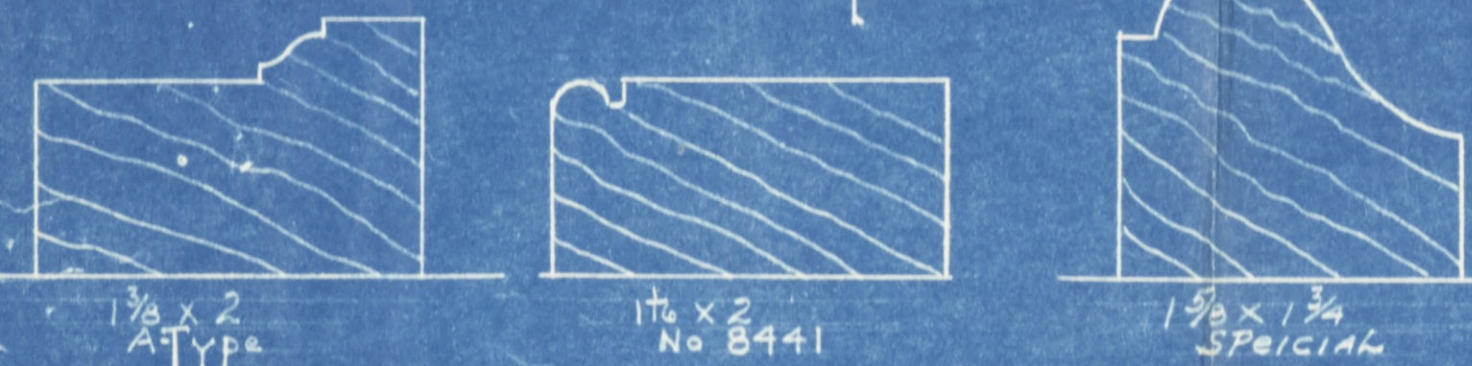

Pilaster & Column Cap & Base Moulds


Run on Shaper from solid blocks




Entrance Frames (Note: Door type as selected)




Interior Trim & Mouldings

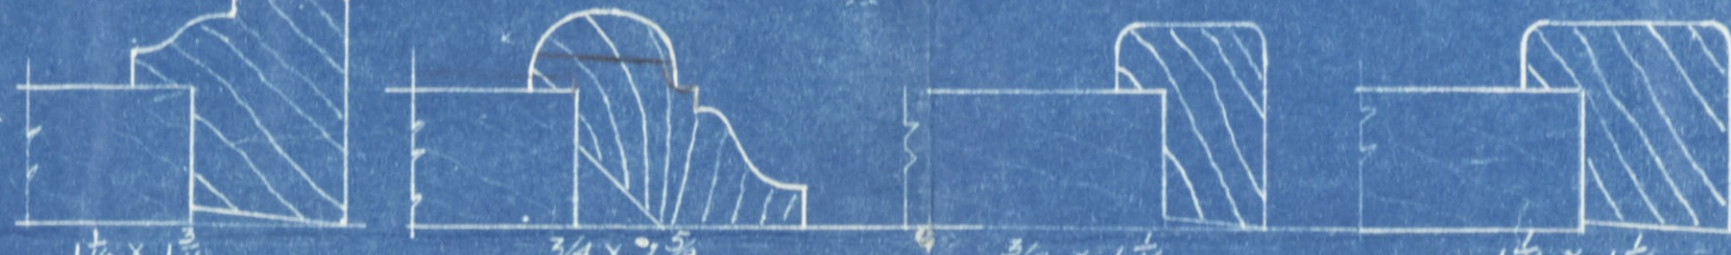


Casing

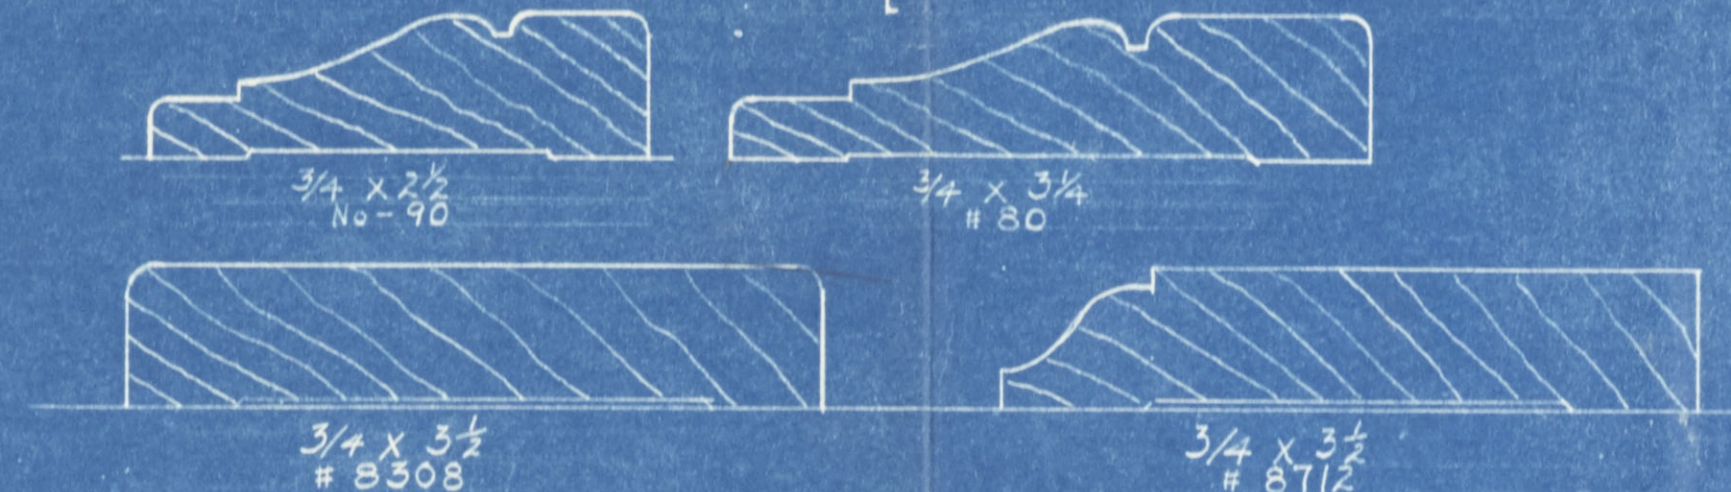


Base

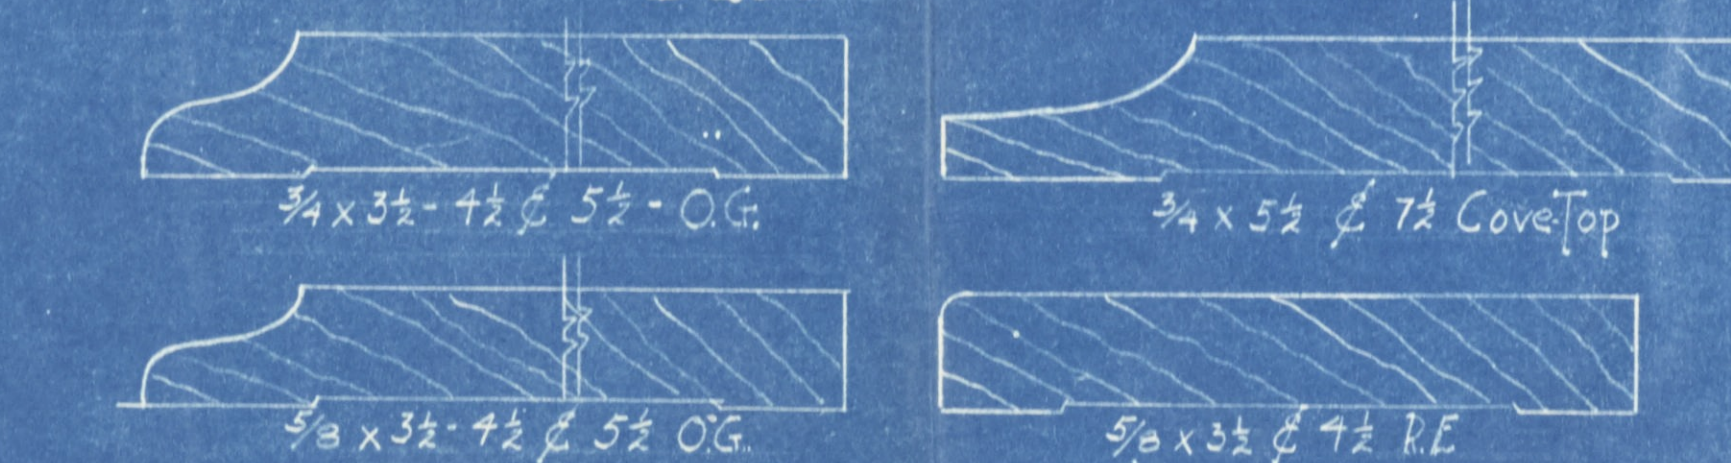


Top Base Moulding & Shoe

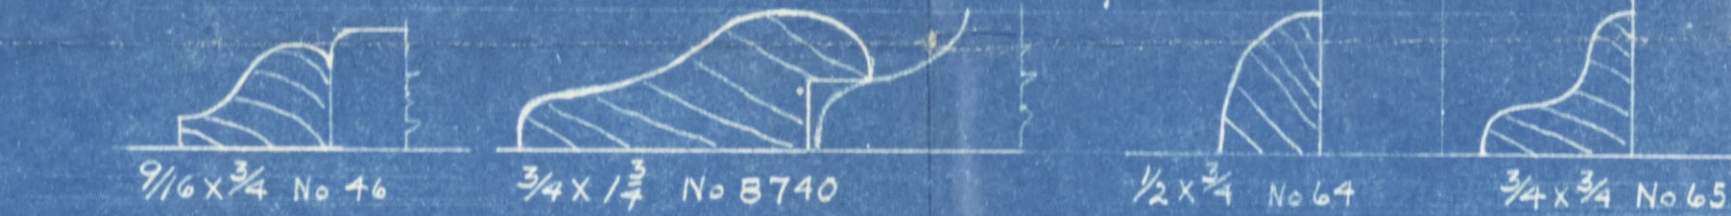


Stool & Steps

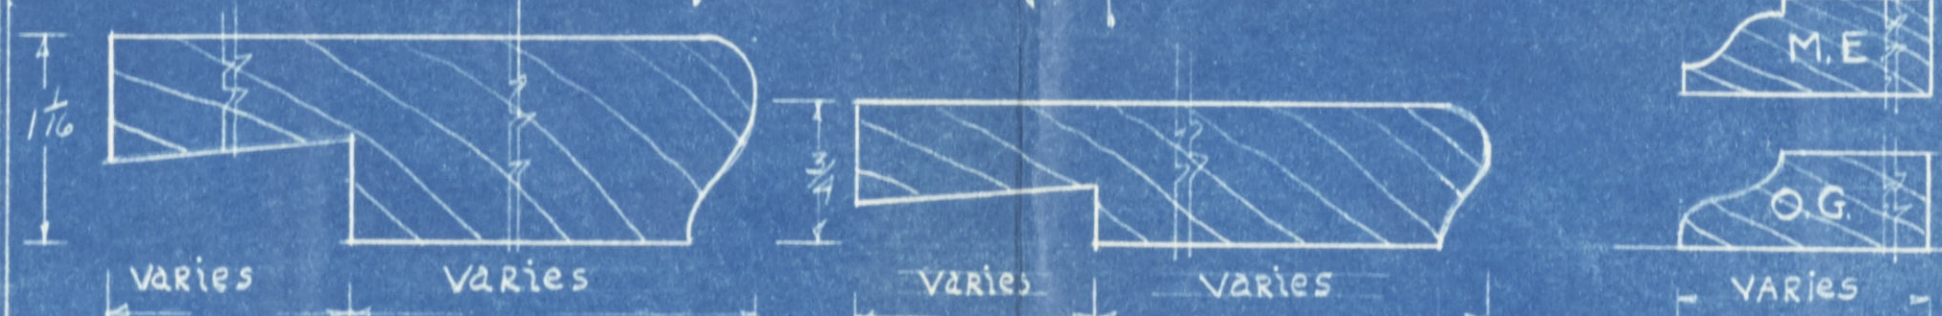


Ceiling Mouldings

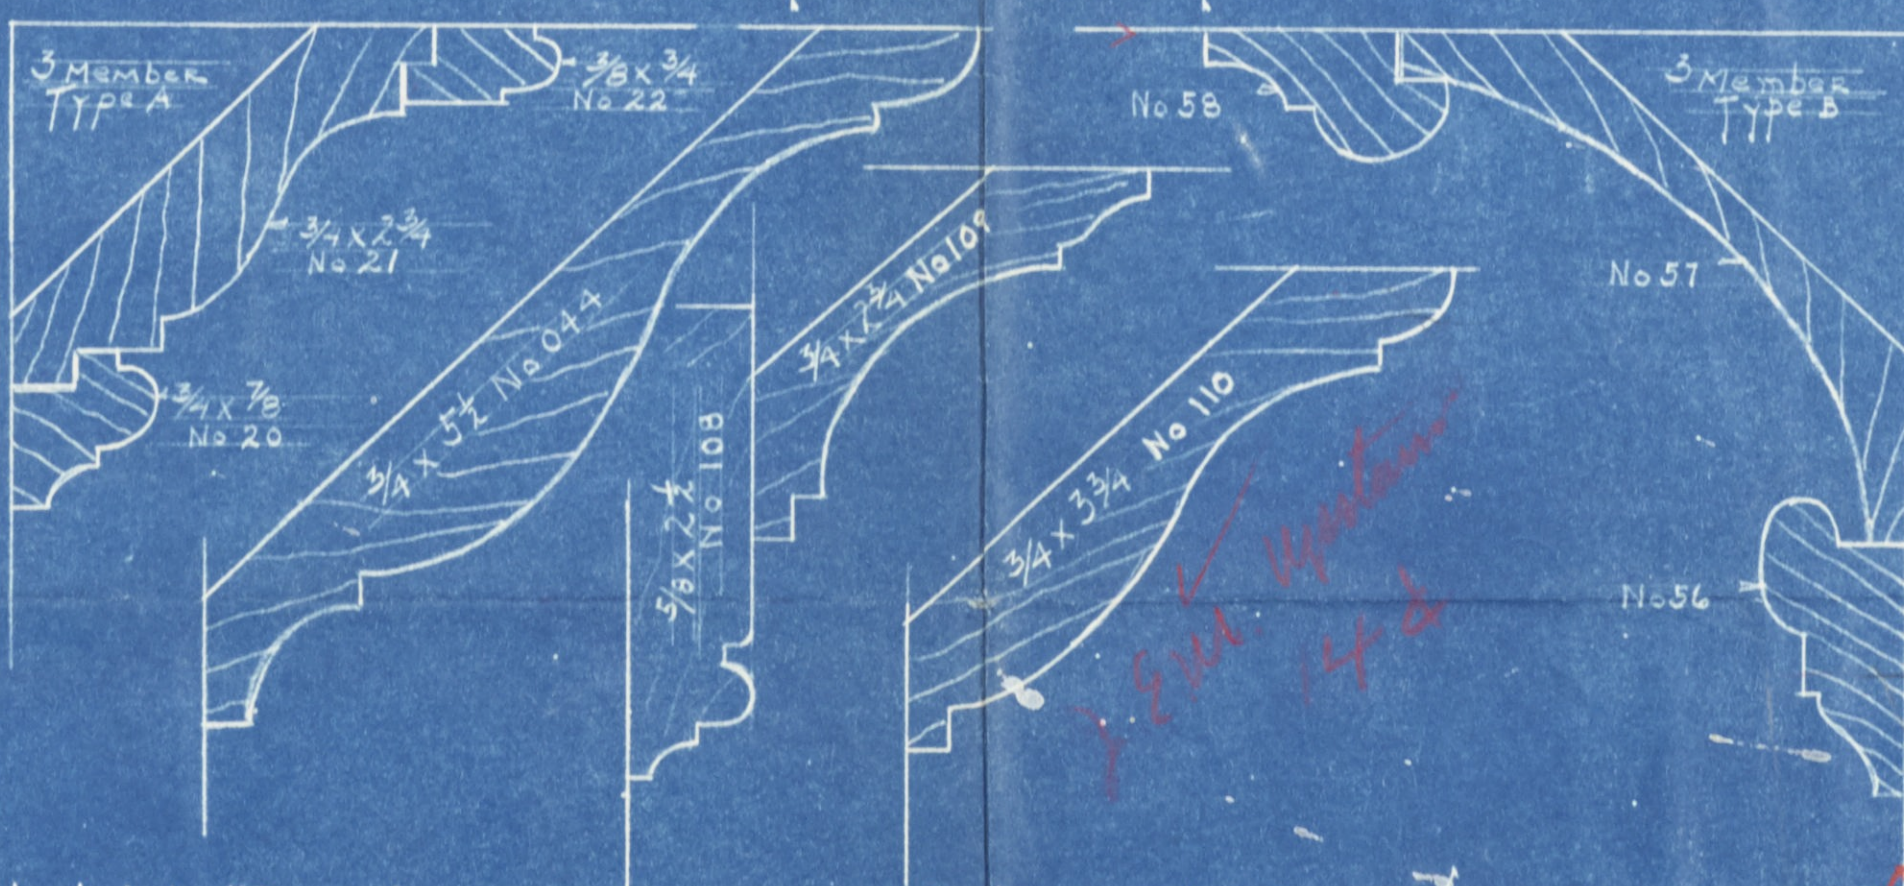

Wall Paneling

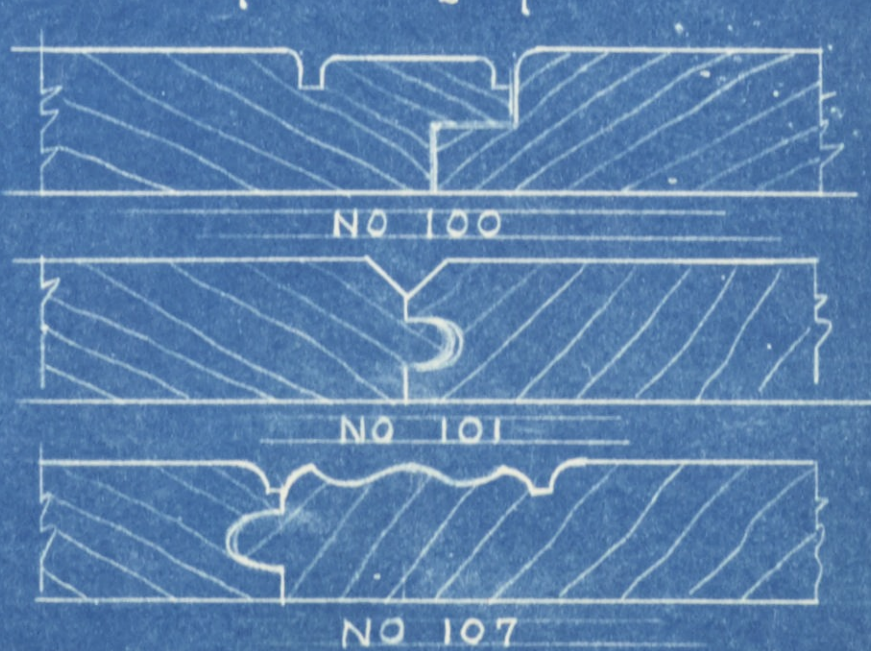

Wainscot Cap & Chair Rail

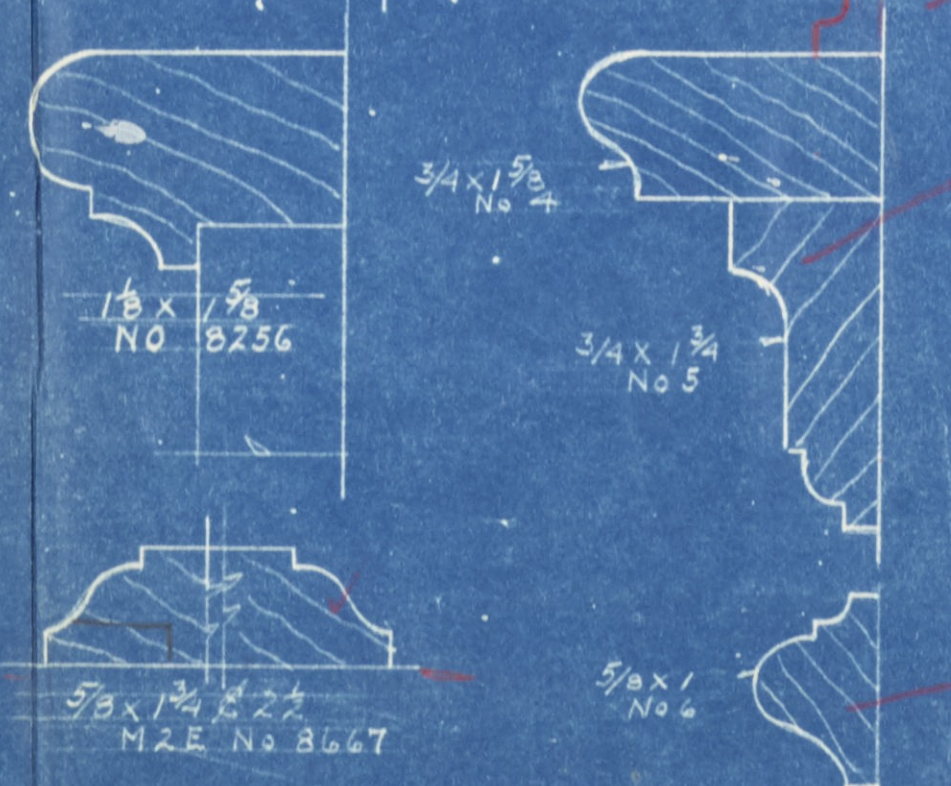

Special Type Mouldings



Handwritten note: 284/ft

Handwritten note: 3 1/2 ft

Handwritten note: 14 1/2 ft

Handwritten note: 4 1/2 ft