


WATER TANK
CAPACITY 100000 GAL.
ELEV. TOP OF TANKS 1360

WATER TANK
CAPACITY 55000 GAL.

ELEV. TOP DAM 1209.41
ELEV. TOP OF OVERFLOW 1203.25
BRANHAM OPENING

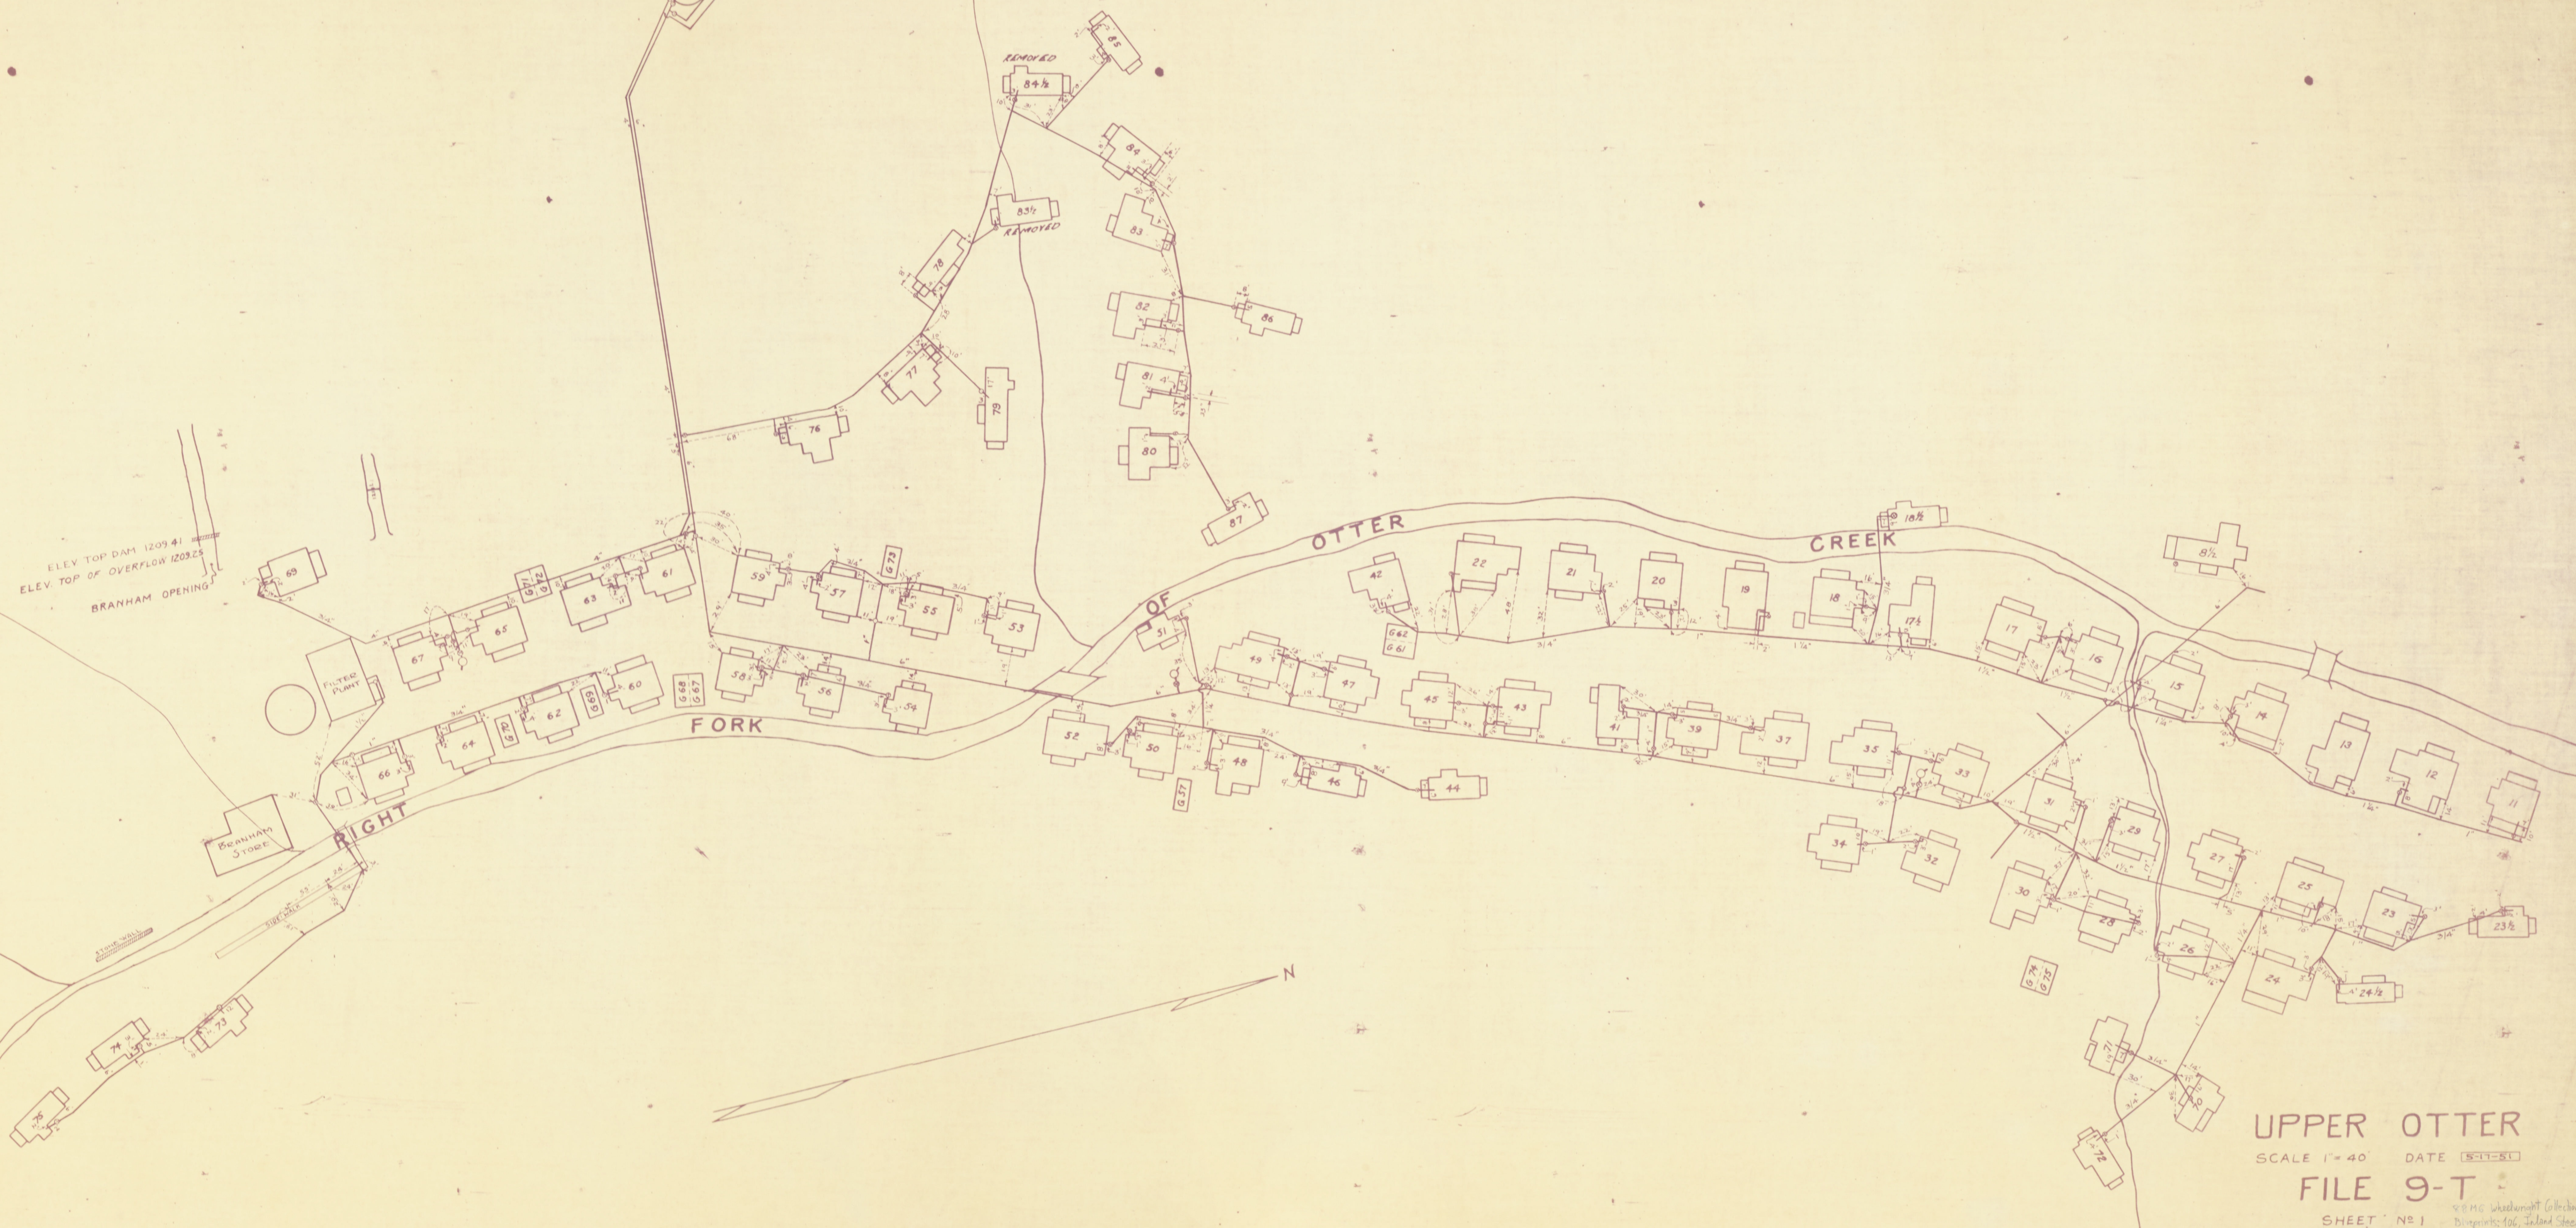

UPPER OTTER
SCALE 1" = 40' DATE 8-1-21
FILE 9-T
SHEET NO 1
WATER LINES