
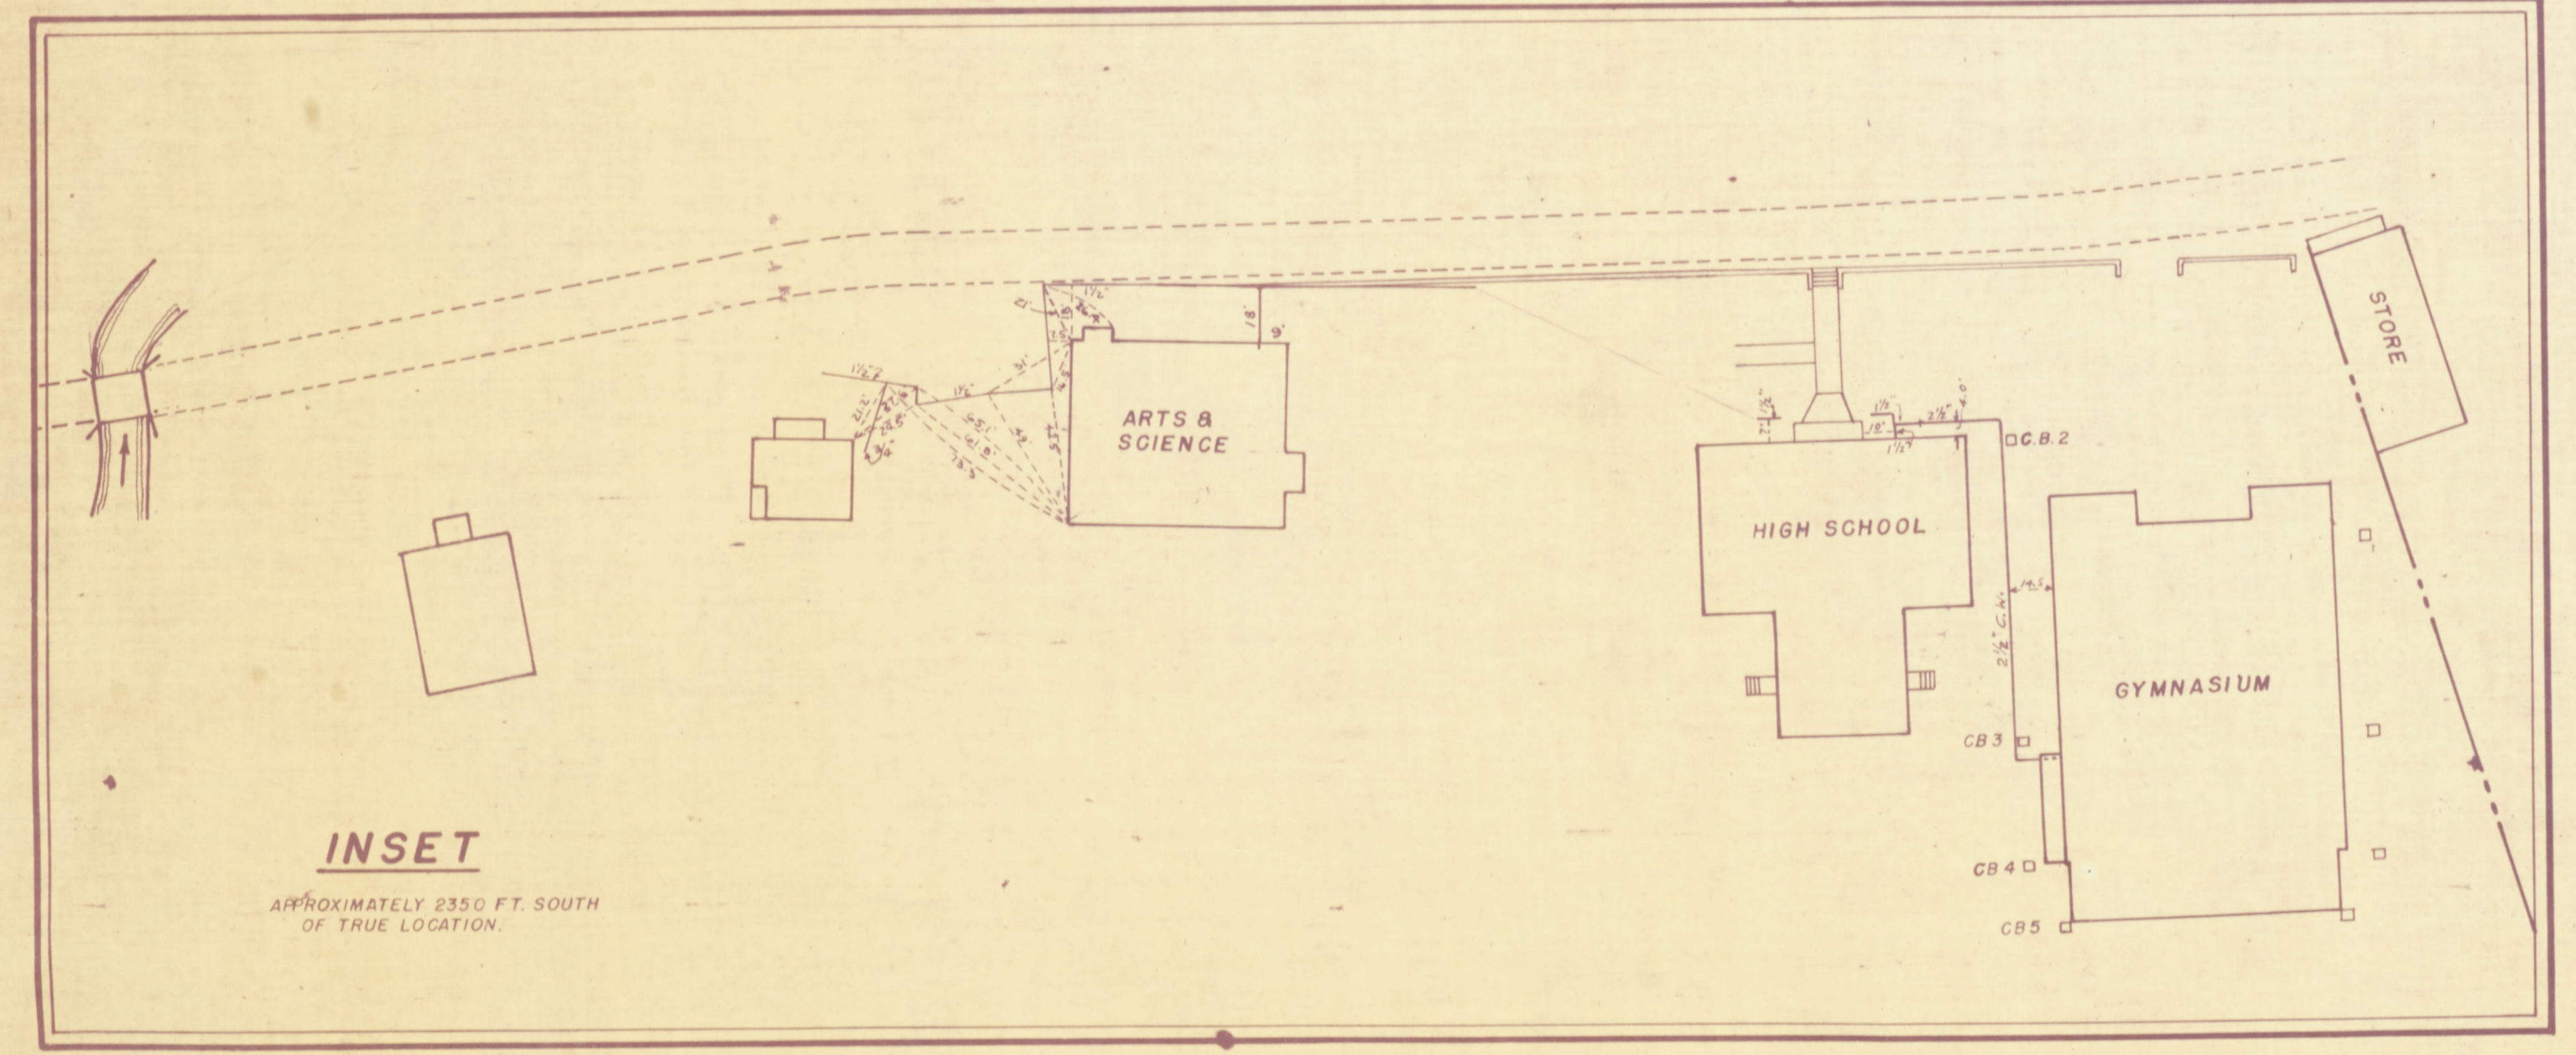


100,000 GAL. TANK
 EL. TOP 1256.5
 EL. BOT. 1231.5

 

FORKS OF OTTER
 SCALE 1" = 40' DATE _____
FILE 9-T
 SHEET No. 7

FOR LINE TO GYMNASIUM SEE INSET
 OPPOSITE END OF TRACING.