

[Refer to Underpinning Records in Buildings and Property Series]

9-10-54
11/26/54
59 Hses. V/Pinned.
2/28-55
62 Houses upinned


WATER TANK CAPACITY 55000 GALS.
WATER TANK CAPACITY 100000 GALS.
ELEV. TOP of TANKS 1360
" FILTER PLANT 1176

8

⊙ SINGLE OUTLET FIRE HYDRANTS
⊕ DOUBLE " " "

to have 4/4/55

*4 houses remaining
2 houses remaining
8/4/56*

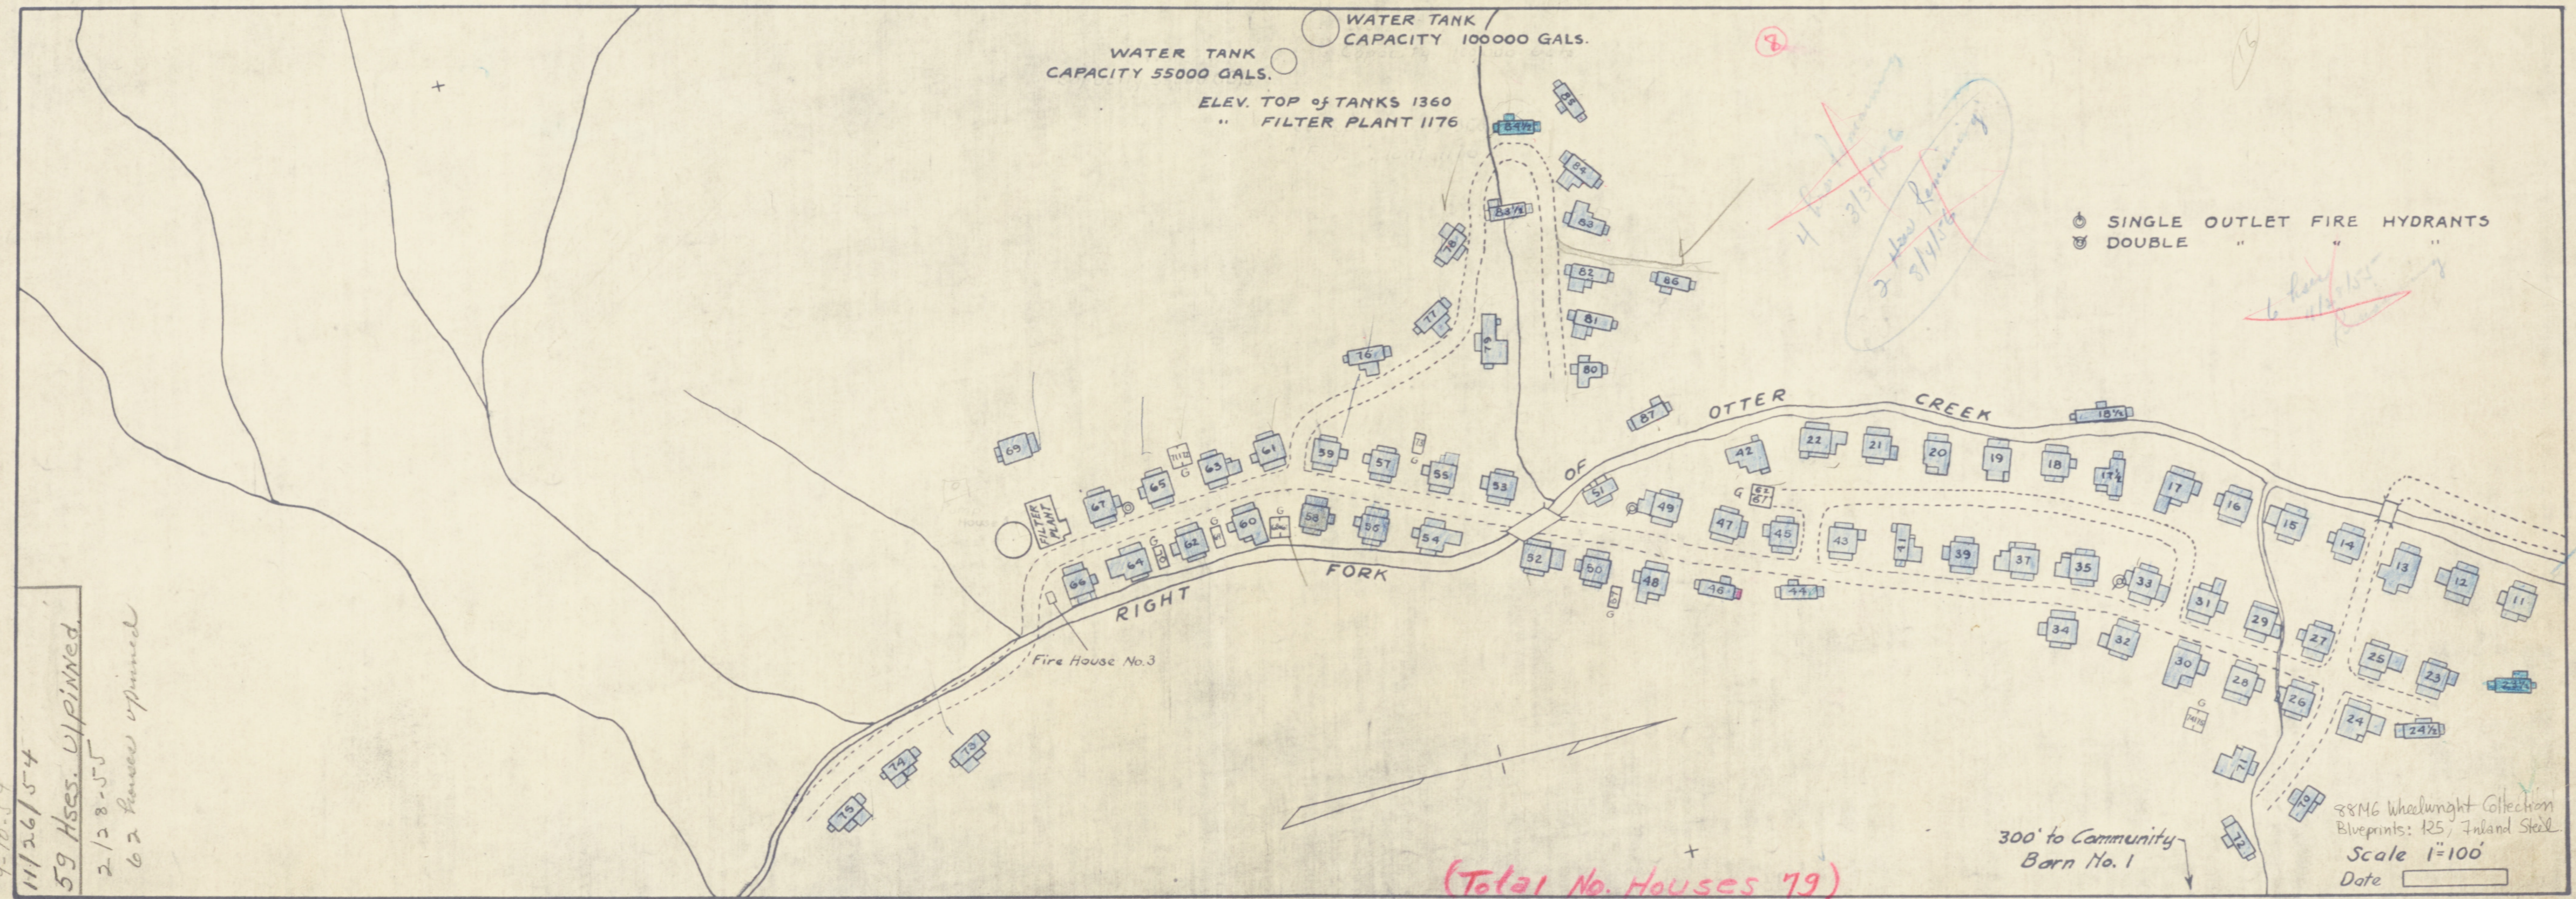

(Total No. Houses 79)

WHEELWRIGHT - UPPER OTTER

88M6 Wheelwright Collection
Blueprints: 125, Inland Steel
Scale 1"=100'
Date