


FACE & DRESS 1 1/2" X 12"

DOUBLE PLATE 2" X 4"


DOUBLE 2" X 6"

2" X 4" PLATE

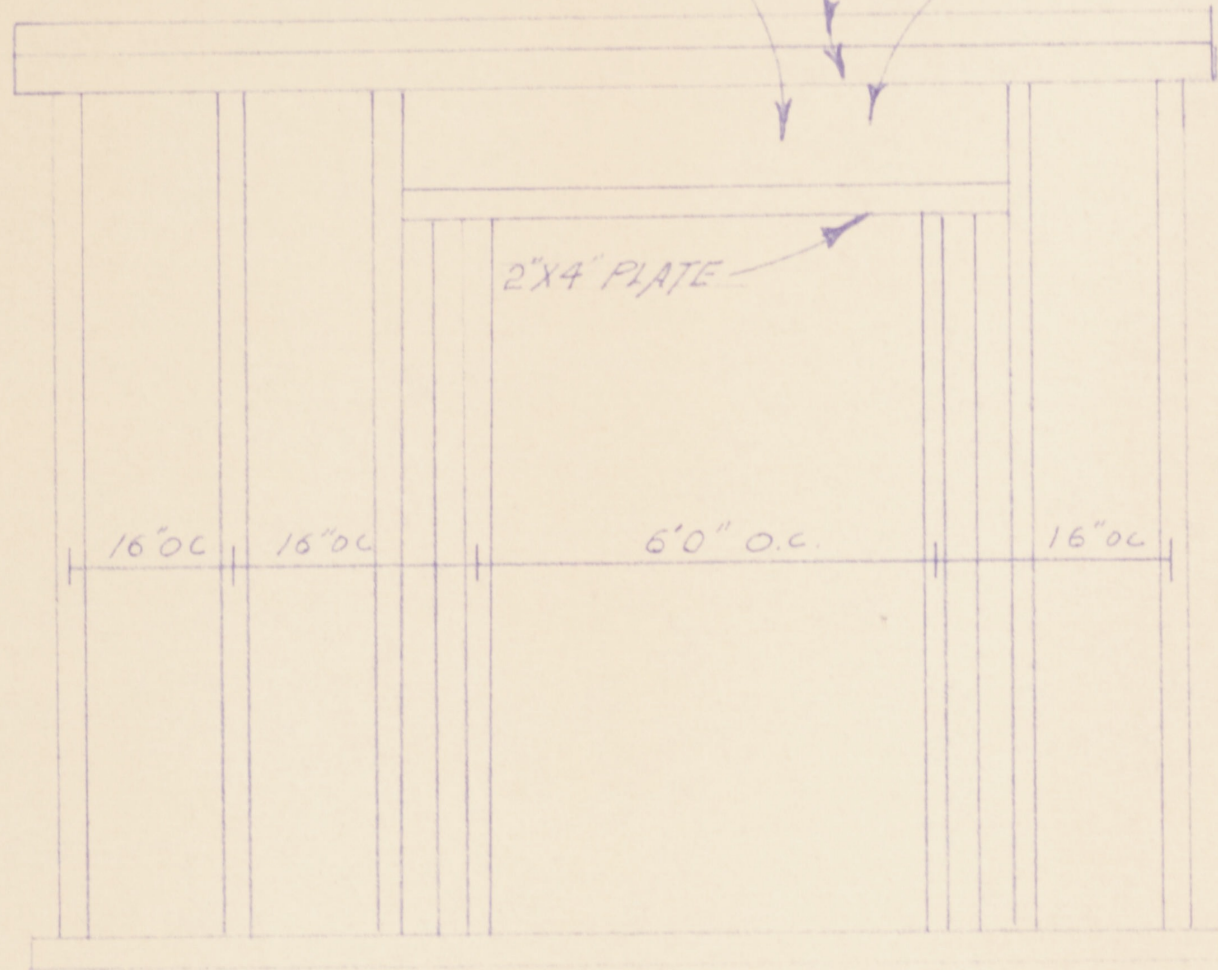

FRAMING DETAIL ENTRANCE OFFSET
(NOT TO SCALE)


USE 1/2" CDX SHEATHING
GLUE & NAIL
TO BE SET UNDER TRUSS

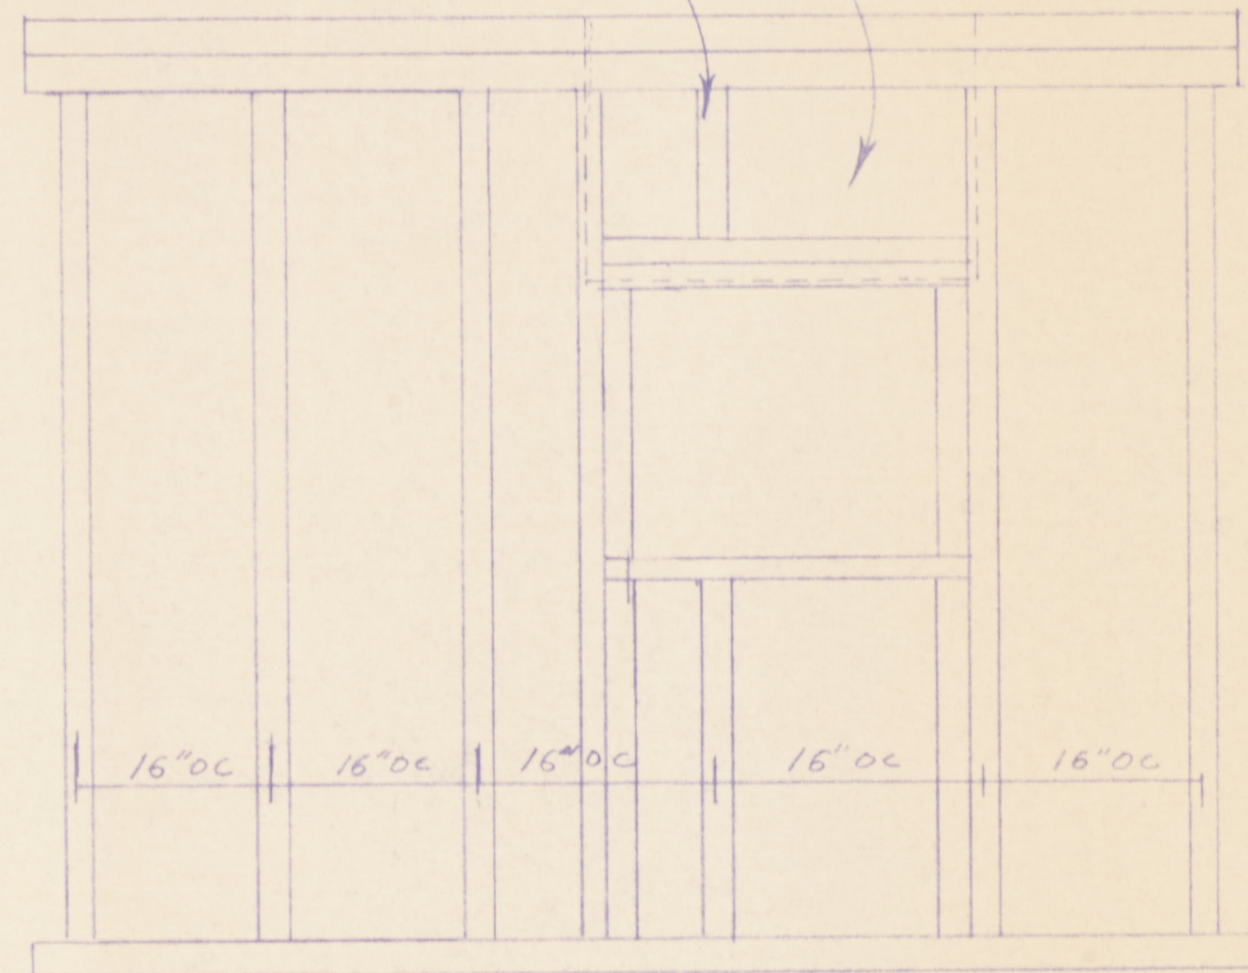

WINDOW FRAMING DETAILS
(NOT TO SCALE)

DO NOT USE WALL TEES
DRYWALL TO RUN BEHIND INTERIOR
WALL STUD

INTERIOR WALL STUD SET OFF 1"

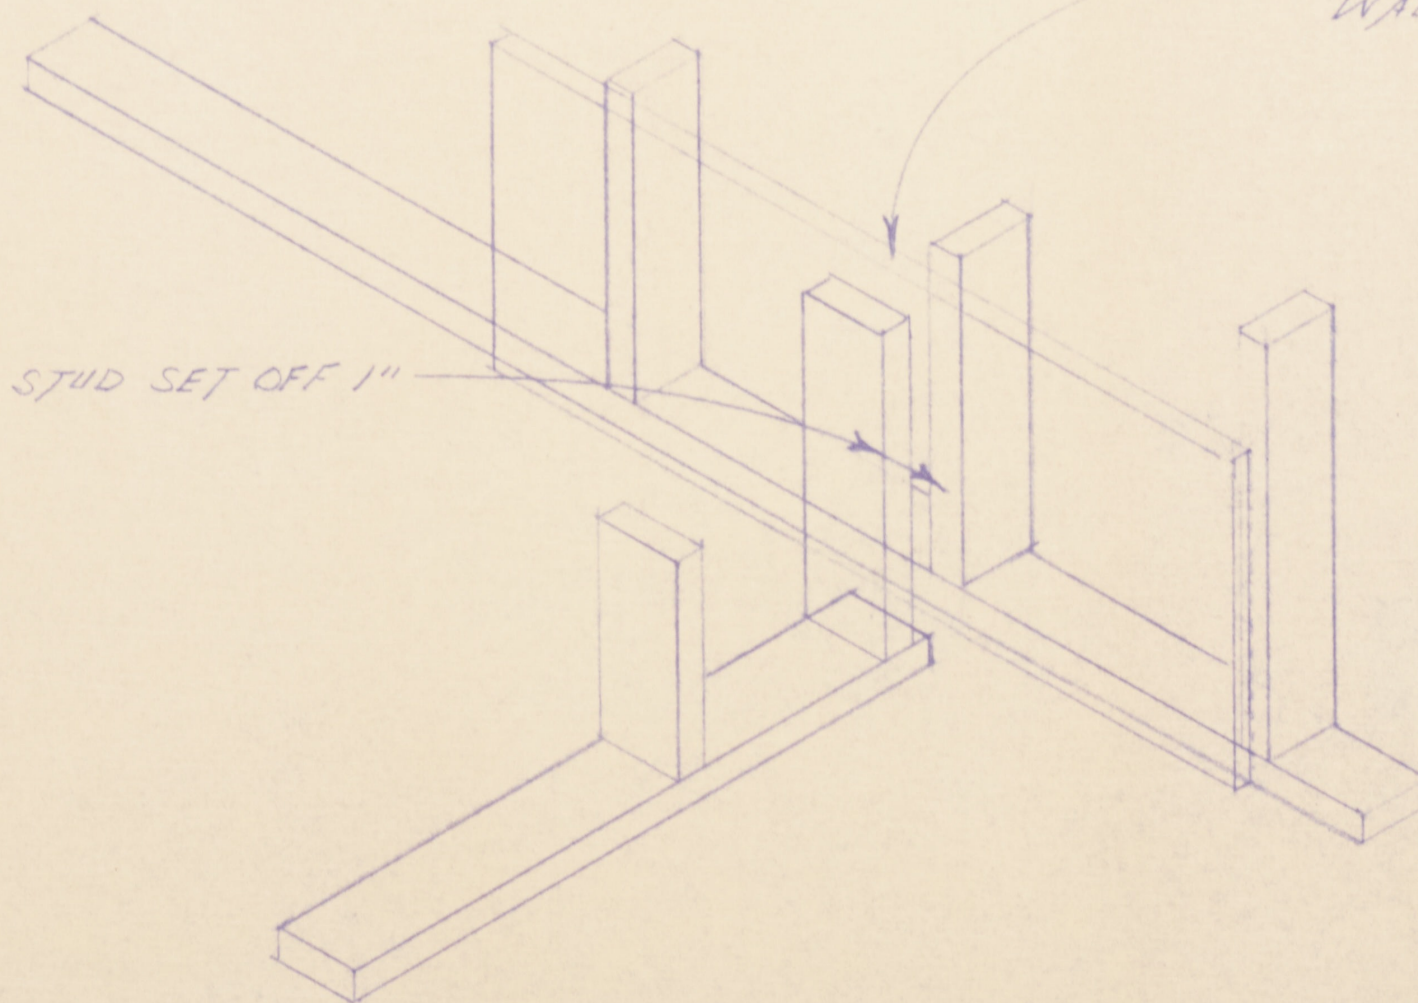

INTERIOR WALL FRAMING DETAIL
(NOT TO SCALE)

8816 Wheelwright Collection
Blueprints: 177, Mountain Investment

CONSTRUCTION DETAILS		
ECONOMY 1200		
DATE: SEPT. 16	SCALE: NONE	PAGE: 3B
DESIGNED BY: C.R. LEADINGHAM		
CONSTRUCTION SERVICES		