


15-3 15-3

15-3

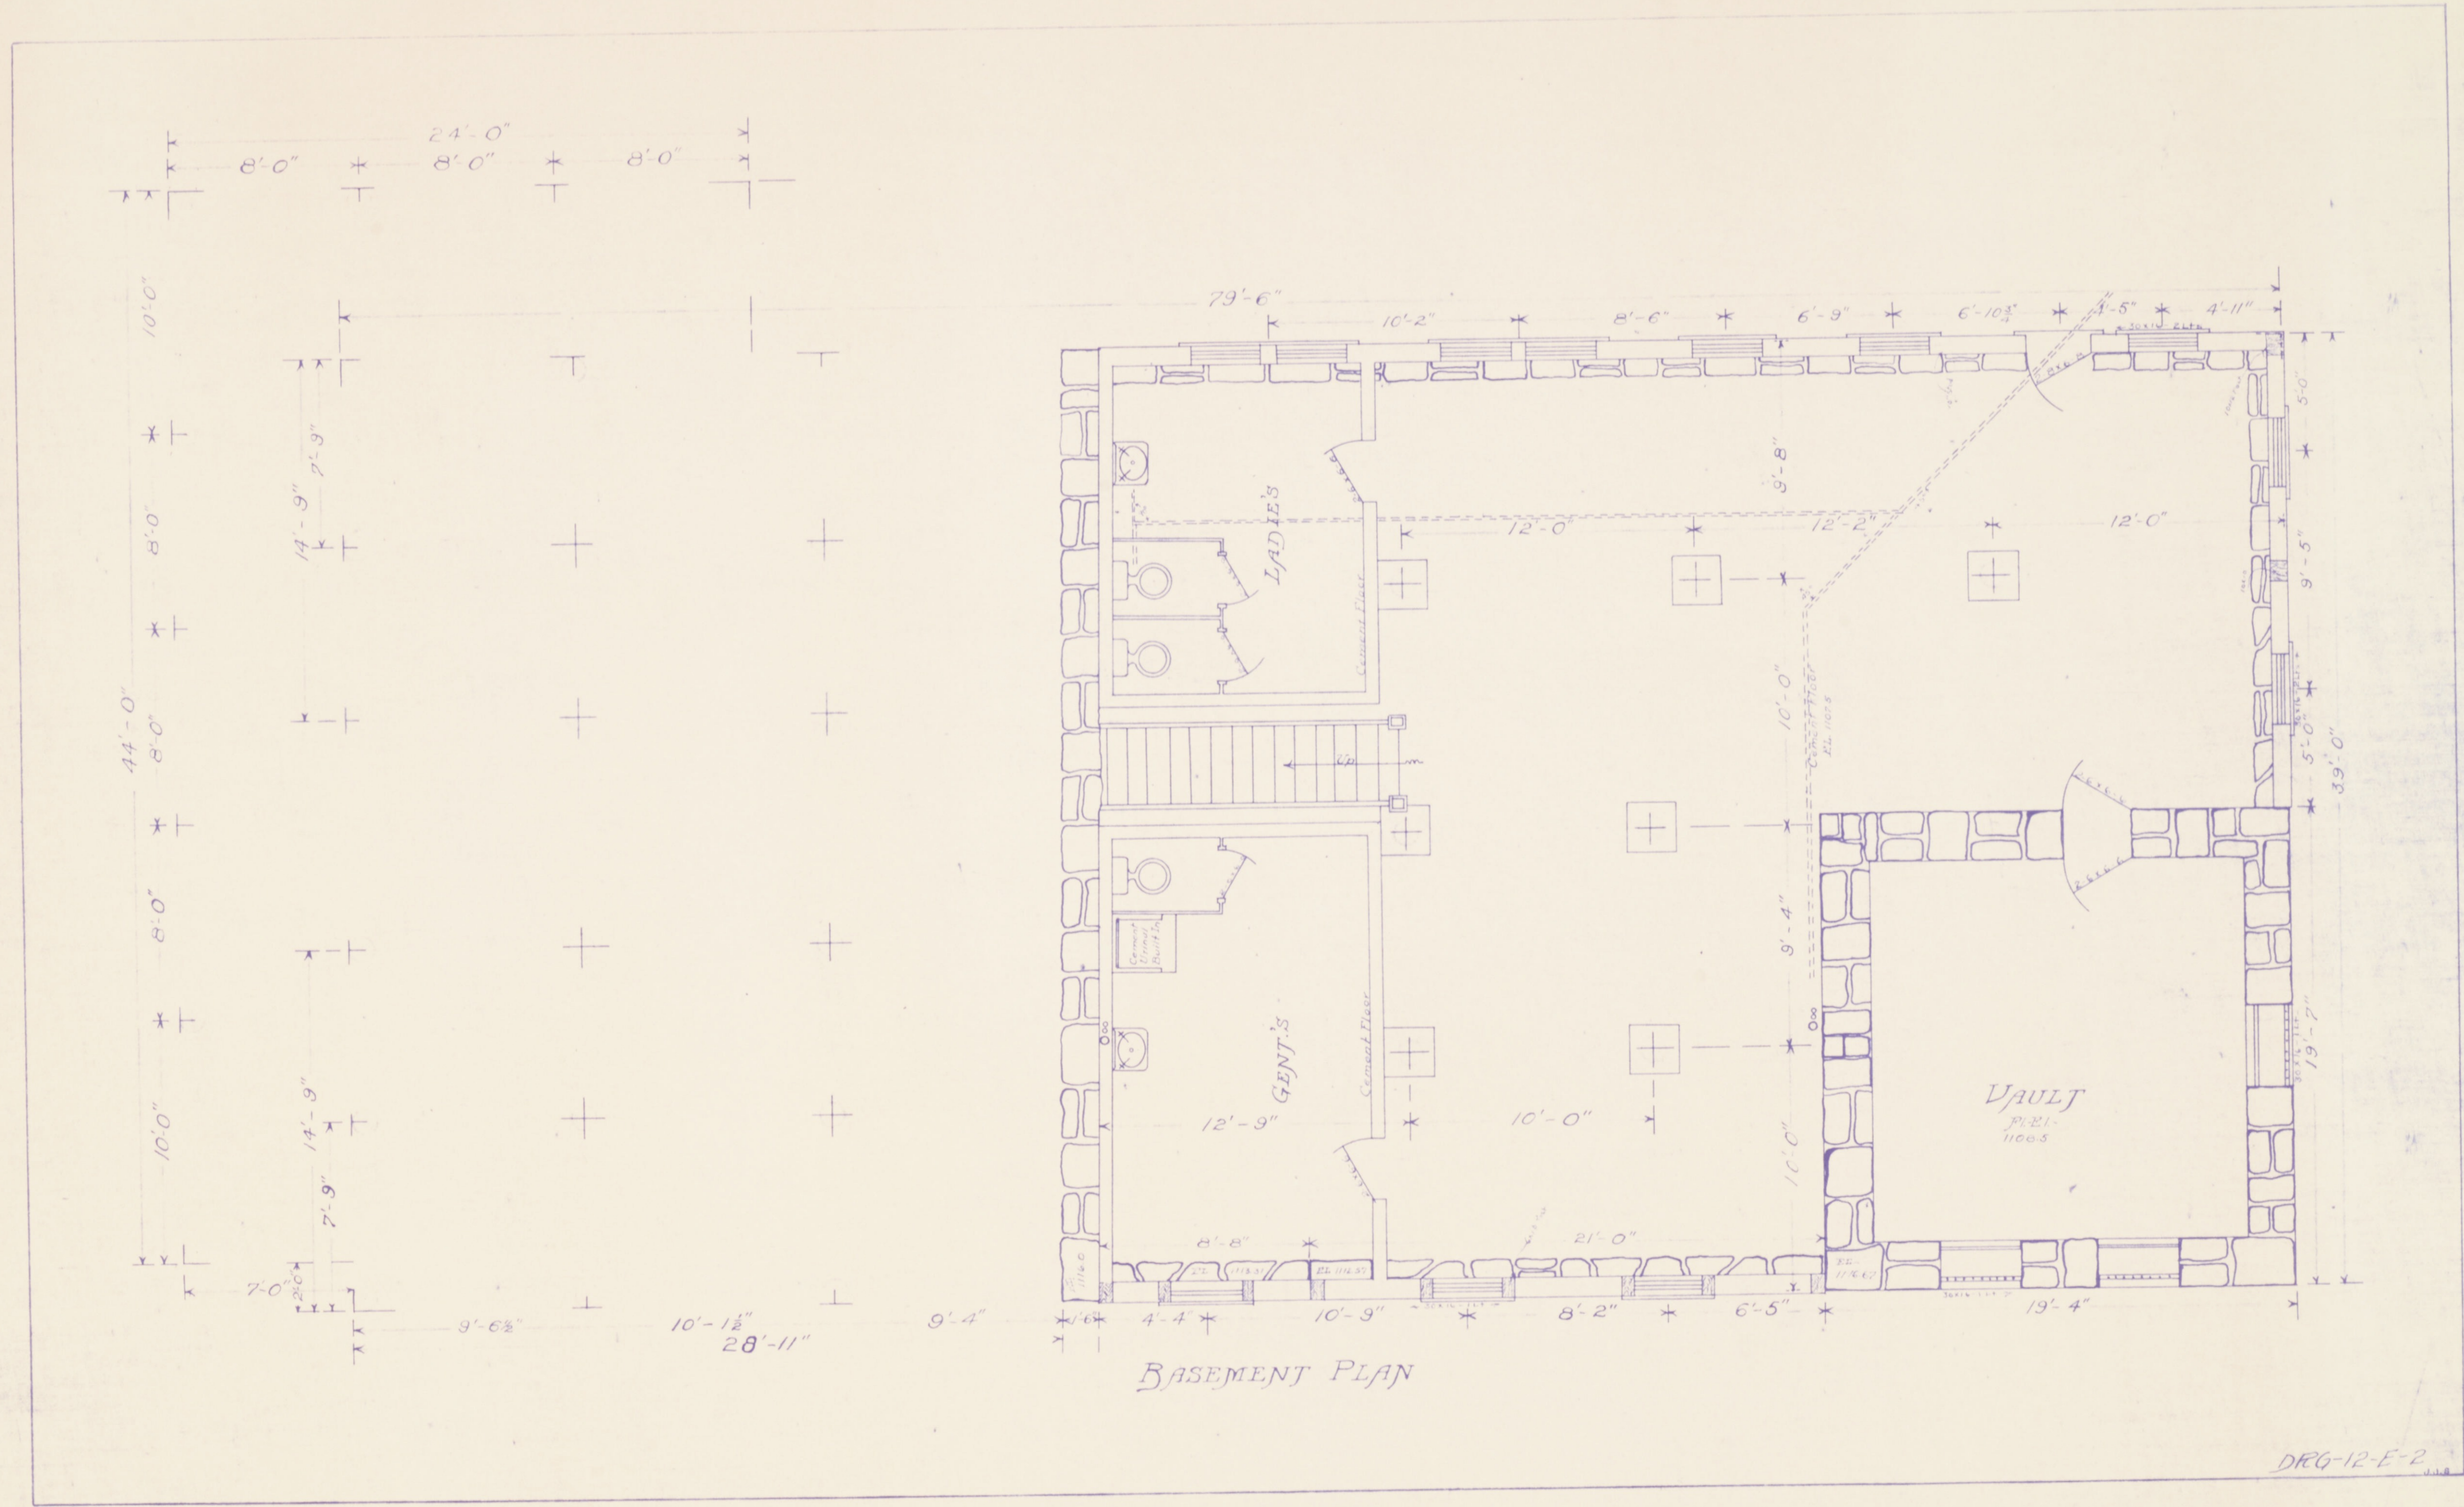

BASEMENT PLAN

DRG-12-E-2

15-3

15-3