


15-X #225

15-X #225

15-X #225

15-X #225

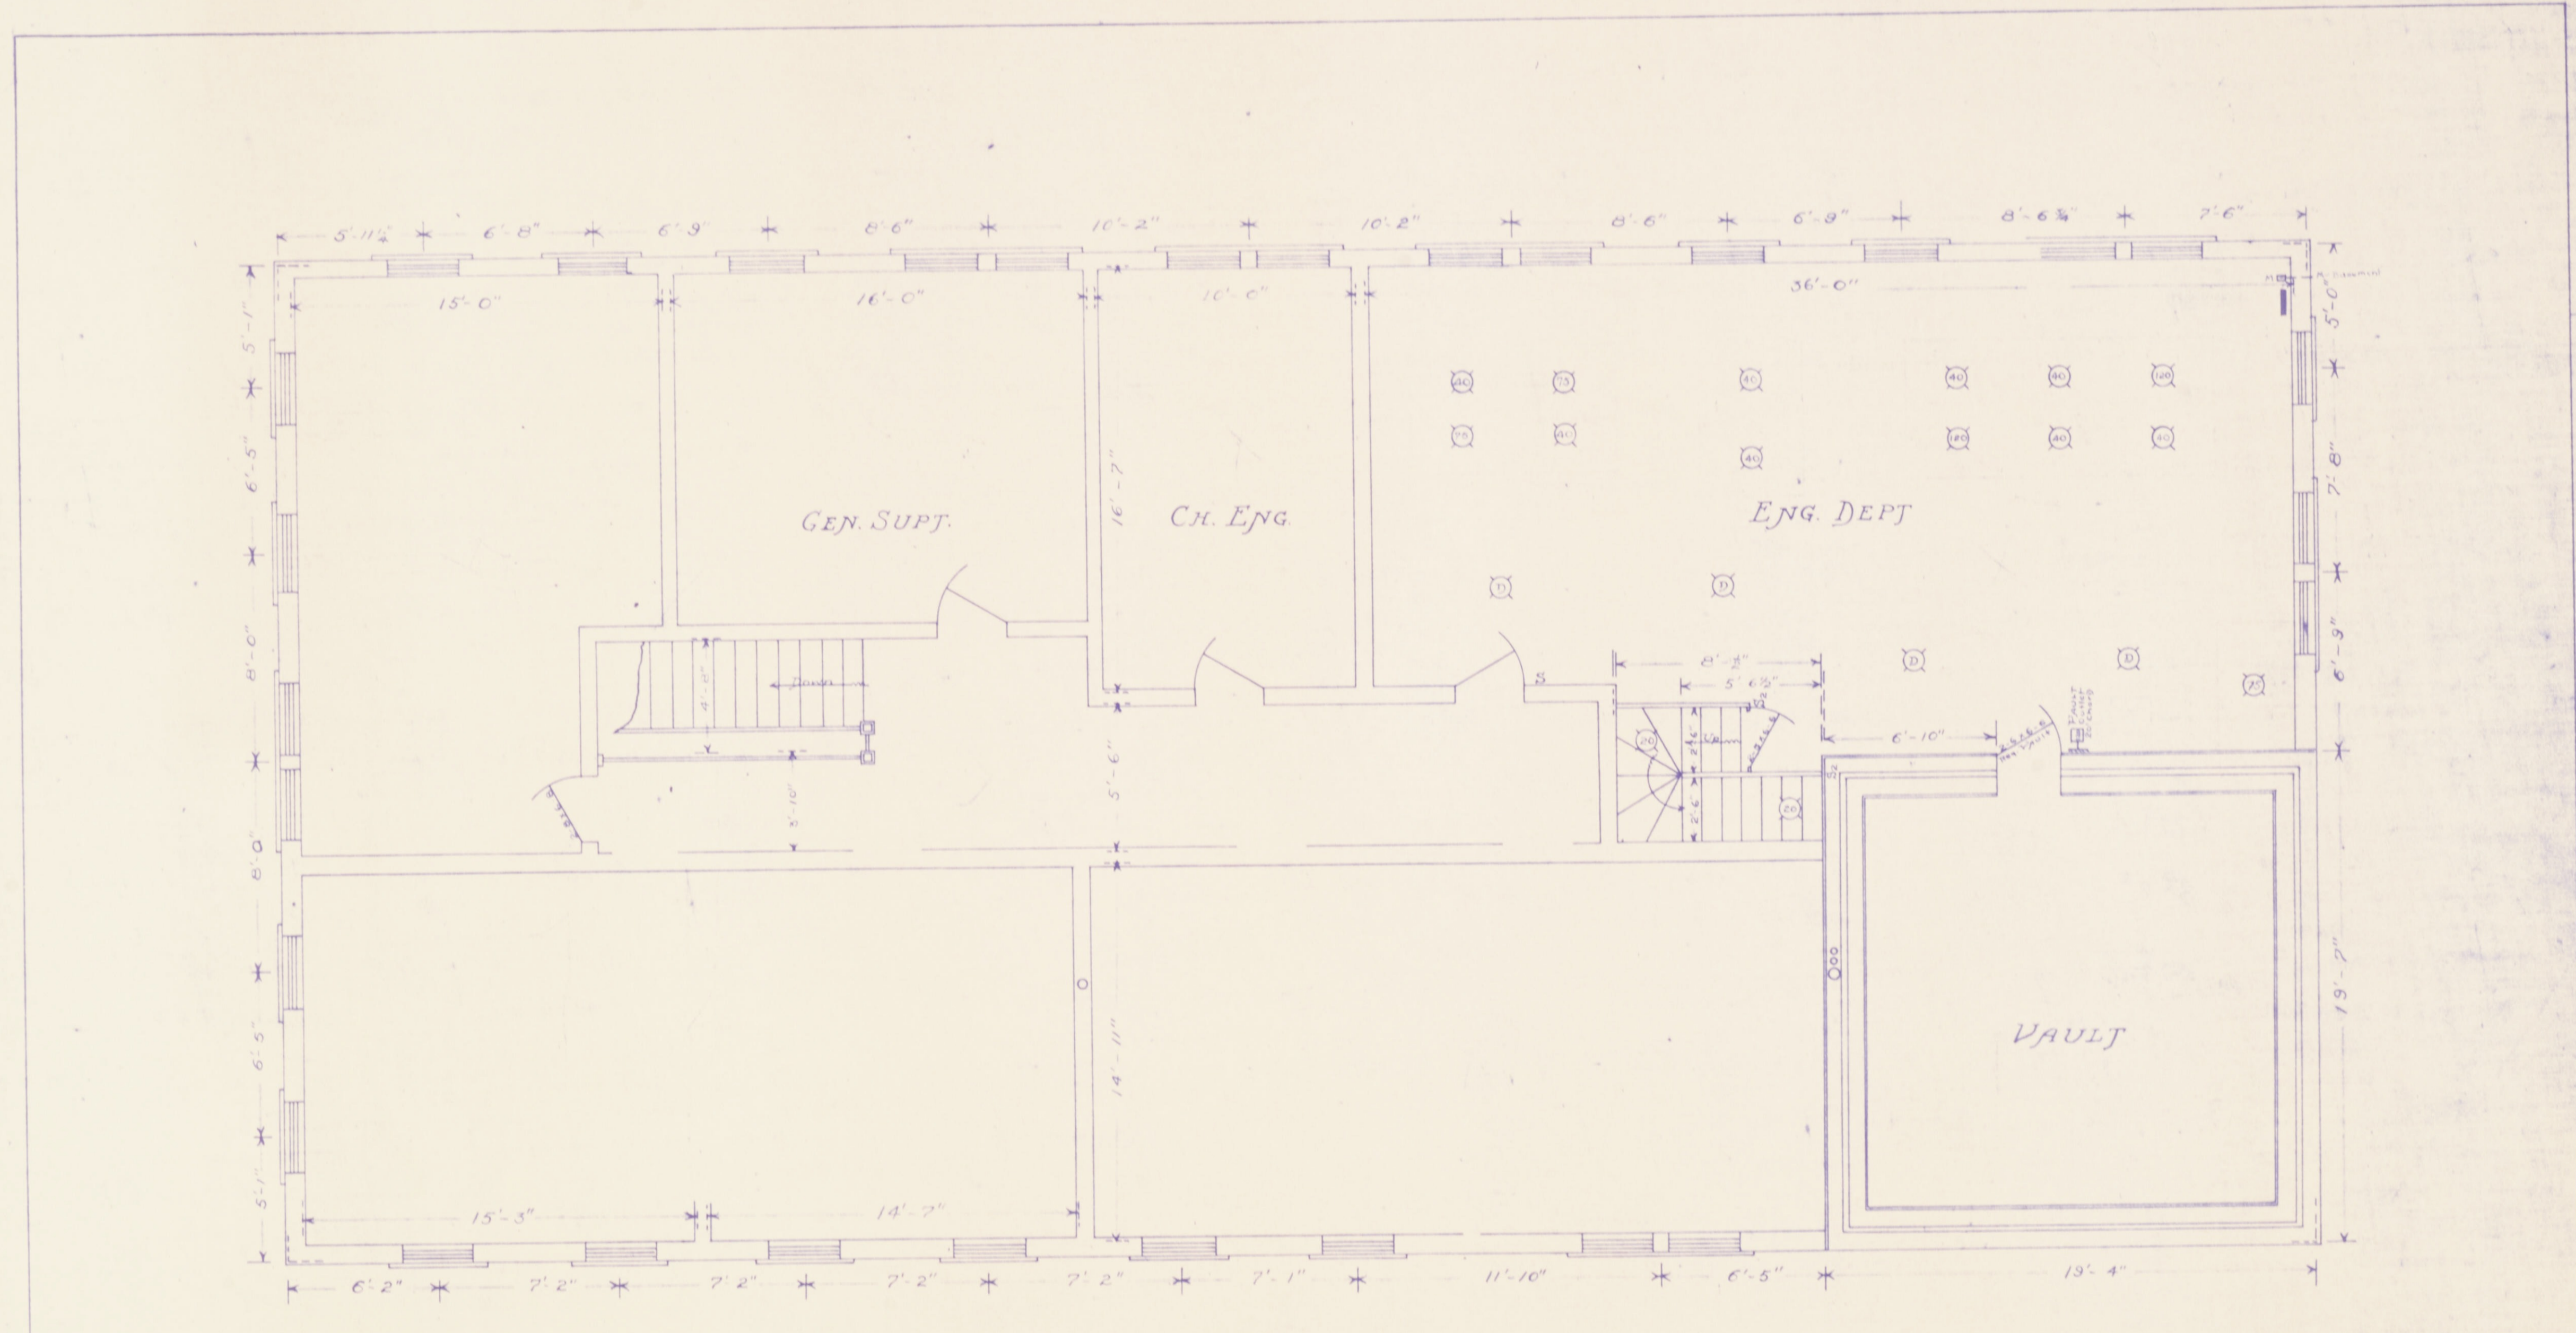

SECOND FLOOR PLAN

DRG-12 E 2