


ELECTRIC SYMBOLS

- Ⓧ CEILING DROP CORD
- ⊕ WALL BRACKET
- ⊖ CONV. OUTLET

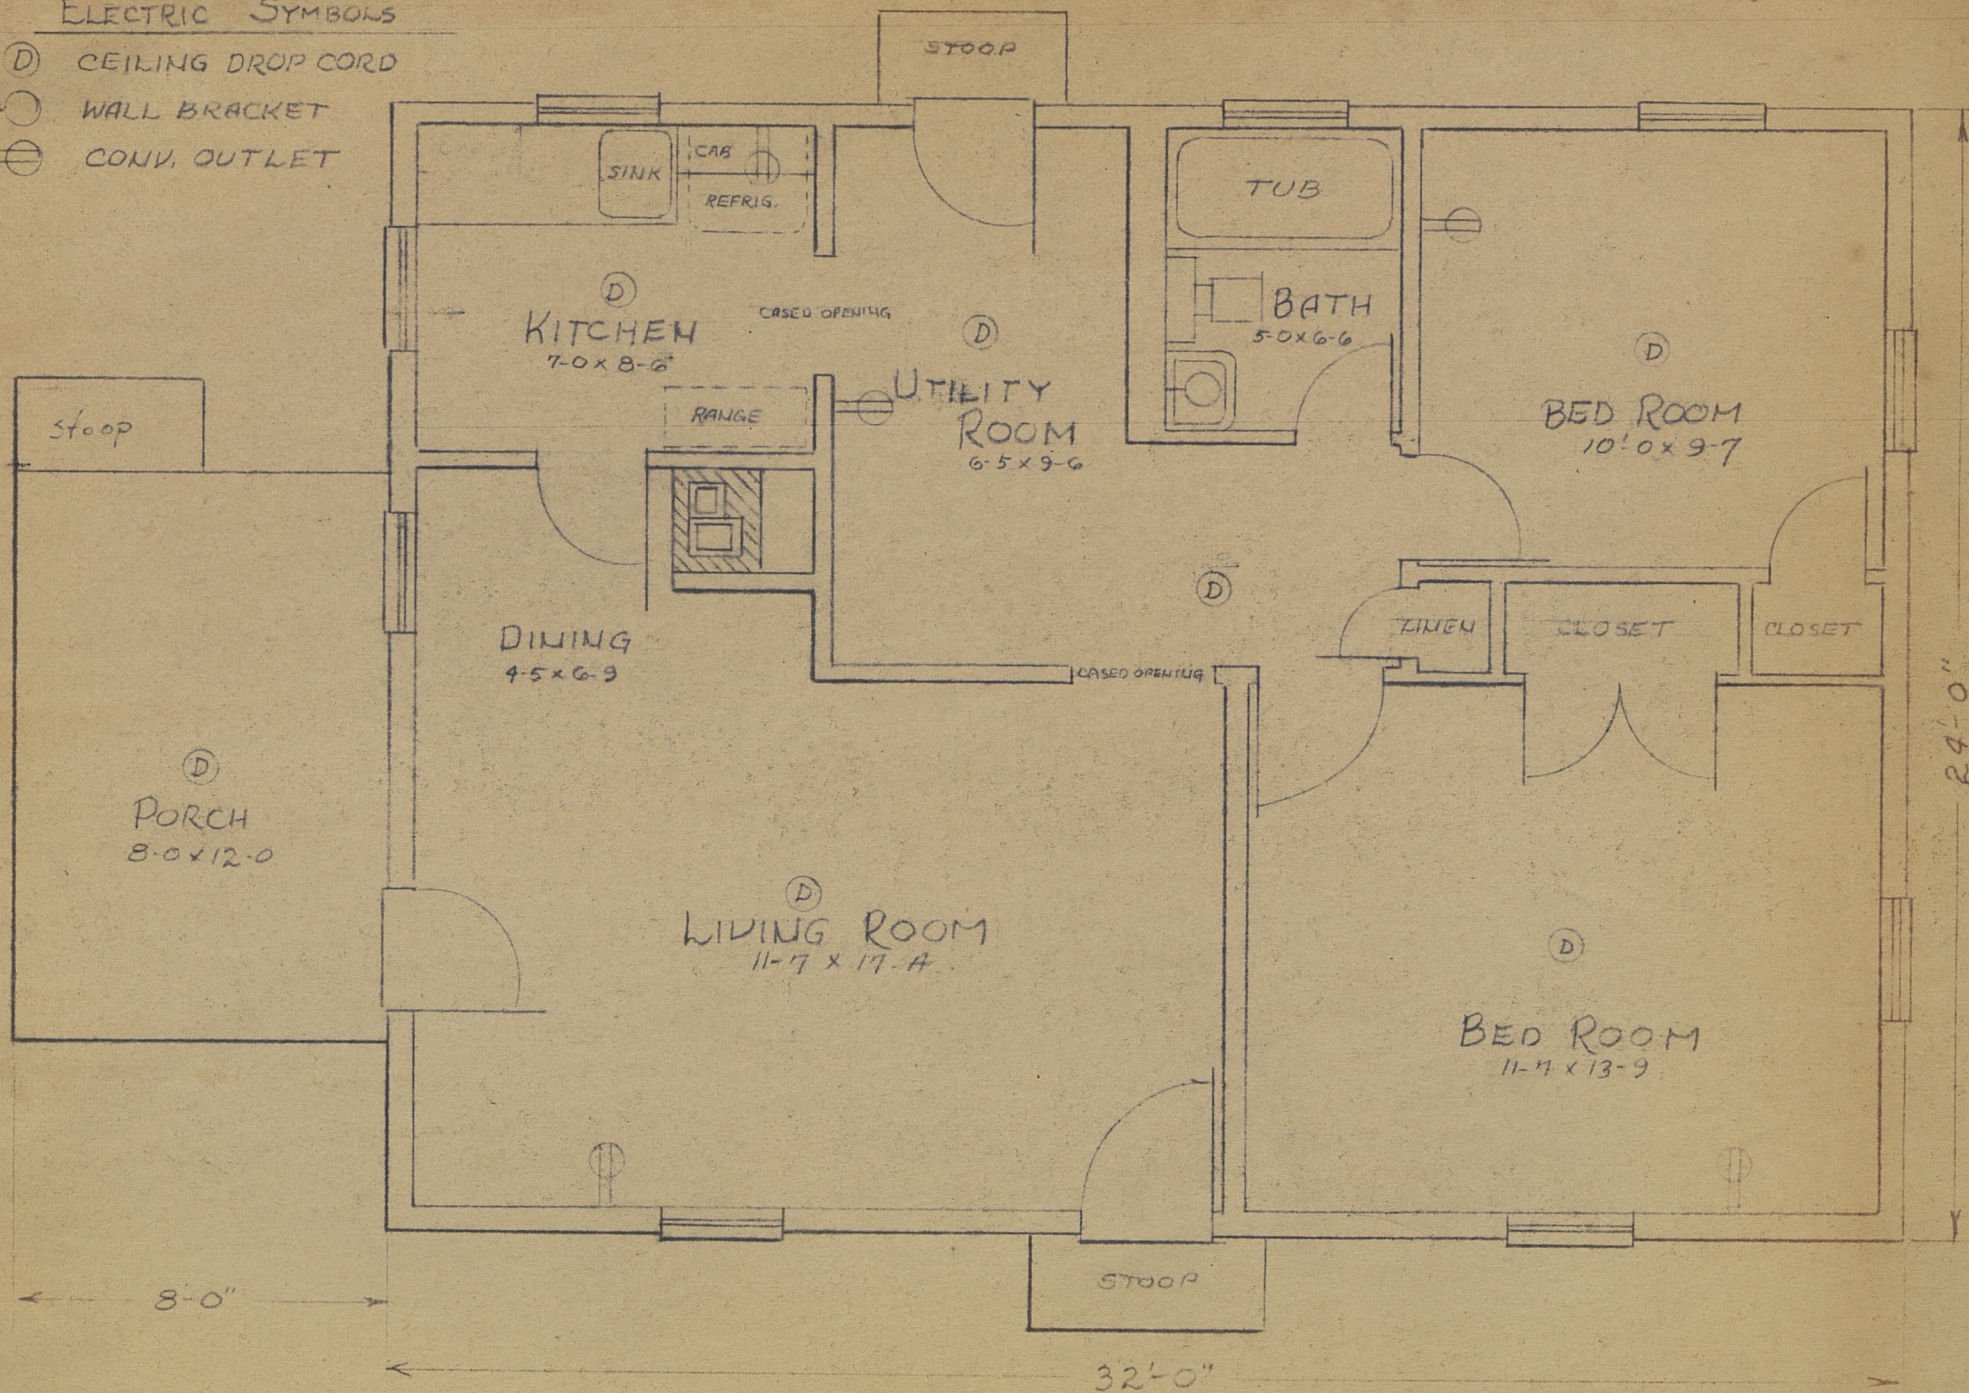

HOUSE MODEL NO 2

FIRST FLOOR PLAN  
SCALE 1/4" = 12"

U.S. HOMES, INC.  
MARIETTA, GA.