


FRONT VIEW GRANDSTAND  
SCALE: 1/8" = 1'-0"

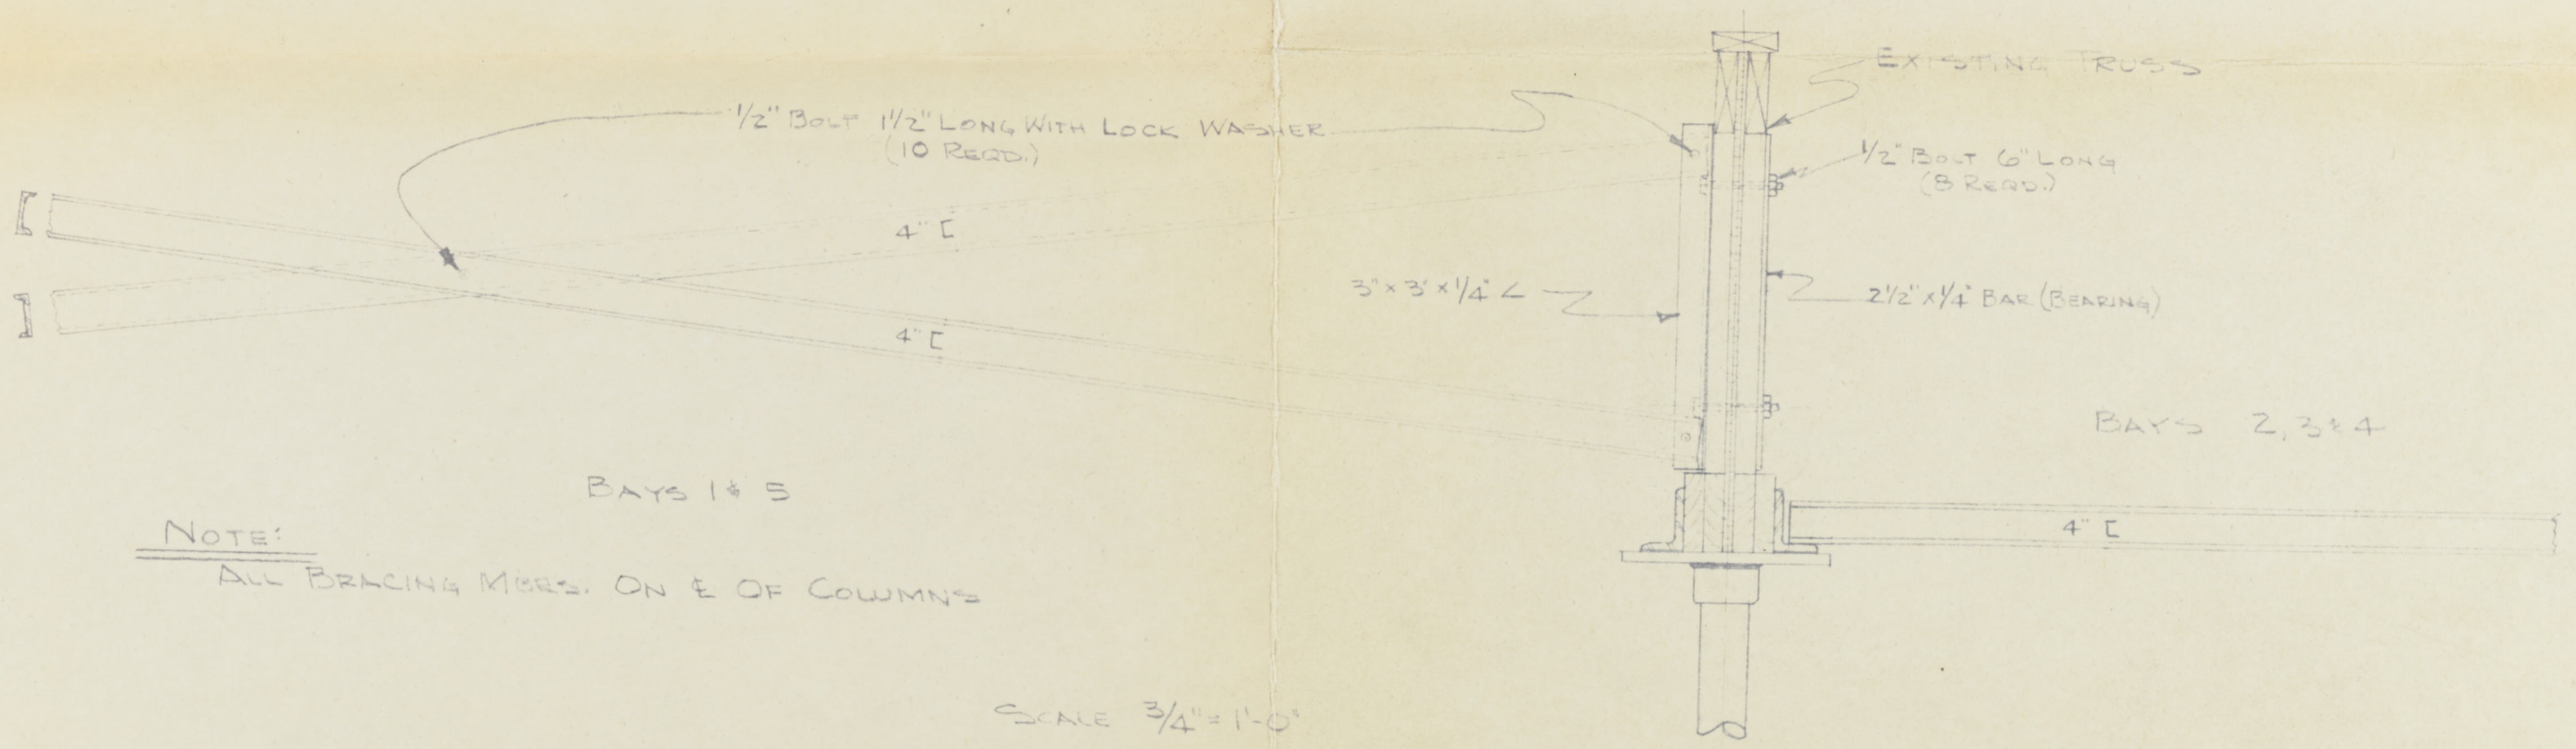

NOTE:  
ALL BRACING MEMB. ON E. OF COLUMNS

SCALE 3/4" = 1'-0"

BRACING DETAIL FOR GRANDSTAND  
AT BASEBALL FIELD

1/23/64