



Robert W. McMeekin

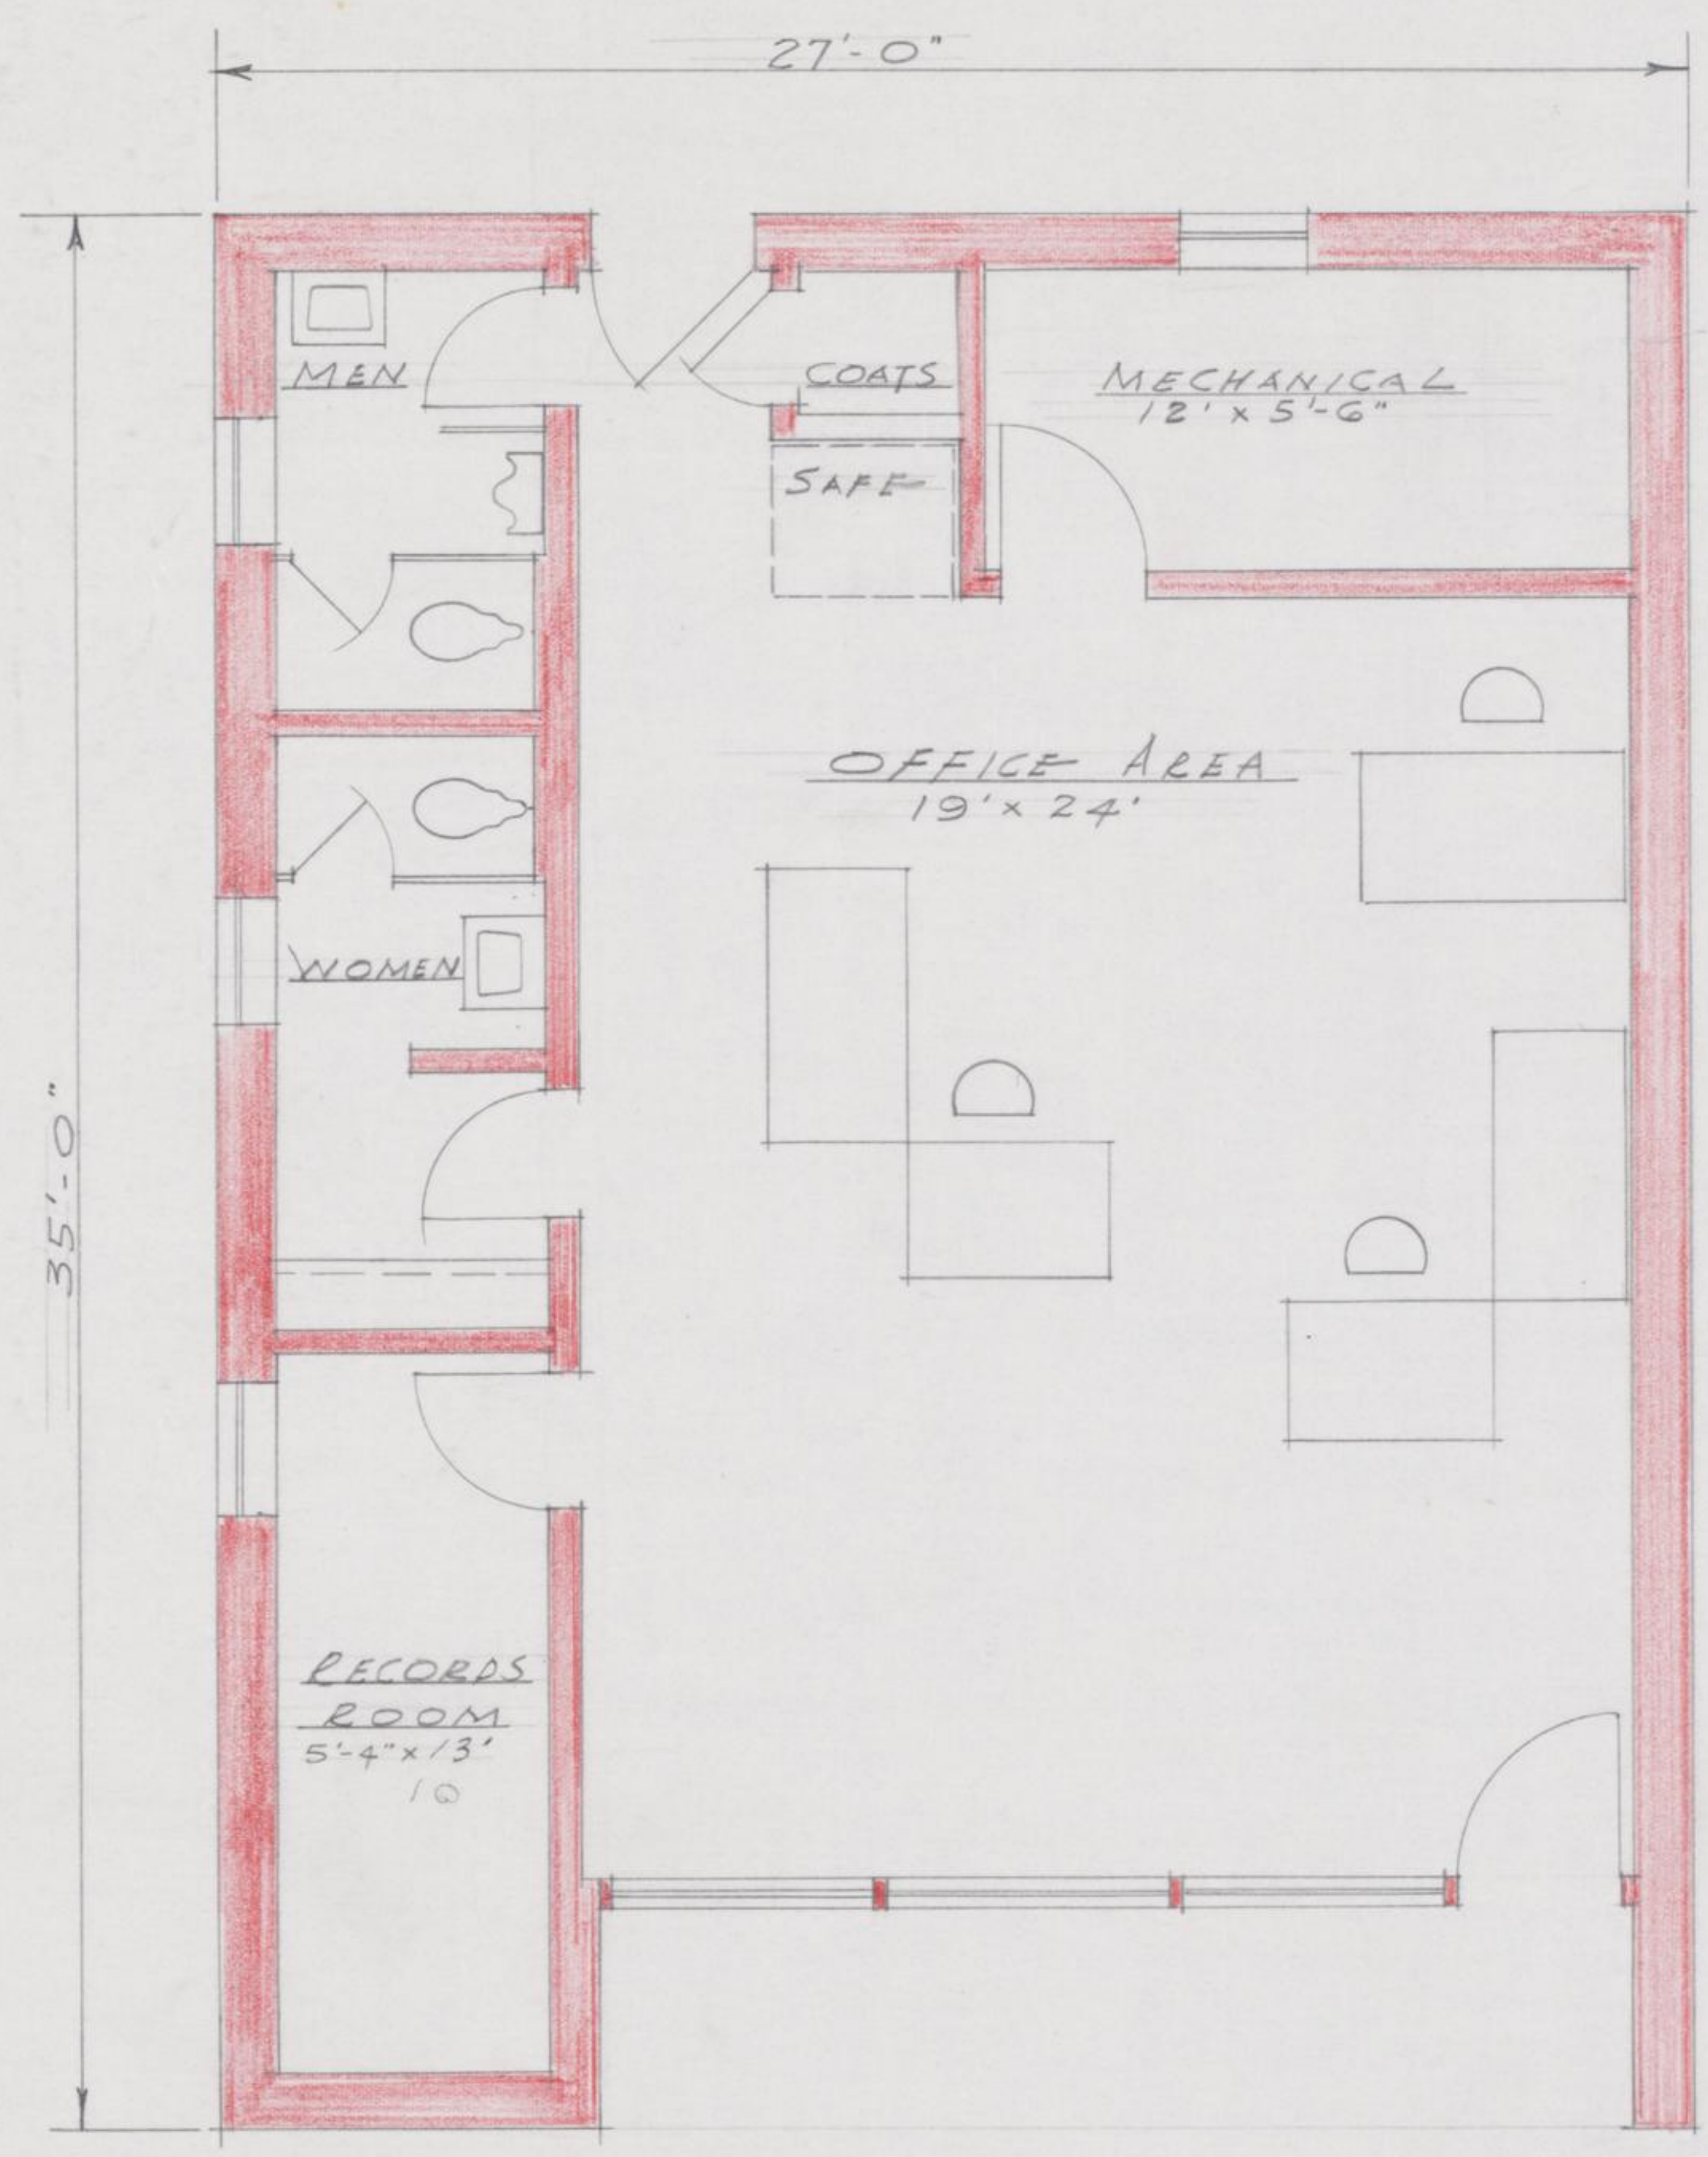

P L A N
Sc. 1/4" = 1'-0"

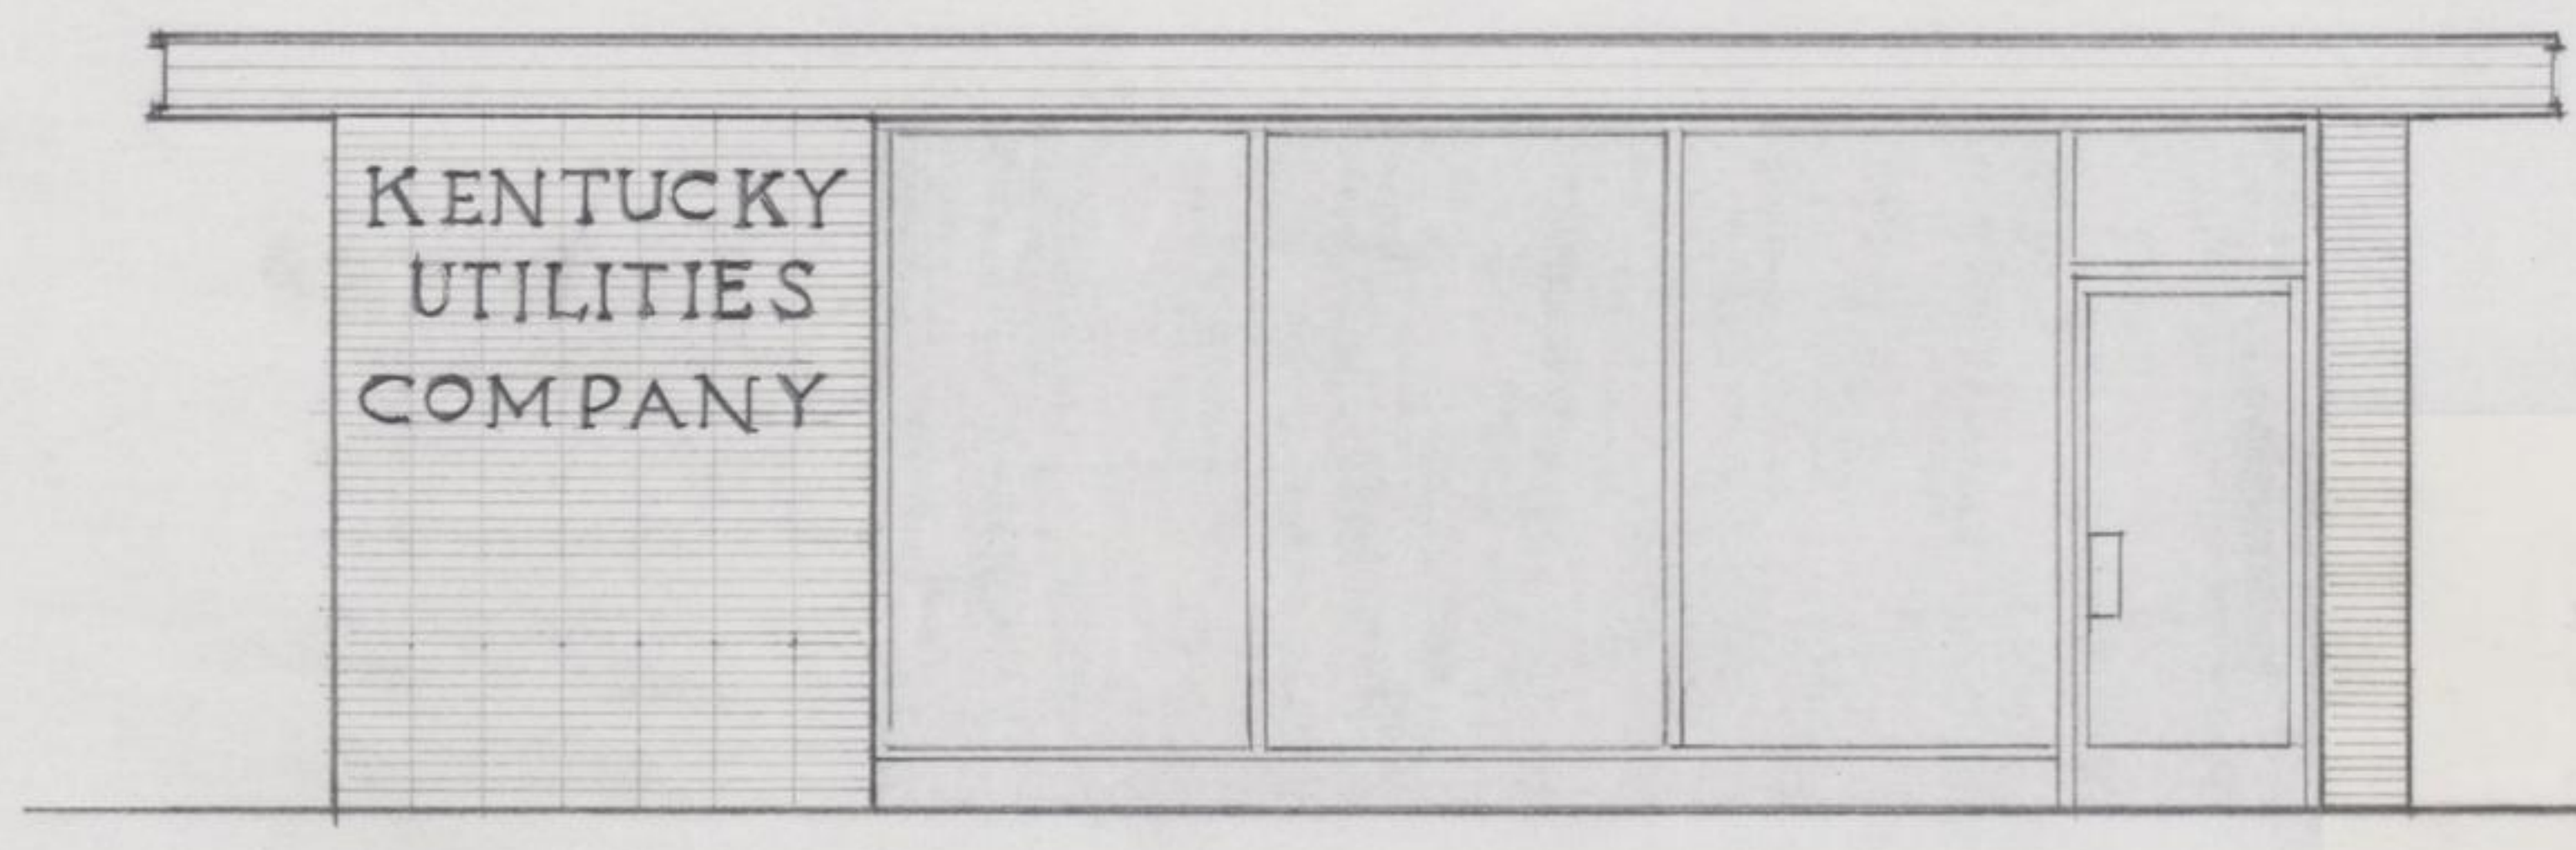

F R O N T E L E V A T I O N
Sc. 1/4" = 1'-0"

OFFICE FOR
 KENTUCKY UTILITIES COMPANY
 VINE GROVE KENTUCKY
 ROBERT W. McMEEKIN ARCHITECT
 LEXINGTON KENTUCKY