


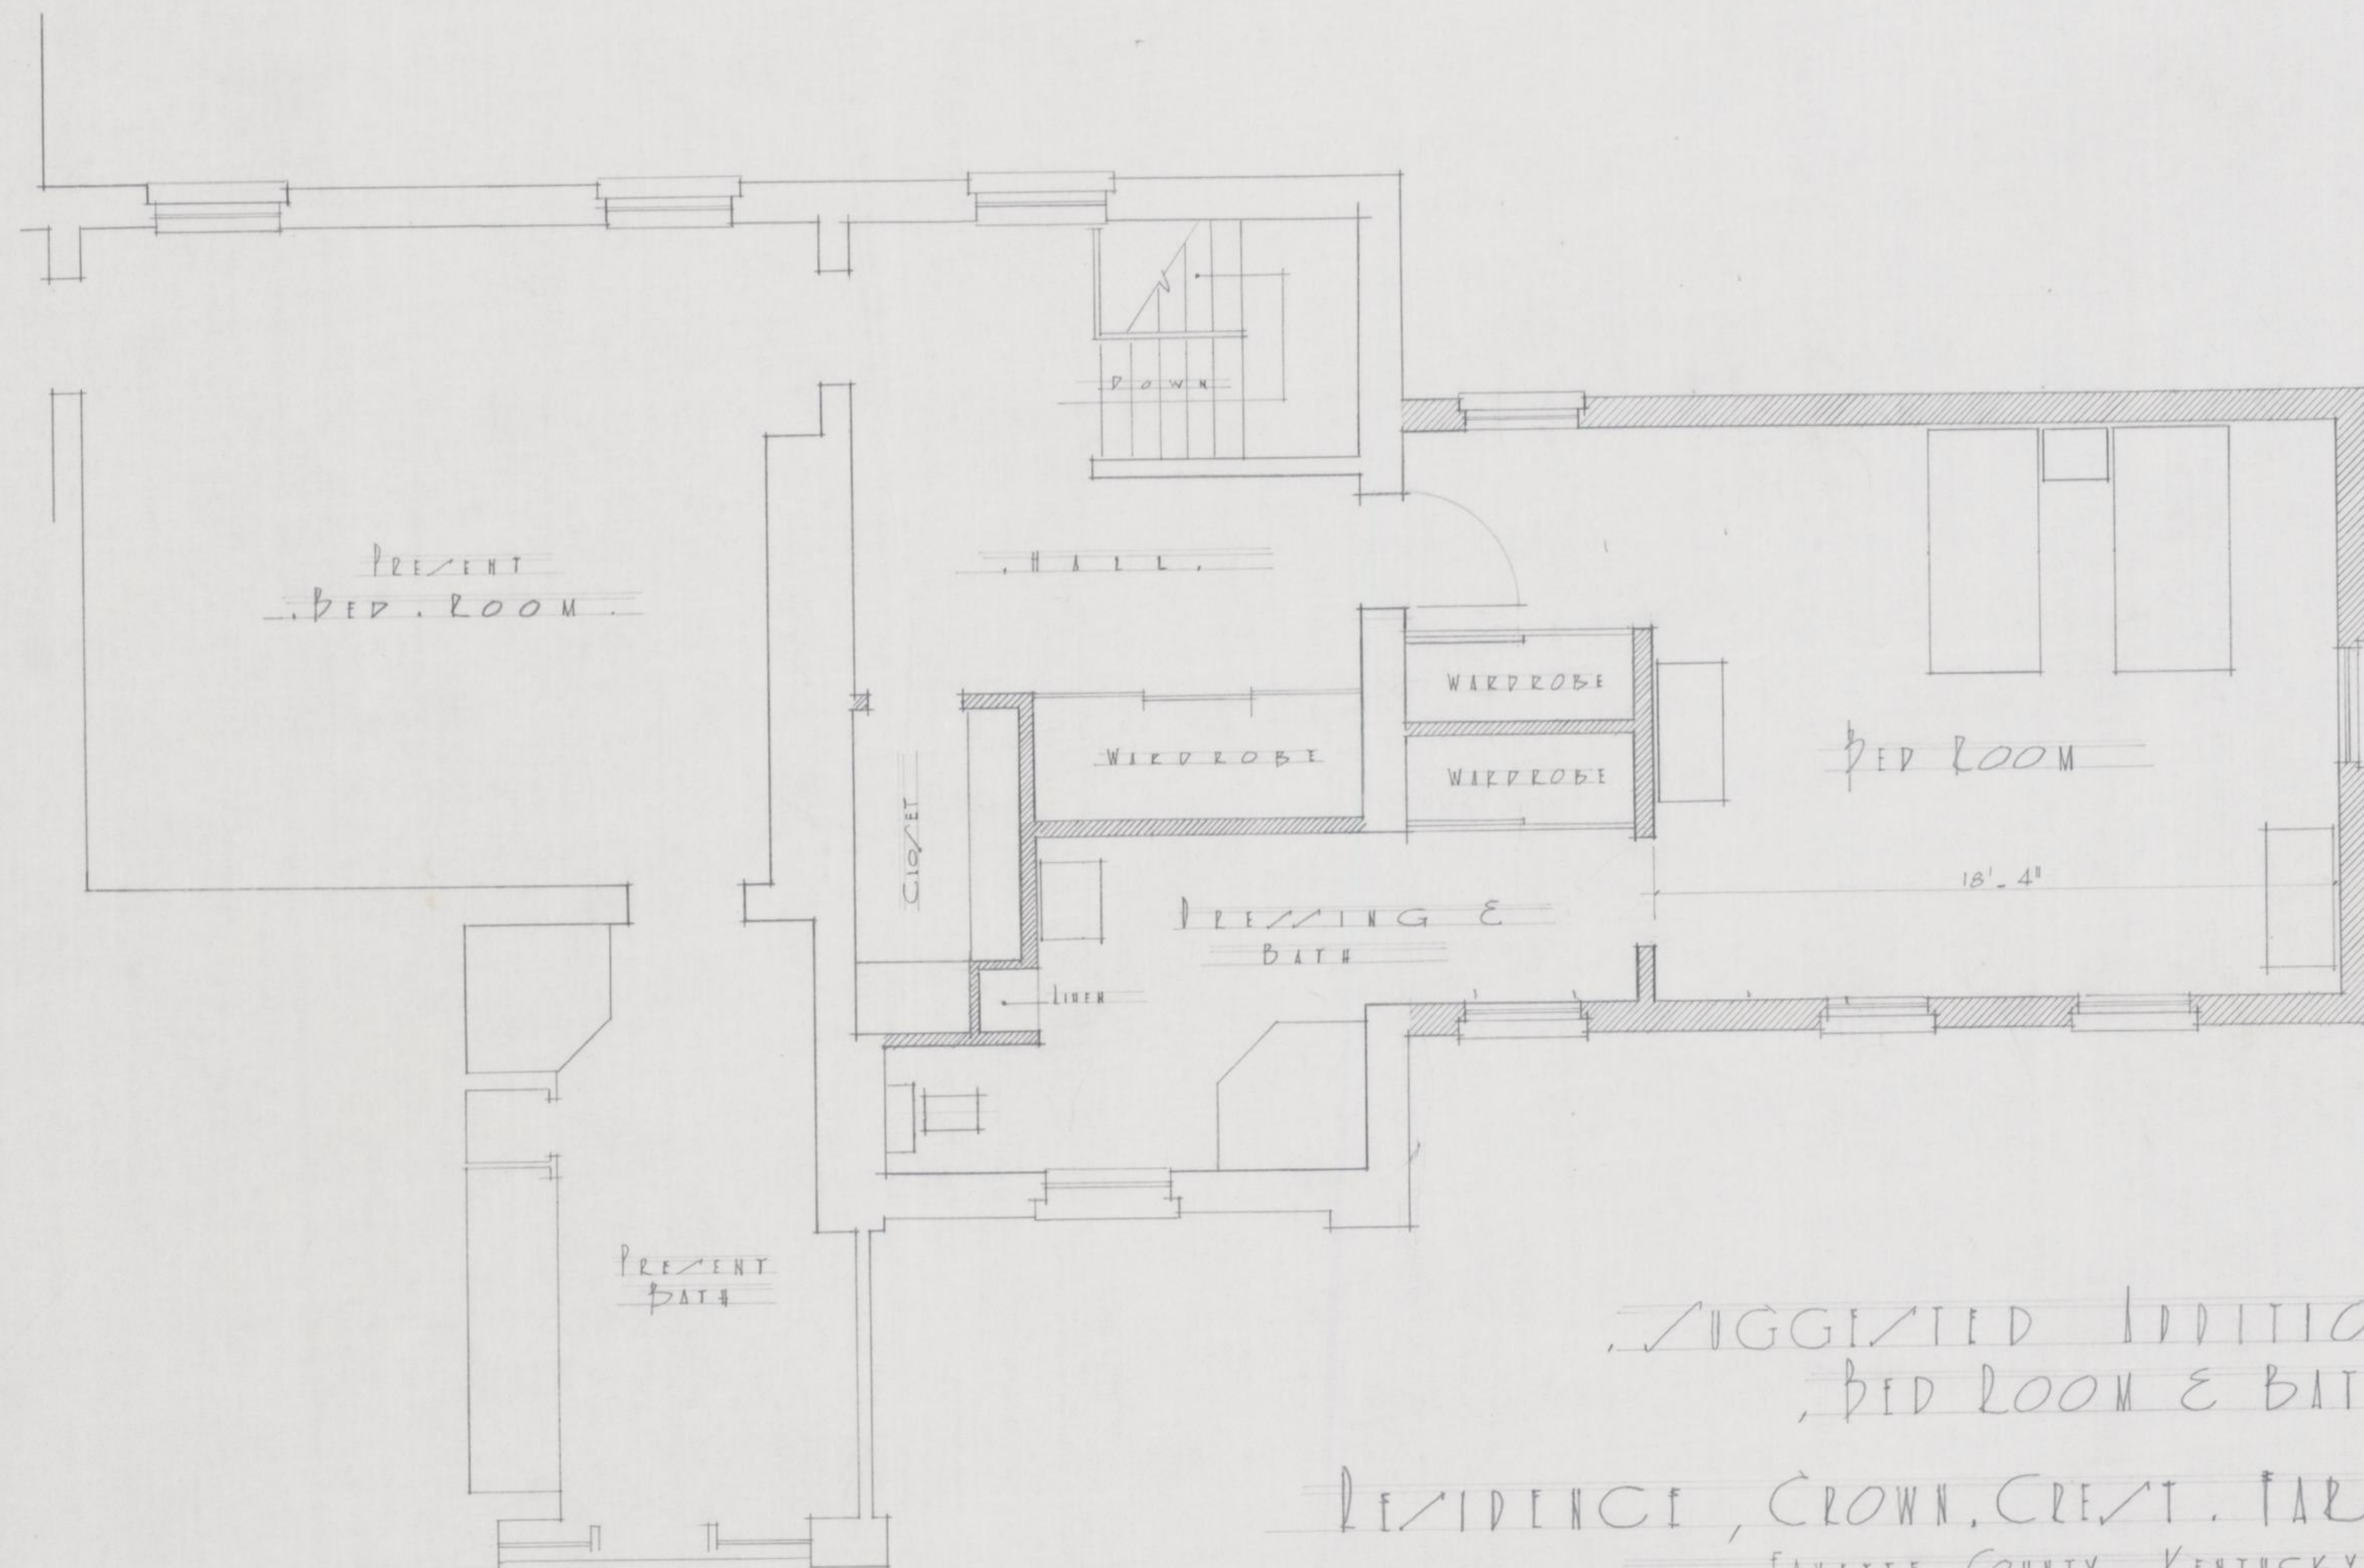

SUGGESTED ADDITIONAL
BED ROOM & BATH,

RESIDENCE, CROWN CREST FARM,
FAYETTE COUNTY, KENTUCKY.

ROBERT W. McMEIKIN.
ARCHITECT.