

Population 10,000. Prevailing Winds, East

KEY: Color-coded symbols for roofs, chimneys, and other architectural features. Includes a legend for colors and symbols used on the map.

WATER FACILITIES

Water supplied by the Cadetburg, Kenova & Corleto Water Co. with the pumping station of the Ashland Water Co. maintained as a reserve. Pumping station of the Cadetburg, Kenova & Corleto Water Co. is situated on the big sandy river at Catlettsburg 3 miles S. of Ashland. (See Sheet No. 25) and supplies water to two towns aggregating a population of 10,000. Water pumped from the sandy river directly to reservoir by one Ladlow (Lum Gordon steam pump 24x18 1/2x22) capacity 216 million galls per day. Water also pumped from river into a 284,000 gall. basin by one old rebuilt Smith-Valle pump (24x18x18) capacity 2 million galls per day from which it is again pumped to reservoir by one Worthington compound condensing pump (28-26-25x43) capacity 378 million galls. Water company is building one plunger pump (15x36) to be driven by 400 H.P. Corliss engine. Pump to be in operation Jan 1, 1907. Reservoir is located on hill 1/2 mile from pumping station and has capacity of 20 million galls, elevated 300 ft. above pumping station and approximately 280 ft. above the general level of Ashland.

The independent of supply line from pumping station to reservoir which may also be used as a discharge line in case of emergency. One 8" and one 10" discharge line from reservoir, said lines unite in one 12" line which extends from Catlettsburg to Ashland. Water pressure is lowered from 125 lbs. to 85 lbs. by means of a reducer before entering Ashland. The Ashland Water Co. pumping station (in reserve) is located on Ohio River (See Sheet No. 25). Two Deane differential pumps combined capacity 3 million galls. Water pumped into 1/2 million gall. reservoir elevated 200 ft. above general level of town. One 12" pipe supplies and discharges water to and from reservoir. Reservoir is kept full and pumping machinery kept in good repair. 18 Miles of Water Main 4" to 12" diam. 715 double hydrants (not fast flow) pressure from 65 lbs. to 85 lbs. average daily consumption 26 million galls. System built in 1882, many alterations and extensions, since that time.

FIRE DEPARTMENT


Nine men on call, paid while on duty. Given whistle alarm. 1000 ft. of good cotton-rubber lining, 2 1/2" hose. Three fire trucks equipped as follows: Central Station. 1 1/2 and Greenup Sts. One 2 horse wagon carrying 500 ft. 2 1/2" hose, one 3/4 gallon chemical, 50 ft. of 1 1/2" hose, 30 ft. of 1" hose. Station No. 1. 7th and Winchester Sts. One hand hose reel carrying 500 ft. 2 1/2" hose. Station No. 3. 27th and Carter Sts. One 2 horse wagon carrying 500 ft. 2 1/2" hose, one 3/4 gallon chemical, 20 ft. of 1 1/2" hose, live paid men. Streets practically level and half their extent brick and asphalt paved.

INSURANCE MAP of Ashland KENTUCKY

BOYD CO. PUBLISHED BY THE SANBORN MAP COMPANY 11 BROADWAY, NEW YORK SCALE SOFT. TO AN INCH

JUNE 1907

Copyright 1907, by the Sanborn Map Co.

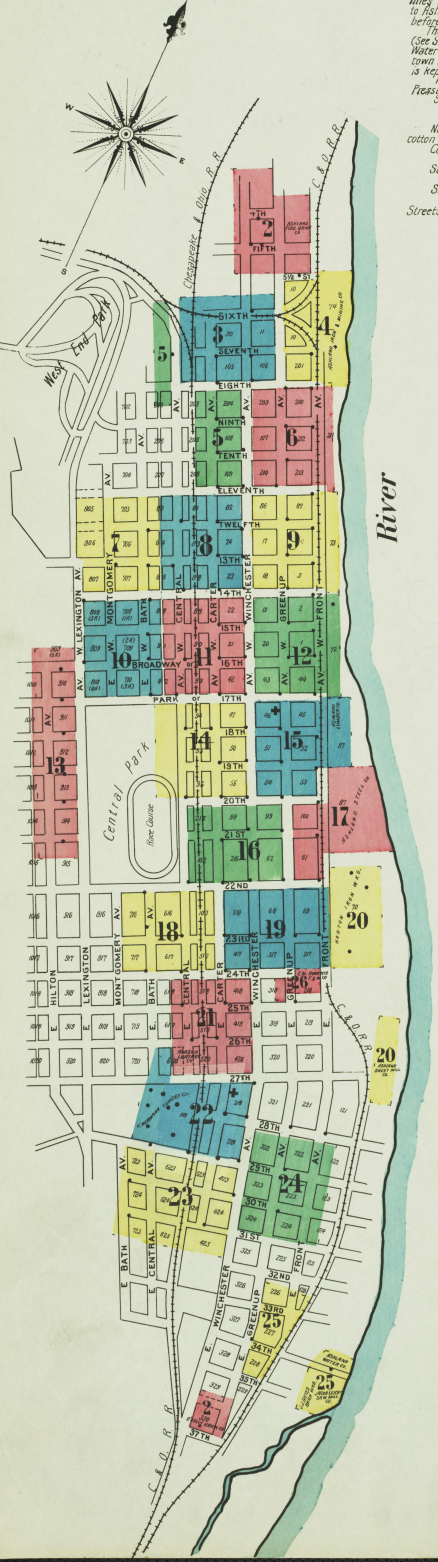

INDEX

STREETS

Table listing streets and their corresponding map sheet numbers and coordinates. Includes streets like Bath Ave, Beggess Lane, Central Ave, and various numbered streets.

Table listing special buildings and structures with their map sheet numbers and coordinates. Includes locations like Christian Church, City Hall, Elms Apartment House, and various schools.

SPECIALS

Table listing commercial and industrial buildings, such as Alexander House, Arlington Hotel, and various mills and stores.






NOTE - * Indicates only one side of street shown.

Map Division OCT 3 1907 Library of Congress

Map Division OCT 3 1907 Library of Congress

Map Division OCT 3 1907 Library of Congress

1A

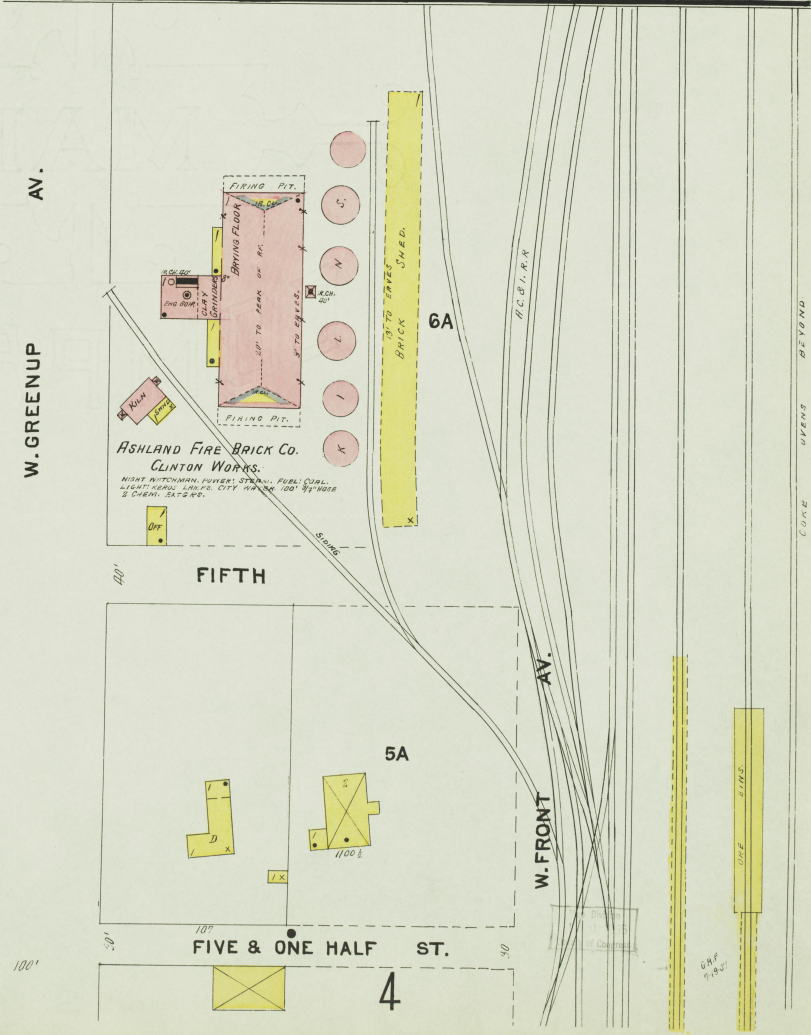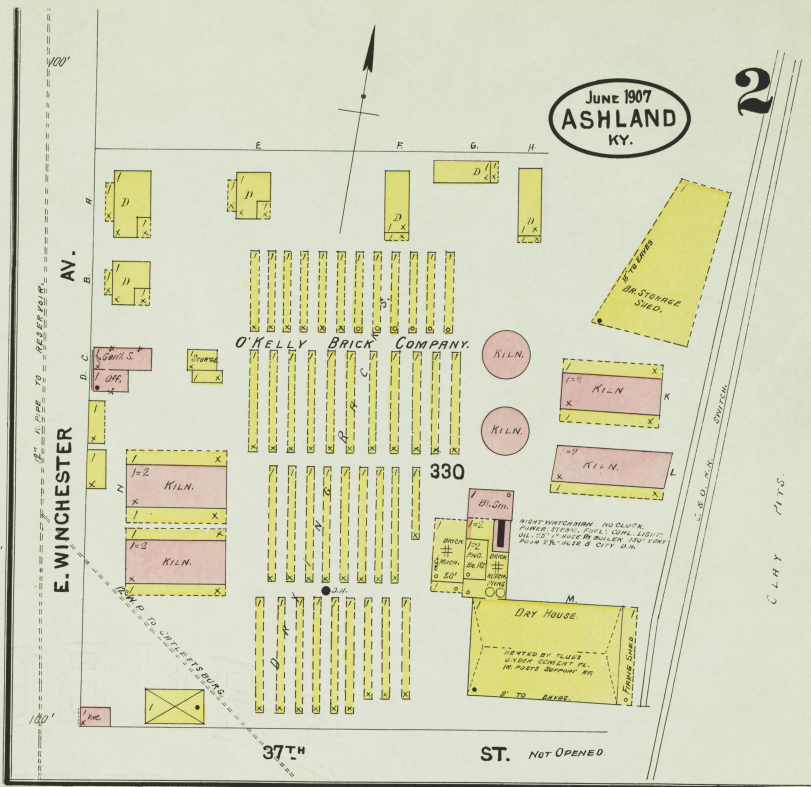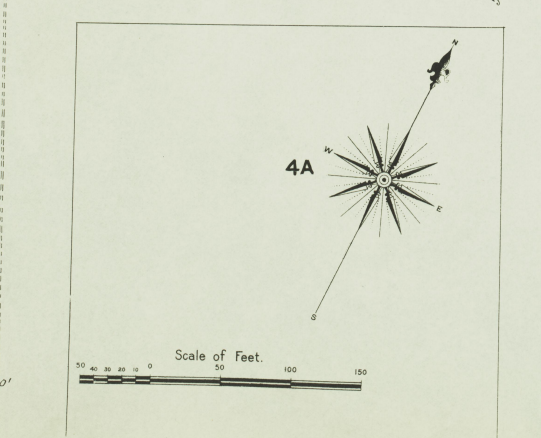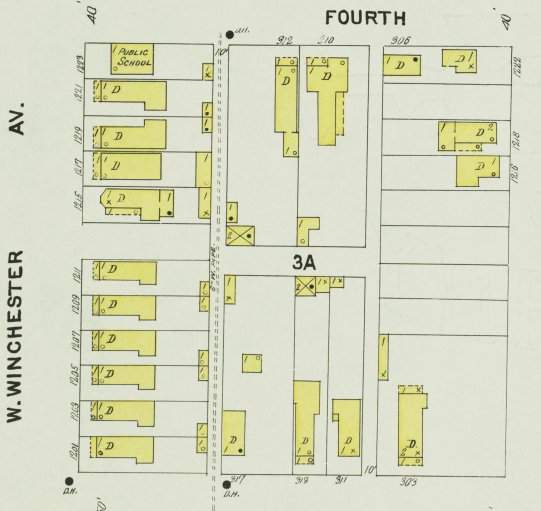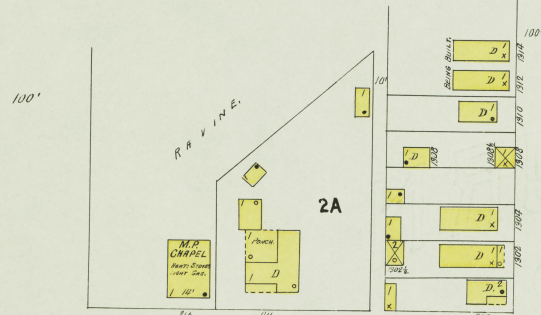

JUNE 1907
ASHLAND
KY.



2

JUNE 1907
ASHLAND
KY.

W. GREENUP AV.

AV.

ASHLAND FIRE BRICK CO.

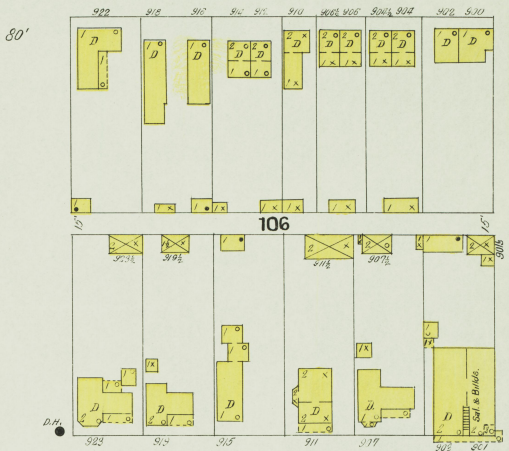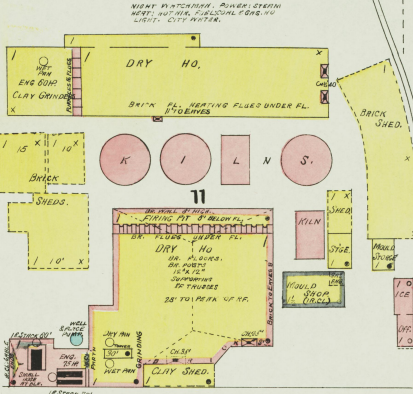

5A



SIXTH

W. WINCHESTER AV.

AV.



MIXING & MOUNDING
10' TO 12' SIZES

ASHLAND CEMENT CONSTRUCTION CO.
MAKERS OF ARTIFICIAL STONE.
NO PORTLAND CEMENTS AND LIGHT ELEC.
NO WERT. SMALL HOSE USED IN PROCESS OF
MANUFACTURING.

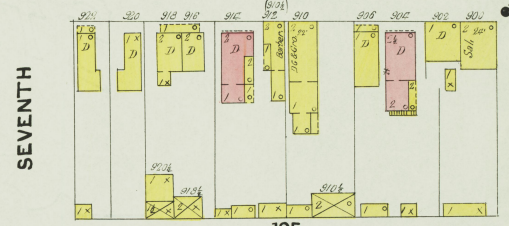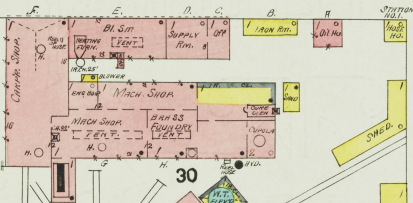


4A

ASHLAND COAL & IRON RAILWAY CO.
FOUNDRY, MACHINE SHOP & ROUND HO.

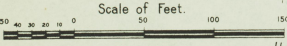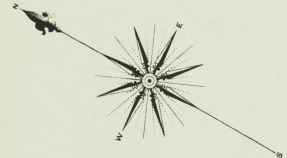

W. CARTER AV.

AV.

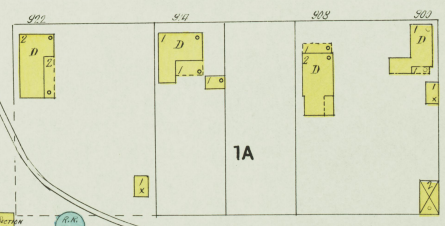


W. CENTRAL AV.

AV.


5




Map Entered
31 JUL 1905
Library of Congress

G.H.P.
1907

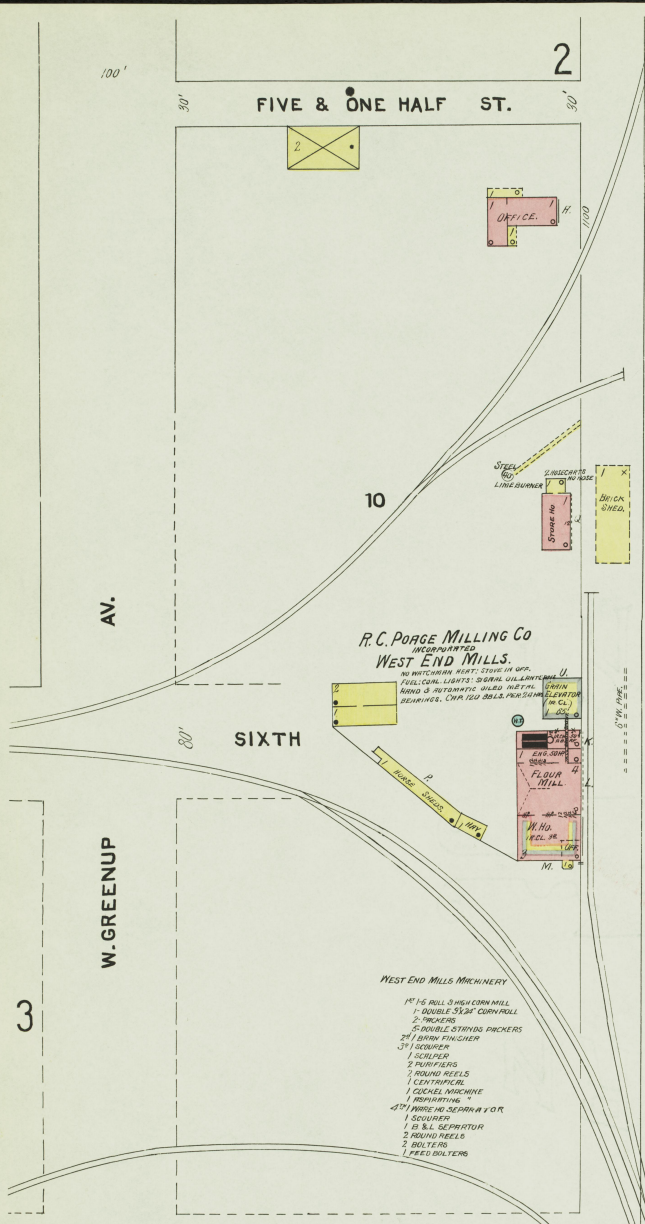


- WEST END MILLS MACHINERY**

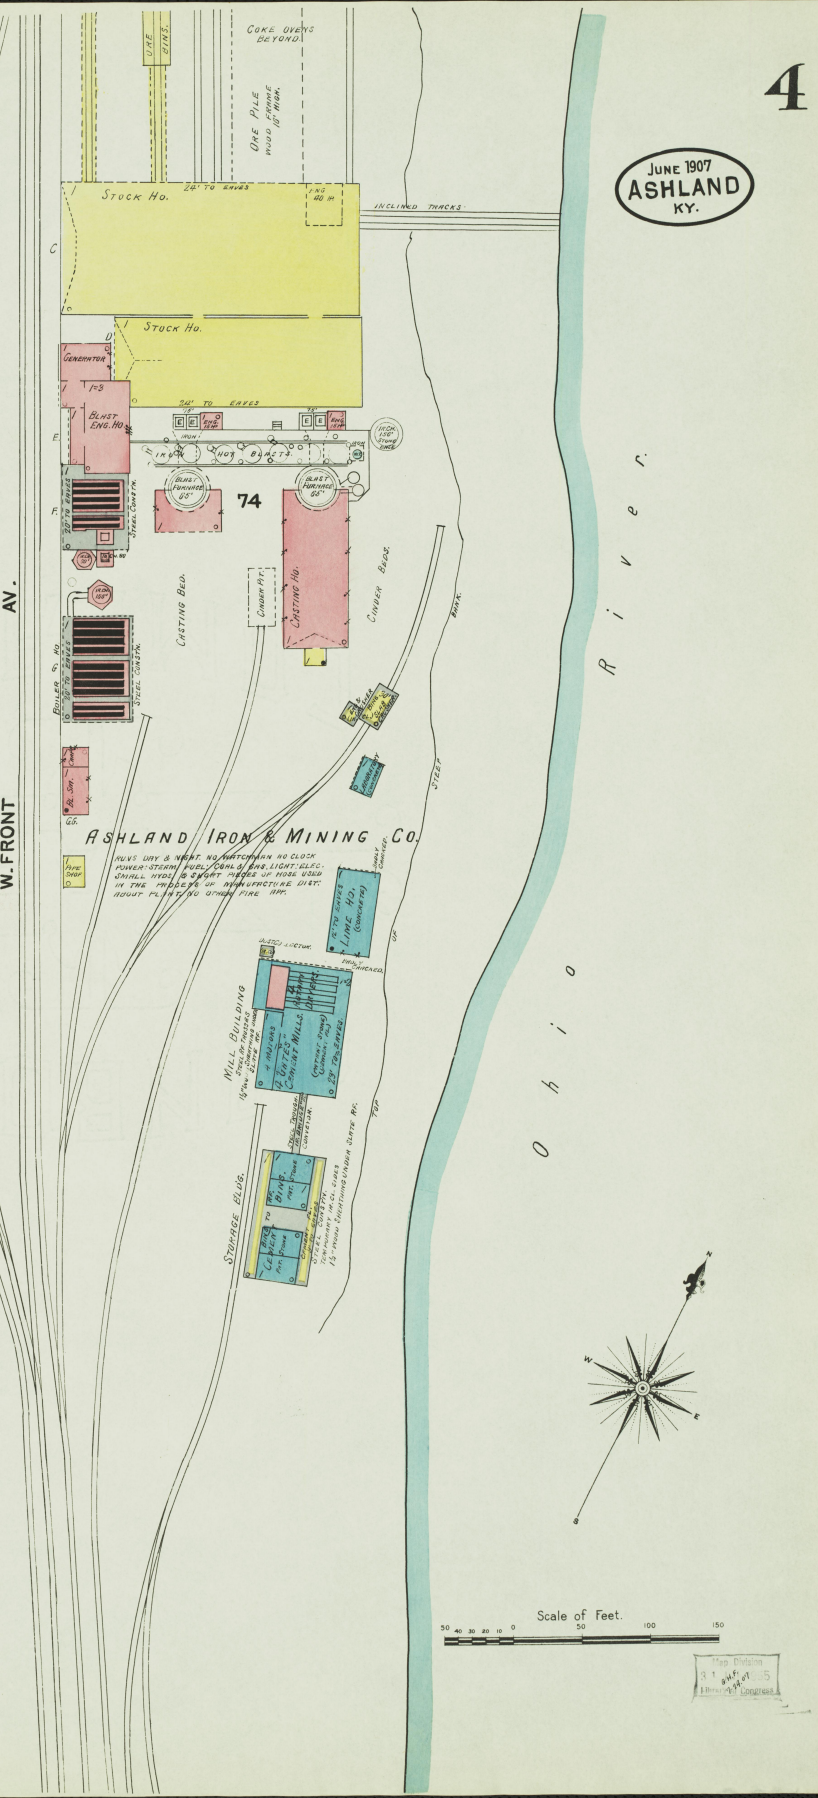

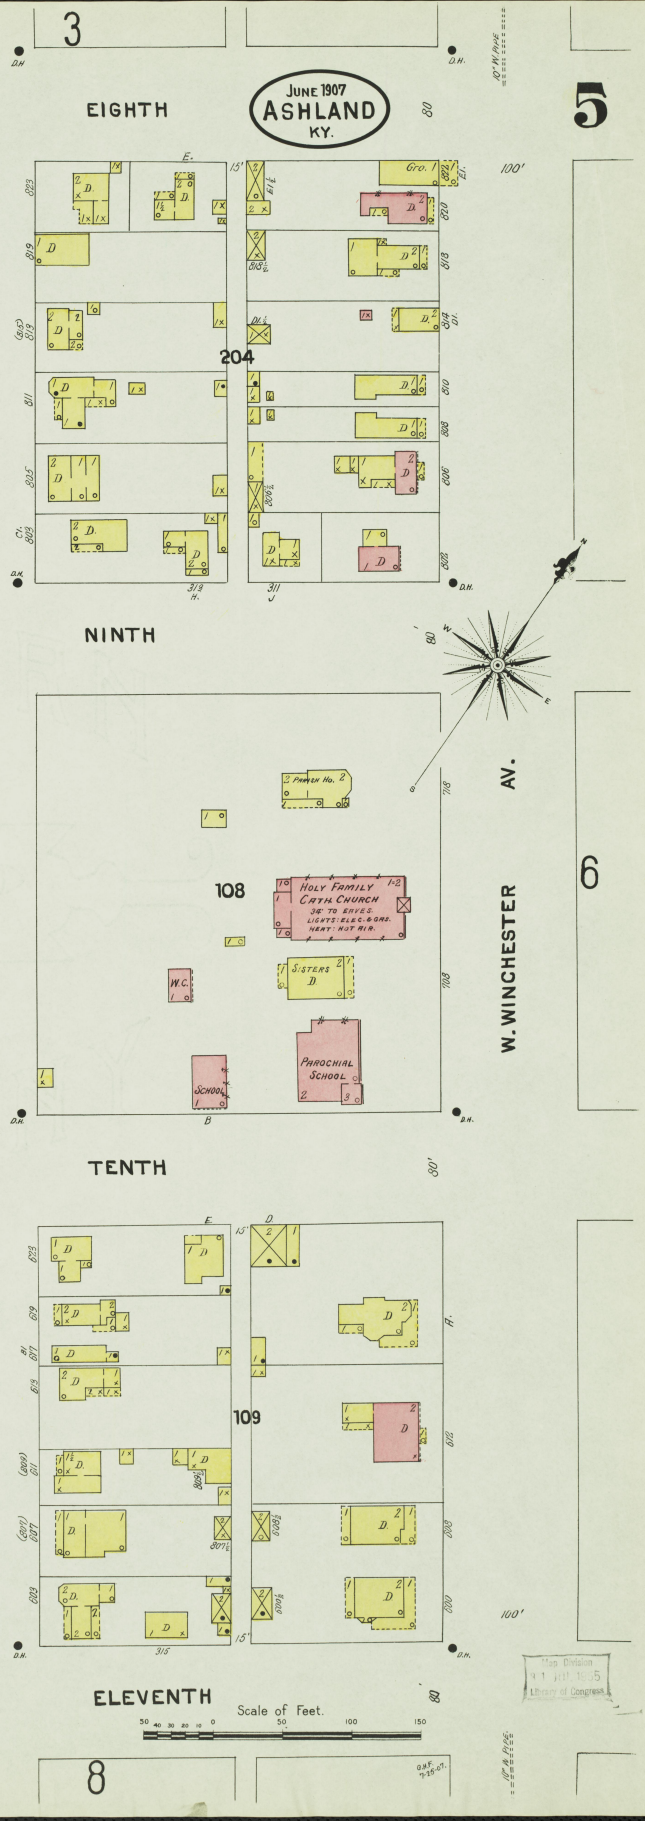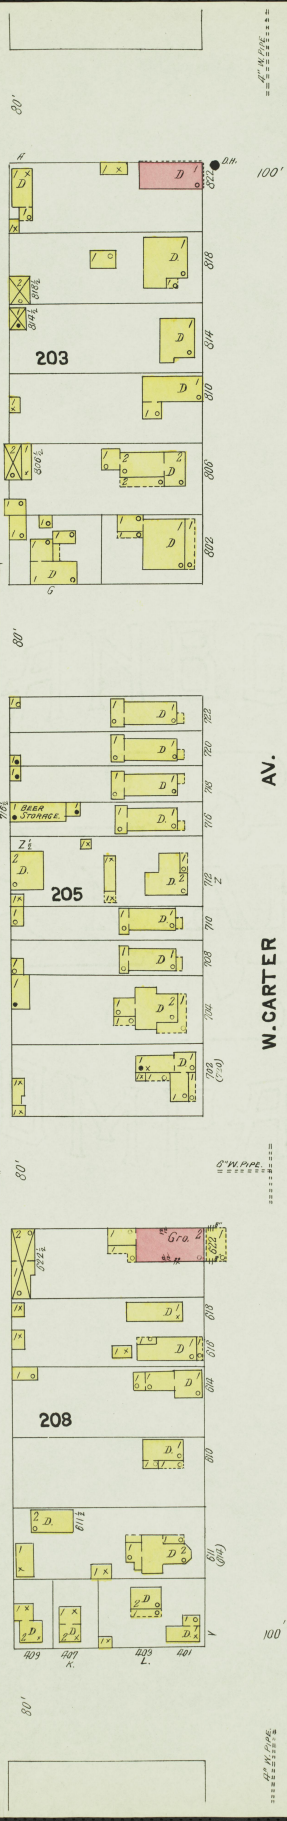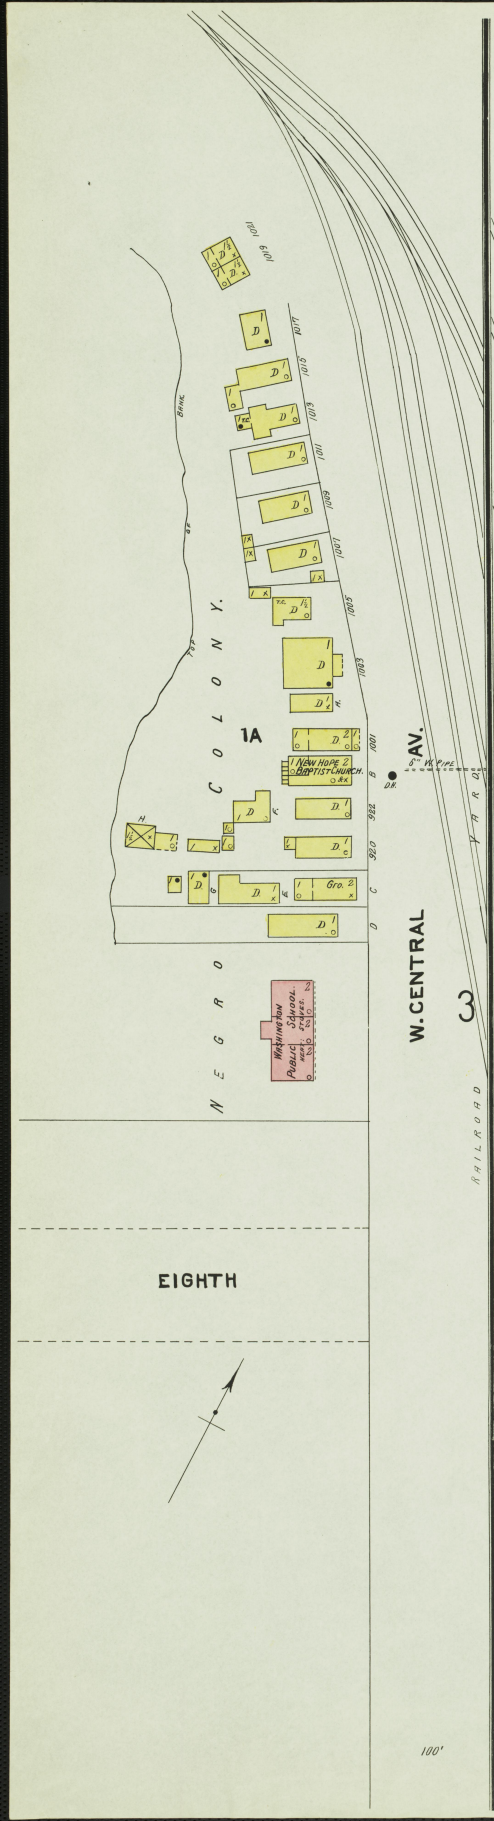

JUNE 1907
ASHLAND
KY.

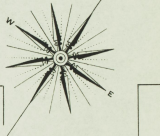

Scale of Feet.
50 100 150


JUNE 1907
ASHLAND
K.V.










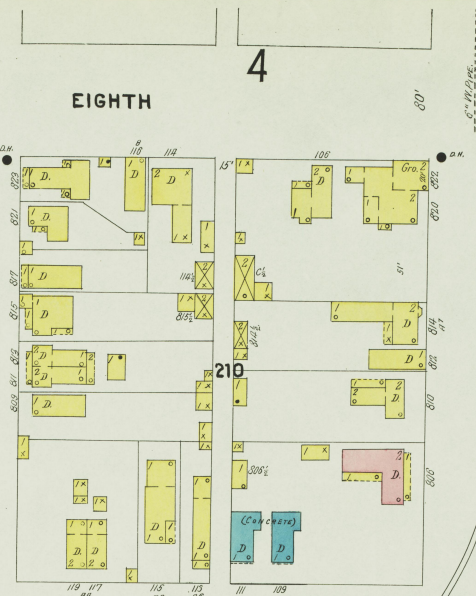






NINTH

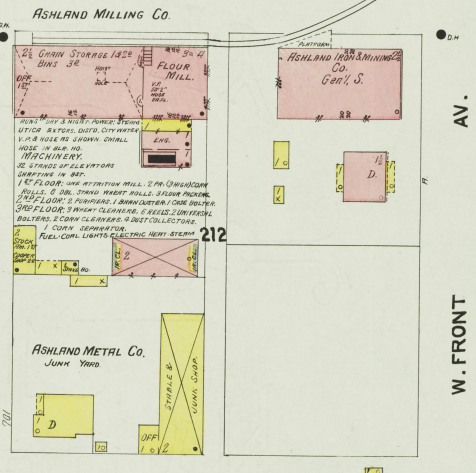

TENTH

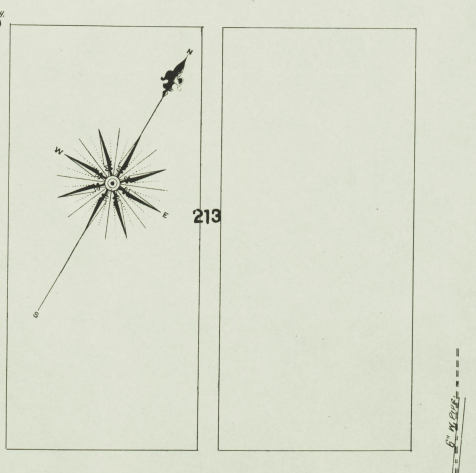

ELEVENTH

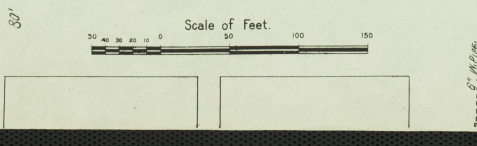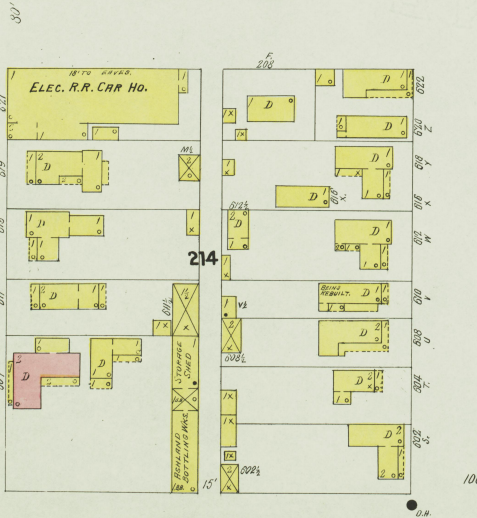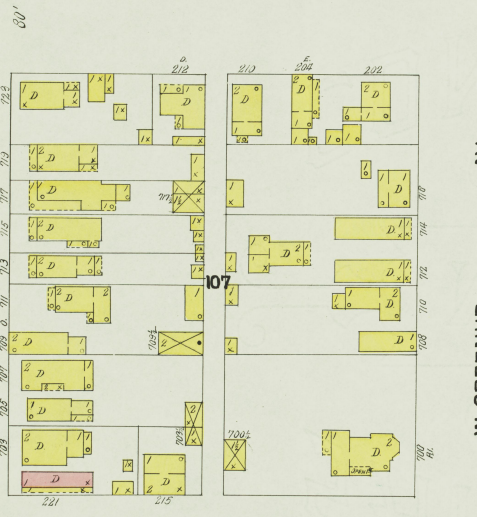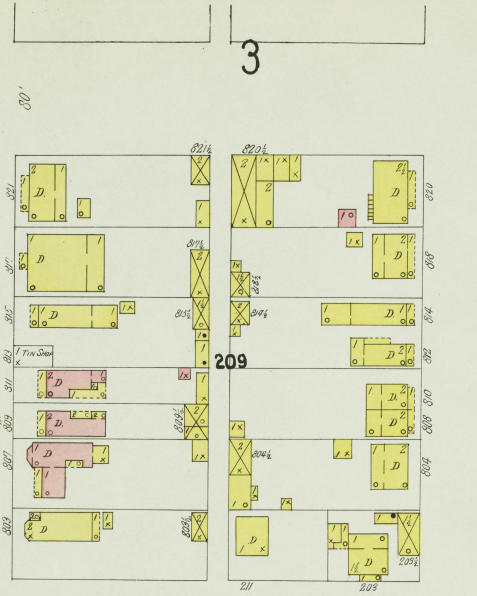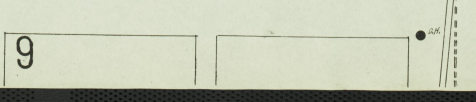


W. WINCHESTER AV.

W. GREENUP AV.

W. FRONT AV.

Scale of Feet.
0 20 40 60 80 100 120 140 160 180

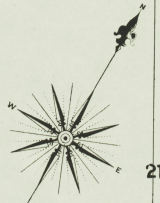

100'












209

210

207

212

214

213

ELEC. R.R. CAR HO.

ASHLAND MILLING CO.

ASHLAND METAL CO.

Gen'l. S.













JUNE 1907
ASHLAND
KY.

7




ELEVENTH

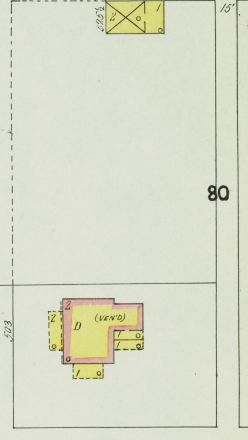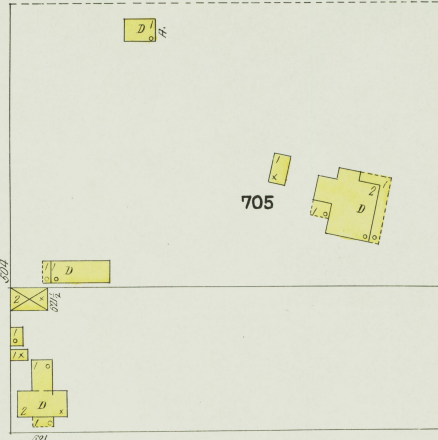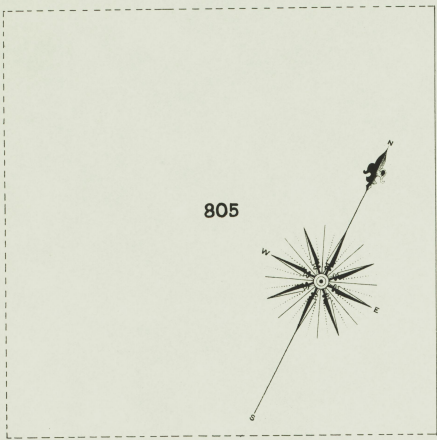




TWELFTH

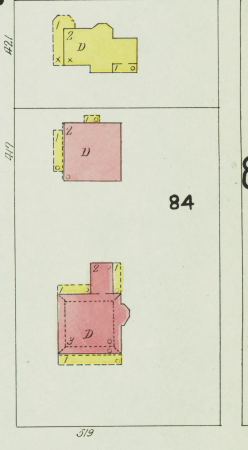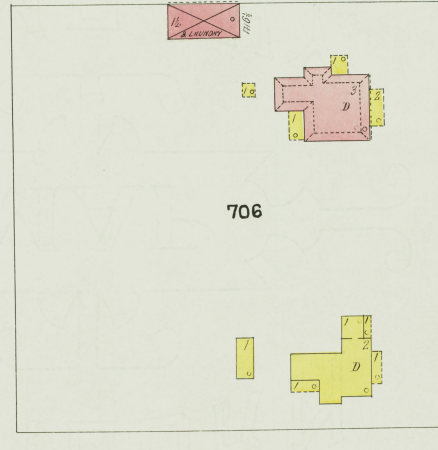

THIRTEENTH

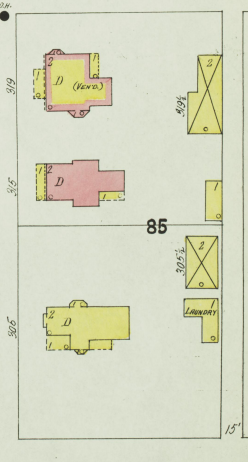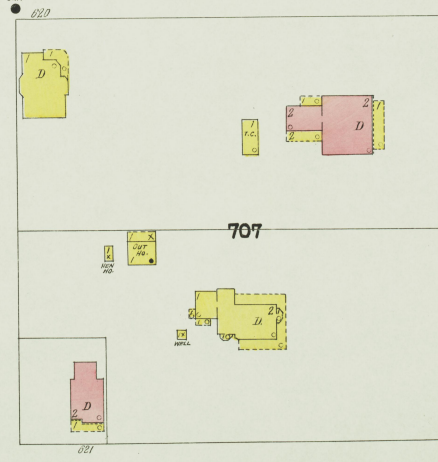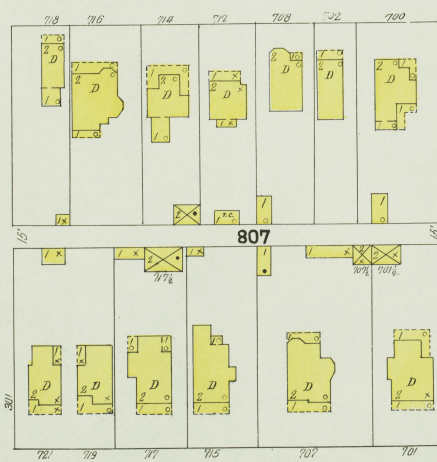

FOURTEENTH

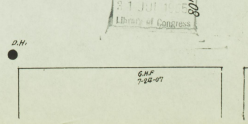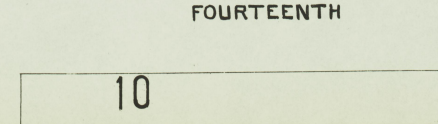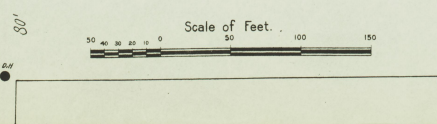

10

Map Taken
21 JUL 1907
Library of Congress

647
7-24-07

JUNE 1907
ASHLAND
KY.

8

ELEVENTH

TWELFTH












THIRTEENTH

FOURTEENTH

W. CENTRAL AV.


W. CARTER AV.

W. WINCHESTER AV.

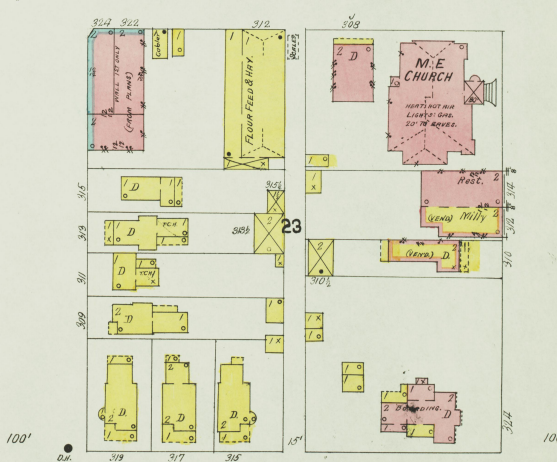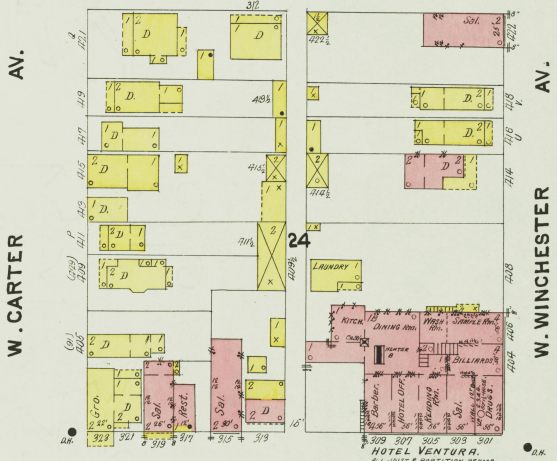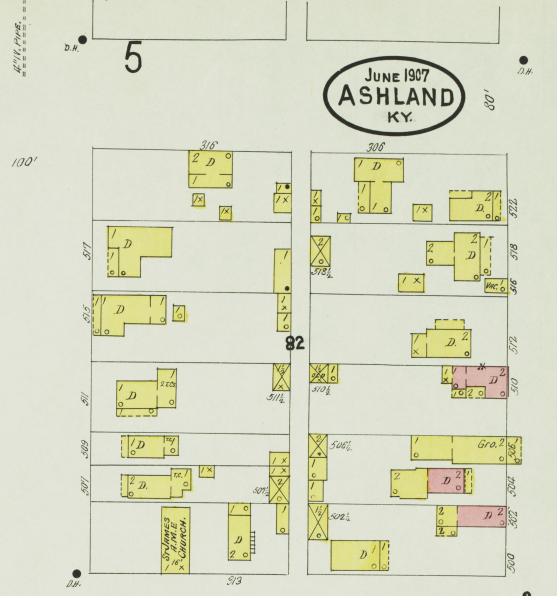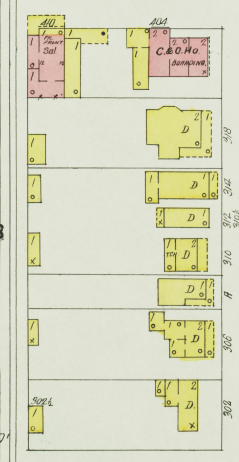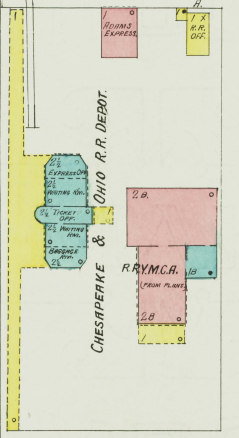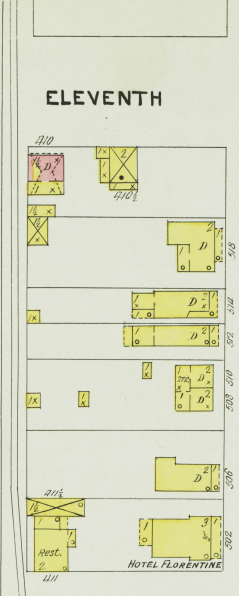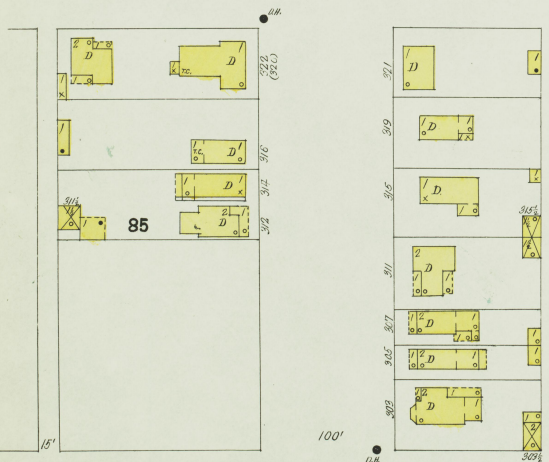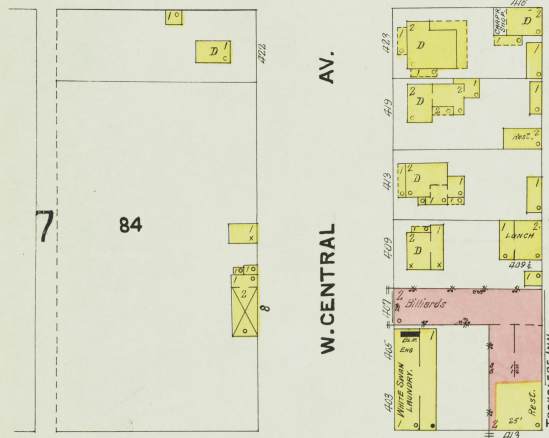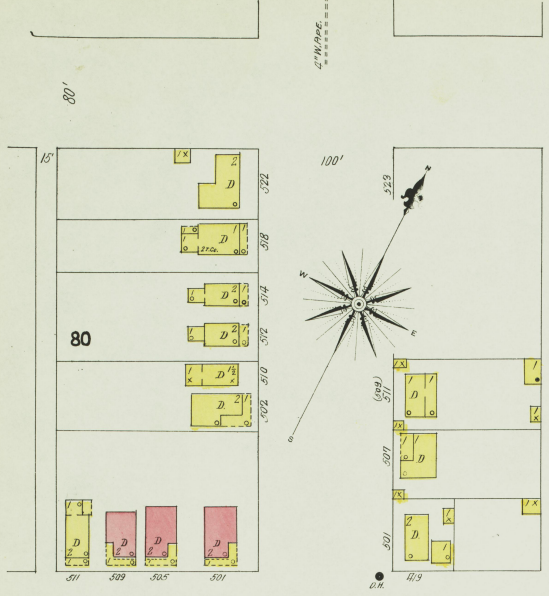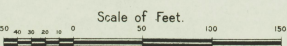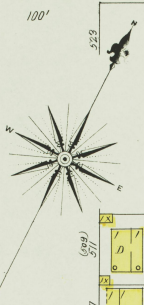


RECORDED
JUN 11 1907
OFFICE OF COMMISSIONER


JUNE 1907
ASHLAND
KY.

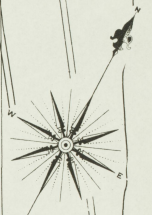


6
ELEVENTH

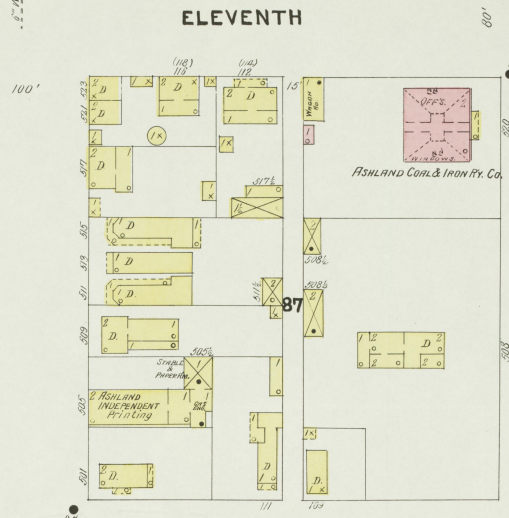





TWELFTH

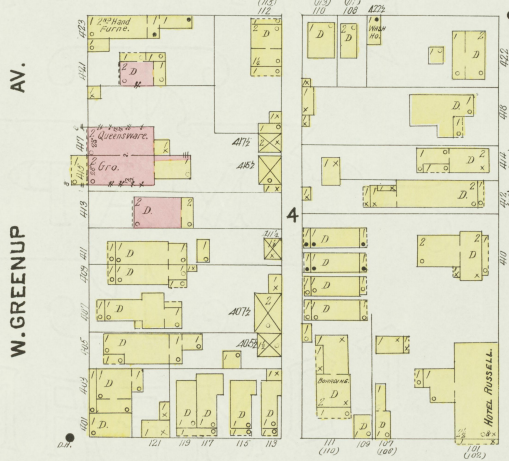

THIRTEENTH

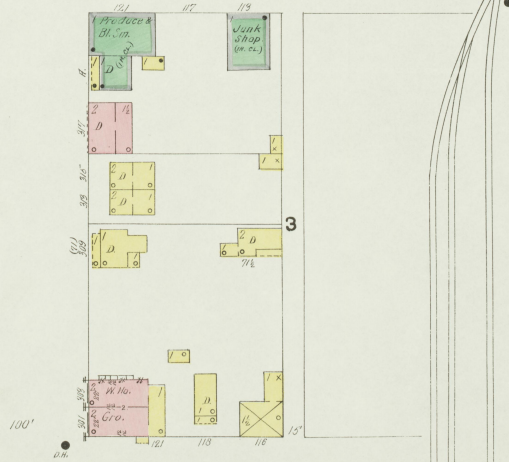

FOURTEENTH

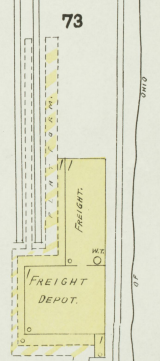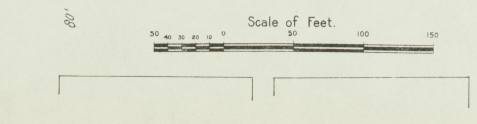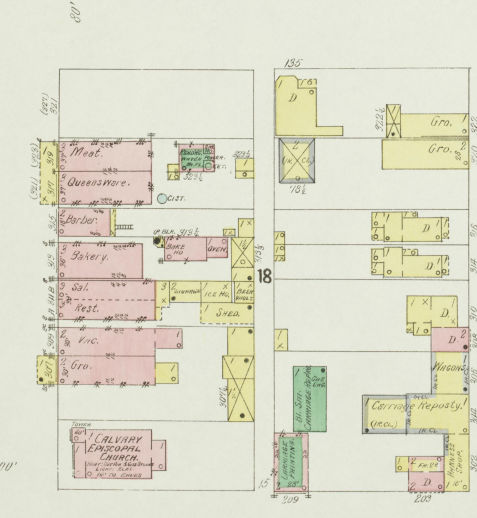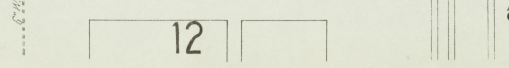

ASHLAND ARTIFICIAL ICE WORKS
HAMMOND PACKING CO. Sls. Ho.




Map of Ashland
1897-1905
City of Ashland

JUNE 1907
ASHLAND
KY.

10


7

FOURTEENTH

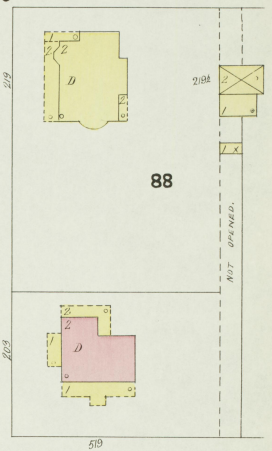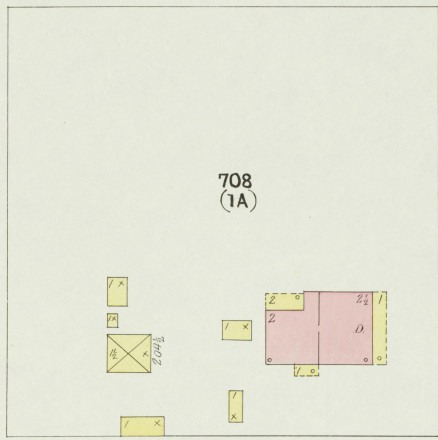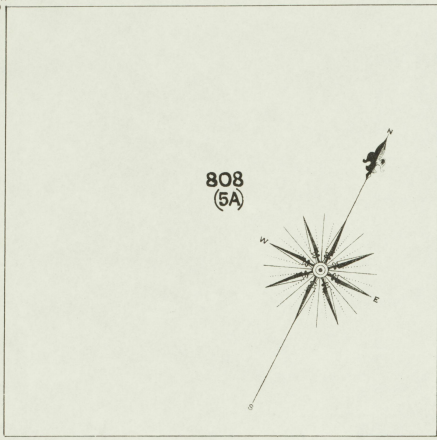


FIFTEENTH


W. LEXINGTON AV.

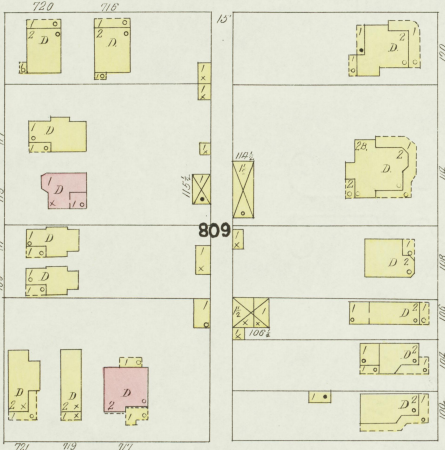

W. MONTGOMERY AV.

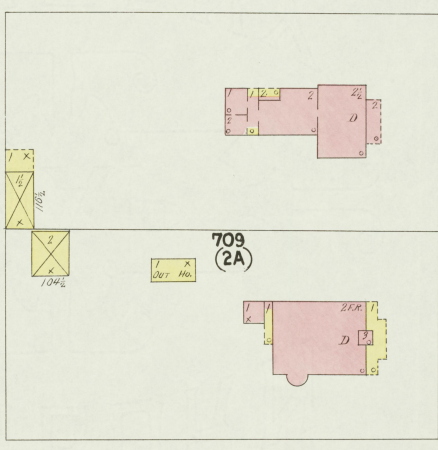


W. BATH AV.

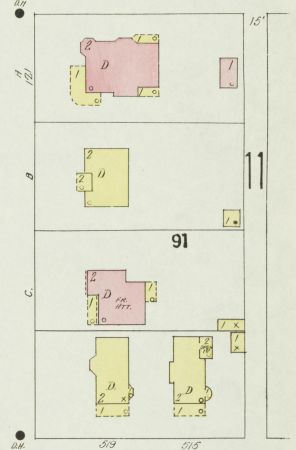


BROADWAY OR SIXTEENTH

13


E. LEXINGTON AV.

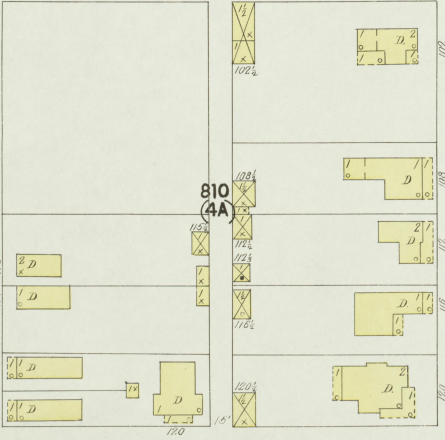


E. MONTGOMERY AV.

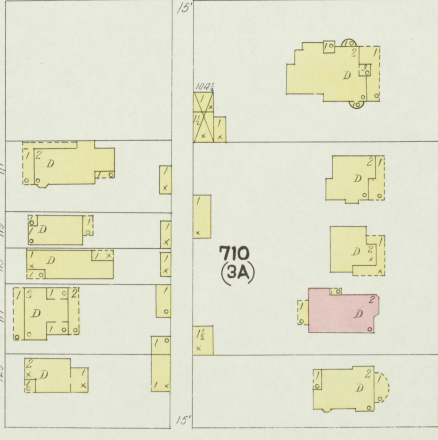

E. BATH AV.

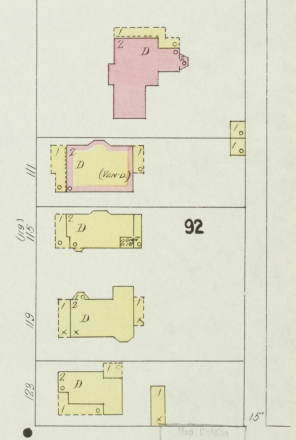

PARK OR SEVENTEENTH

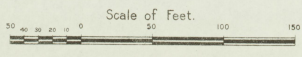

New Edition
JULY 1907
Library of Congress

JUNE 1907
ASHLAND
KY.

11

FOURTEENTH

FIFTEENTH

BROADWAY

SIXTEENTH

SEVENTEENTH

PARK
14

W. CENTRAL
AV.













E. CENTRAL
AV.

W. CARTER
AV.

E. CARTER
AV.

W. WINCHESTER
AV.

E. WINCHESTER
AV.

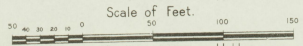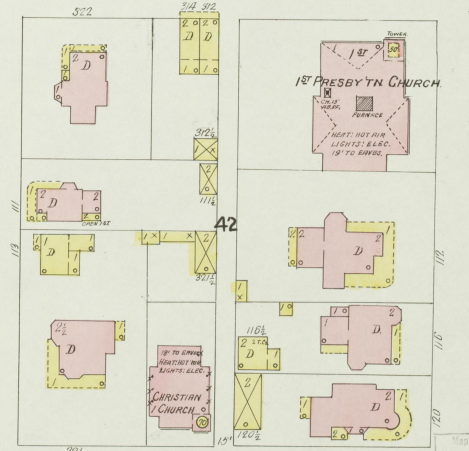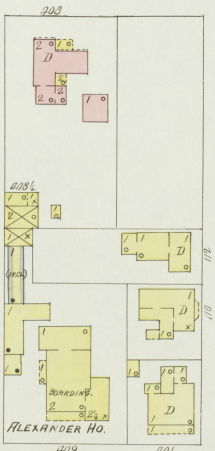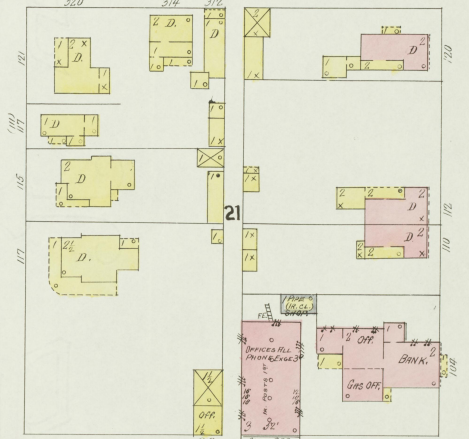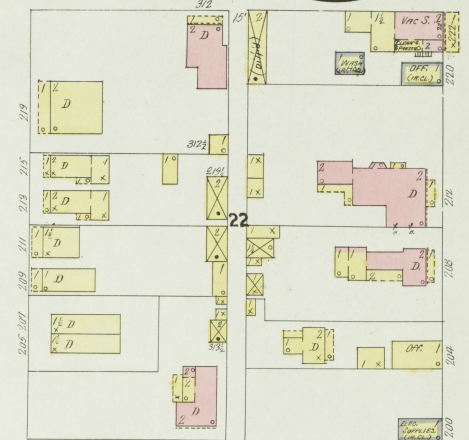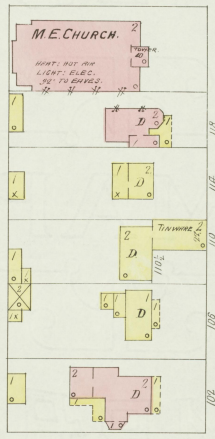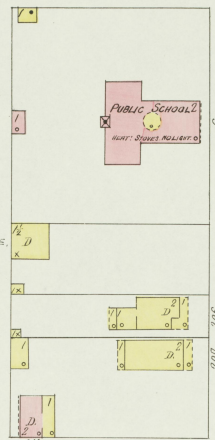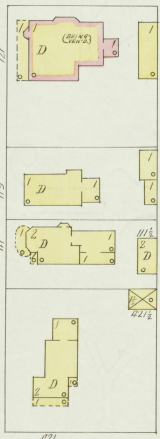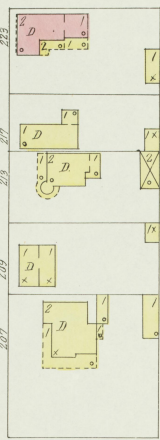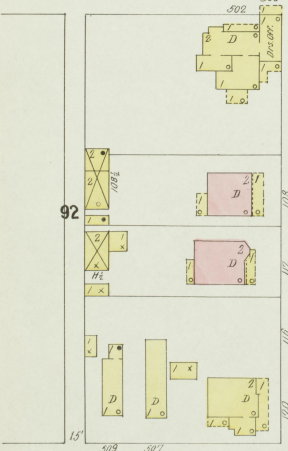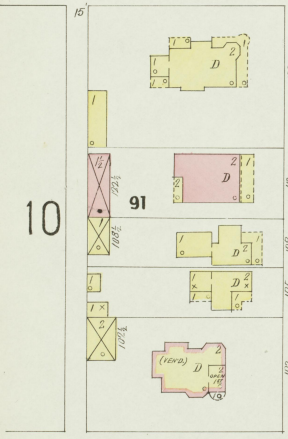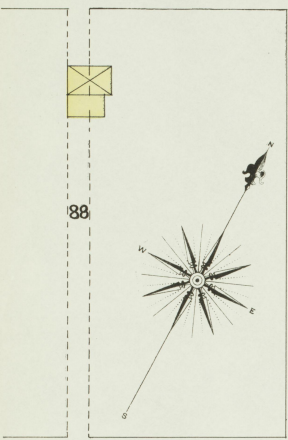

8" W. PIPE
100'

8" W. PIPE
100'

80' 100' 50' 100' 80' 100'









80' 100' 50' 100' 80' 100'

100' 100' 50' 100' 100' 100'

60' 100' 50' 100' 100' 100'



ASHLAND ELEC. LIGHT & POWER CO.
FUEL: COAL AND WOOD
RE SHOWS 2,000 5 FT. BUCKETS
NOT IN OPERATION

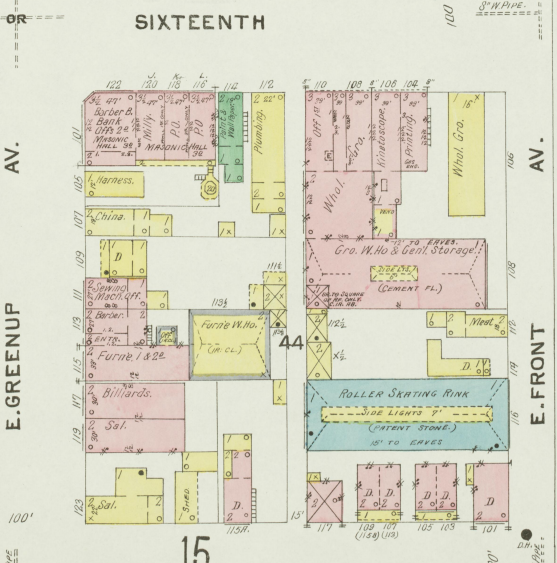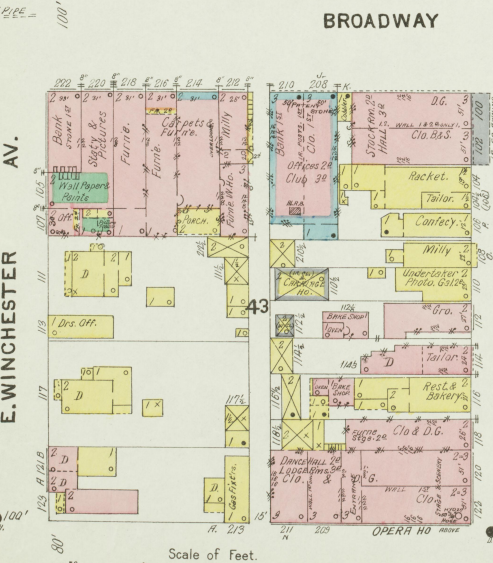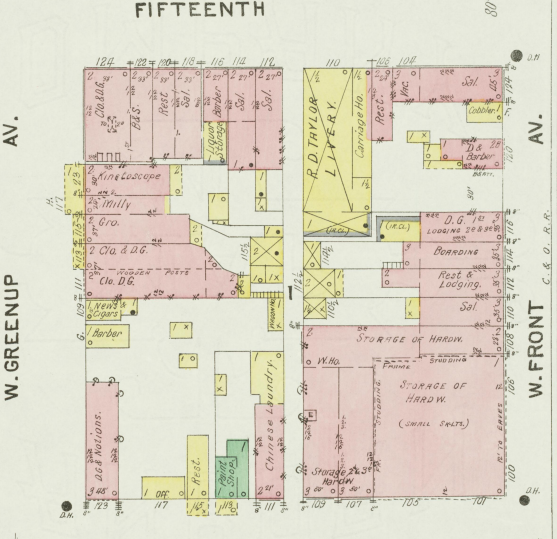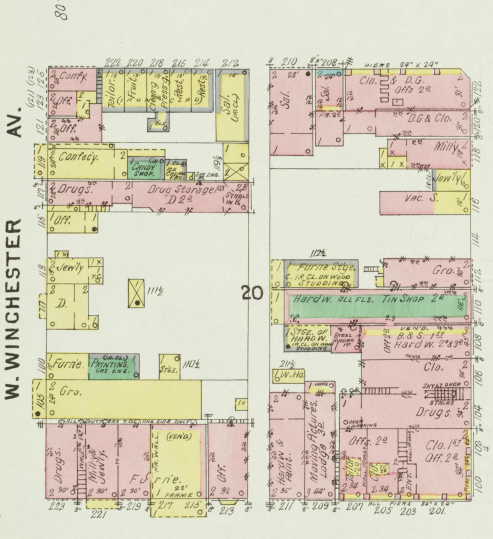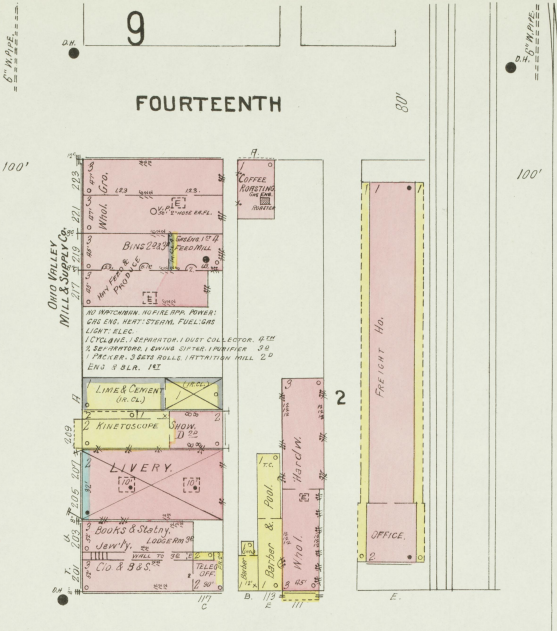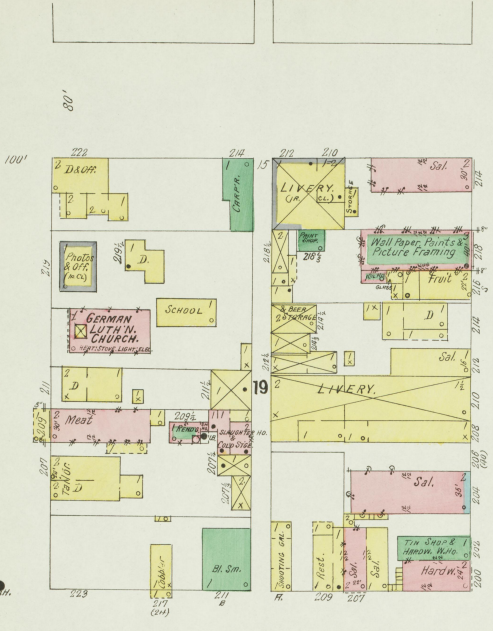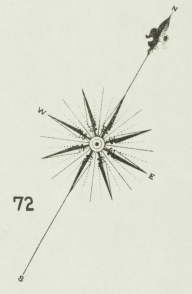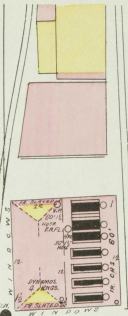

Scale of Feet. 0 50 100 150

Scale of Feet. 0 50 100 150

Scale of Feet. 0 50 100 150

W. HILTON AV.

BOGESS LANE



W. LEXINGTON AV.

80'

13

13

JUNE 1907
ASHLAND
KY.

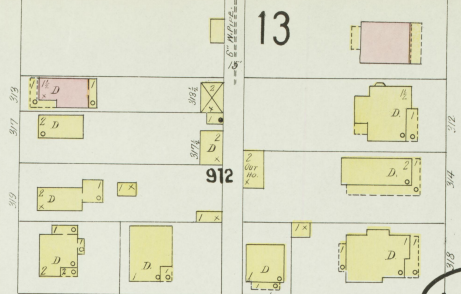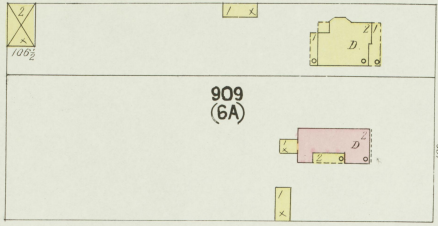


BROADWAY OR SIXTEENTH

1012

NINETEENTH



1013

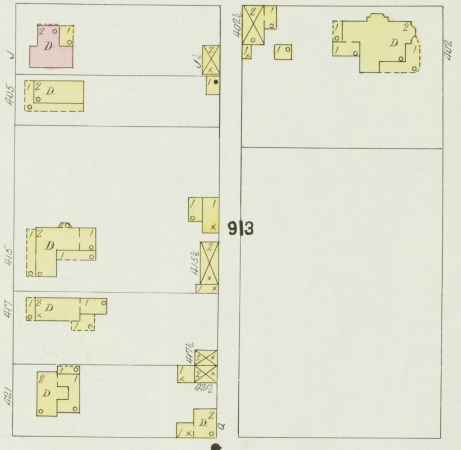

AV.

AV.

AV.


AV.

PARK OR SEVENTEENTH

TWENTIETH



1014

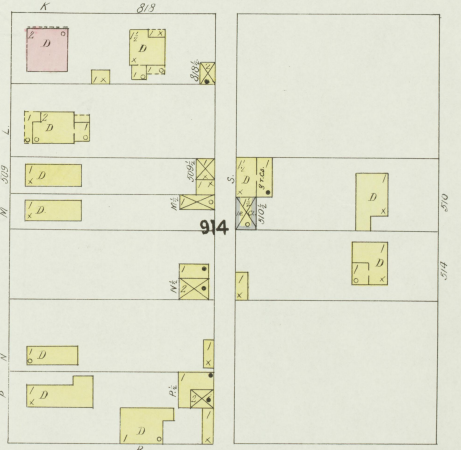

E. HILTON

E. LEXINGTON

E. HILTON

E. LEXINGTON

SHORT

911

914

EIGHTEENTH

21ST

ST.


1012

912

13

1015

915

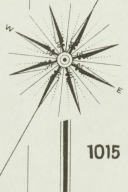


Scale of Feet. 0 50 100 150

Map Original
1:1000 = 5
Library of Congress


20' Br. Dr.

648
746.27

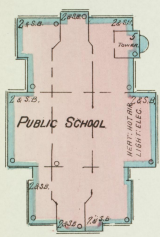

PARK

CENTRAL

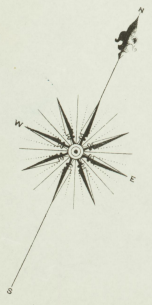

E. CENTRAL AV.

E. CARTER AV.

E. WINCHESTER AV.

PARK OR SEVENTEENTH

EIGHTEENTH

NINETEENTH

TWENTIETH

JUNE 1907
ASHLAND
KY.

14

15

11

47







50

55

16

Scale of Feet

Map of Ashland, Ky. 1907

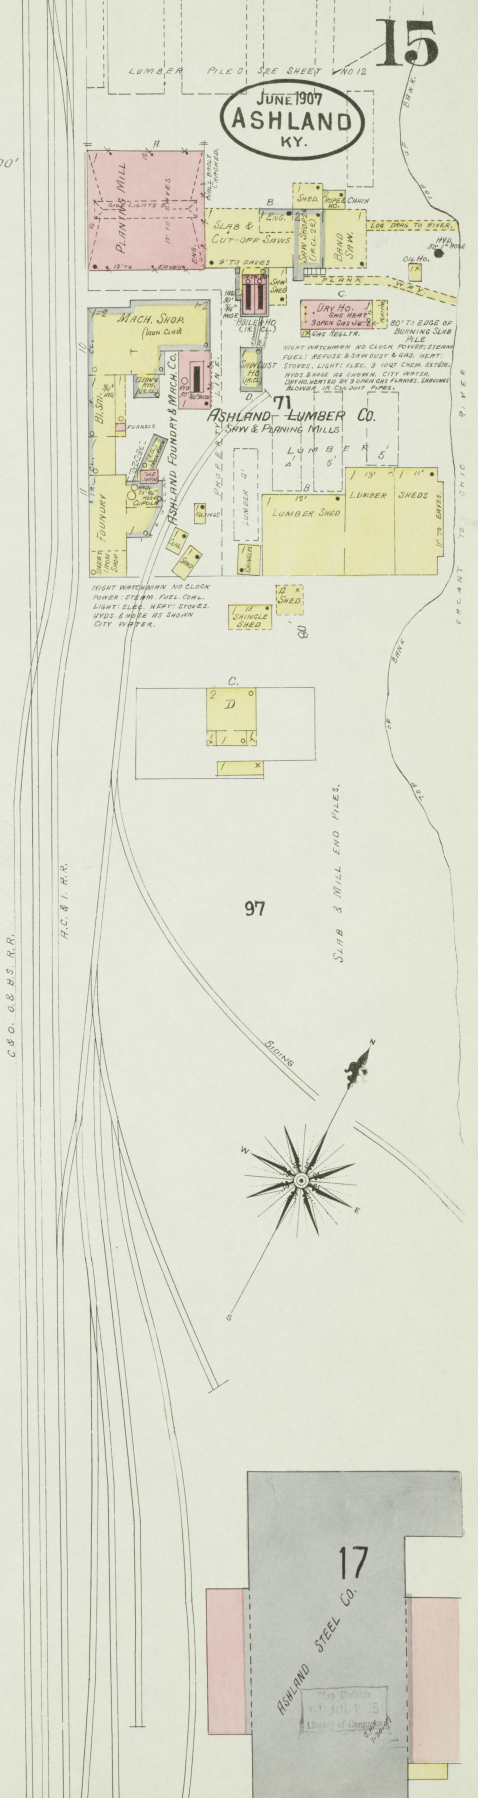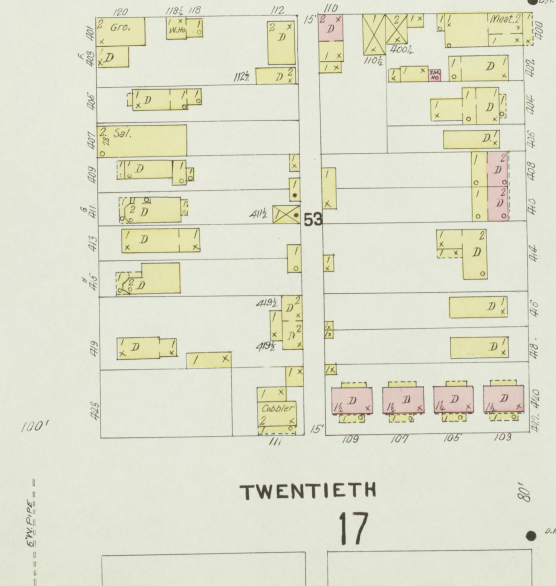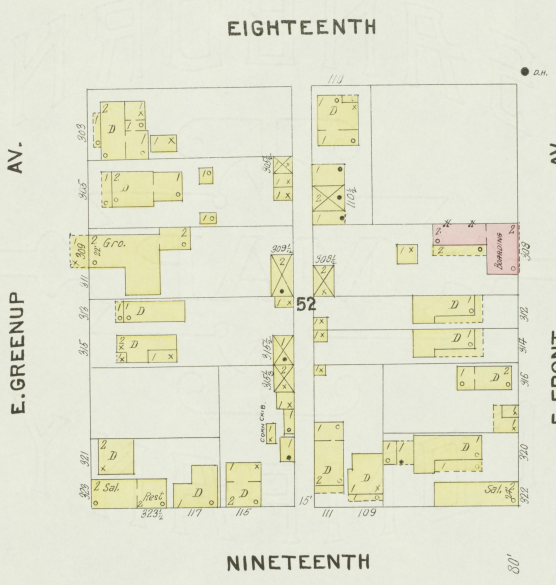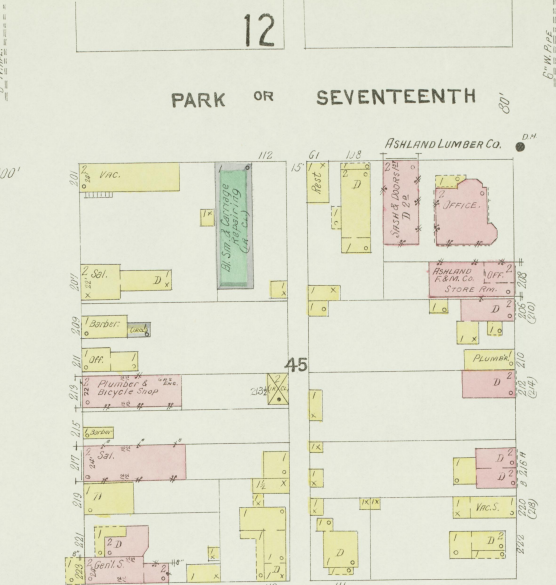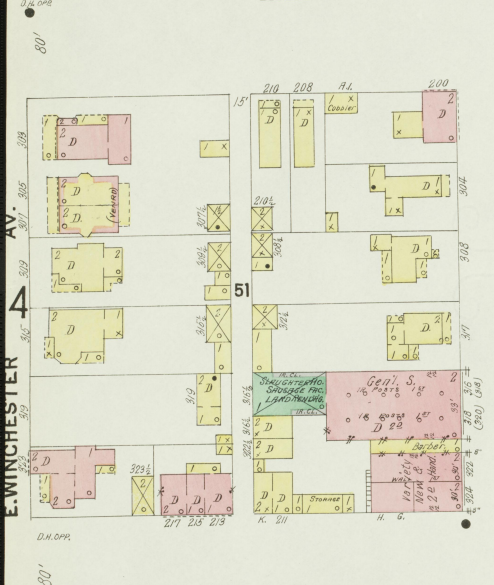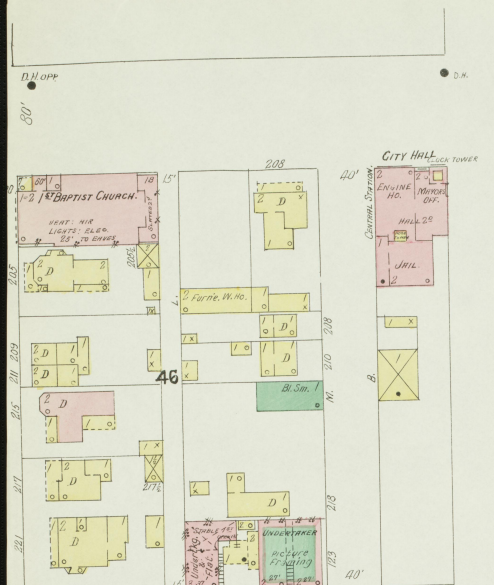

17

E. GREENUP AV.


16

JUNE 1907
ASHLAND
KY.

15

99

62

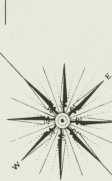

E. WINCHESTER AV.

19

ST.

ST.

ST.

20TH

21ST

22ND

98

216

E. CARTER AV.


14

215

102

18

E. CENTRAL AV.


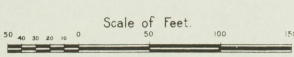


Library of Congress
JUL 5 1907
1000

Ohio

River.

JUNE 1907
ASHLAND
KY.

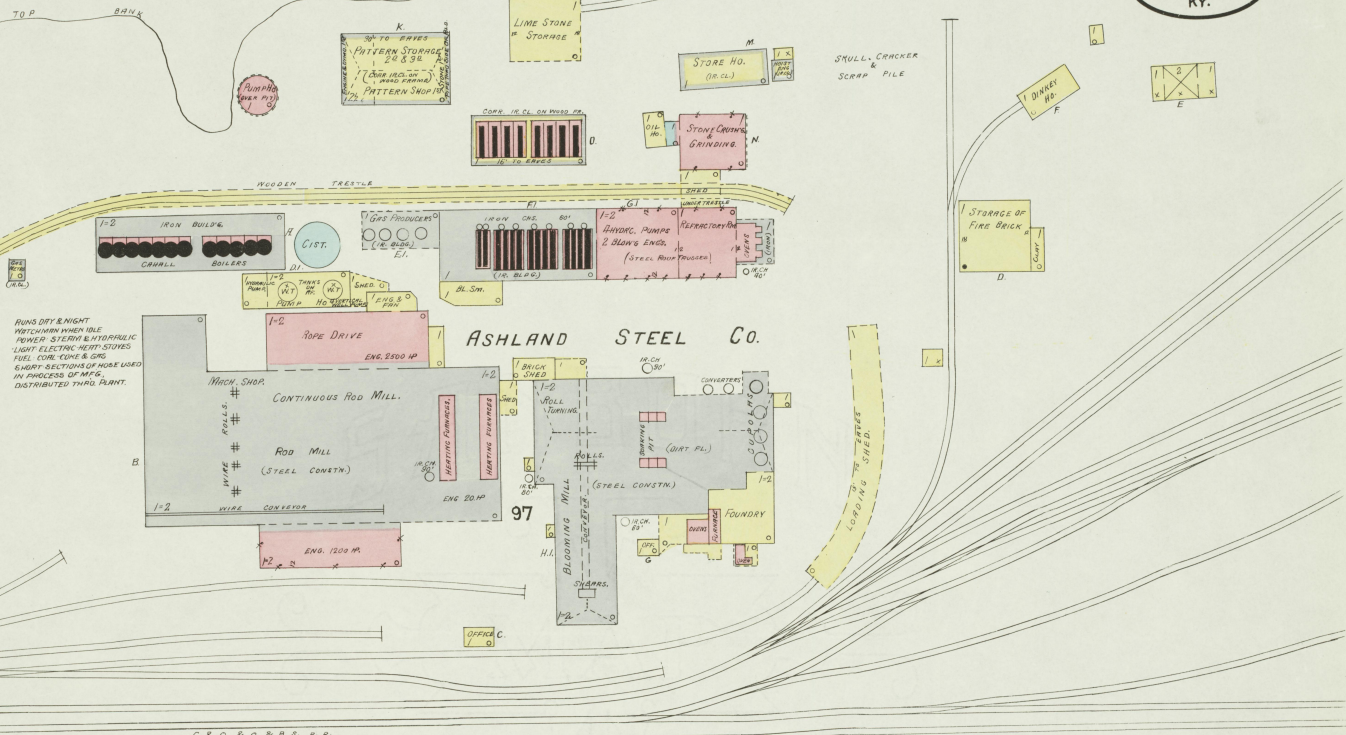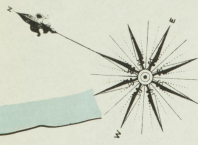

15

E. FRONT AV.

15

20TH ST.

21TH ST.

17

17

20


E. FRONT AV.

15


ST.

20TH


80'

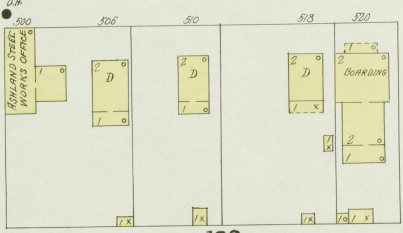

100

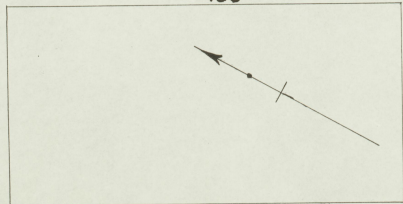


Scale of Feet.

 

ST.

21ST

80'

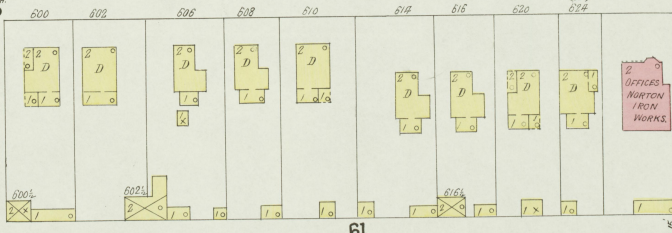

61



16

E. GREENUP AV.






ST.


22ND

80'

19

Map 80' 1111-5

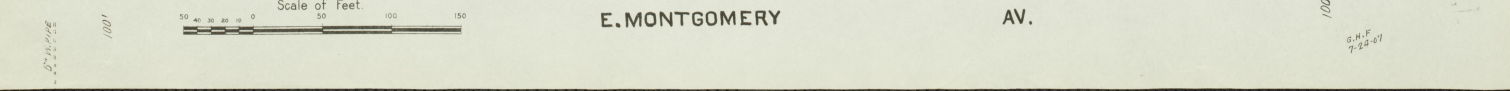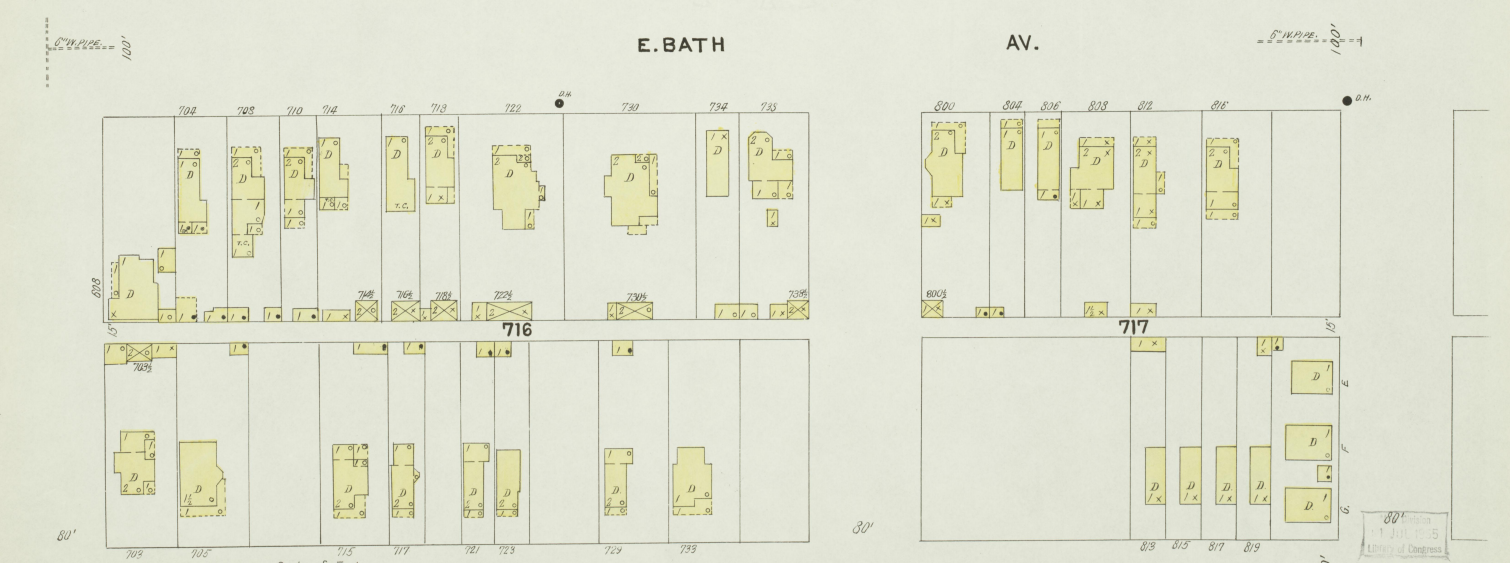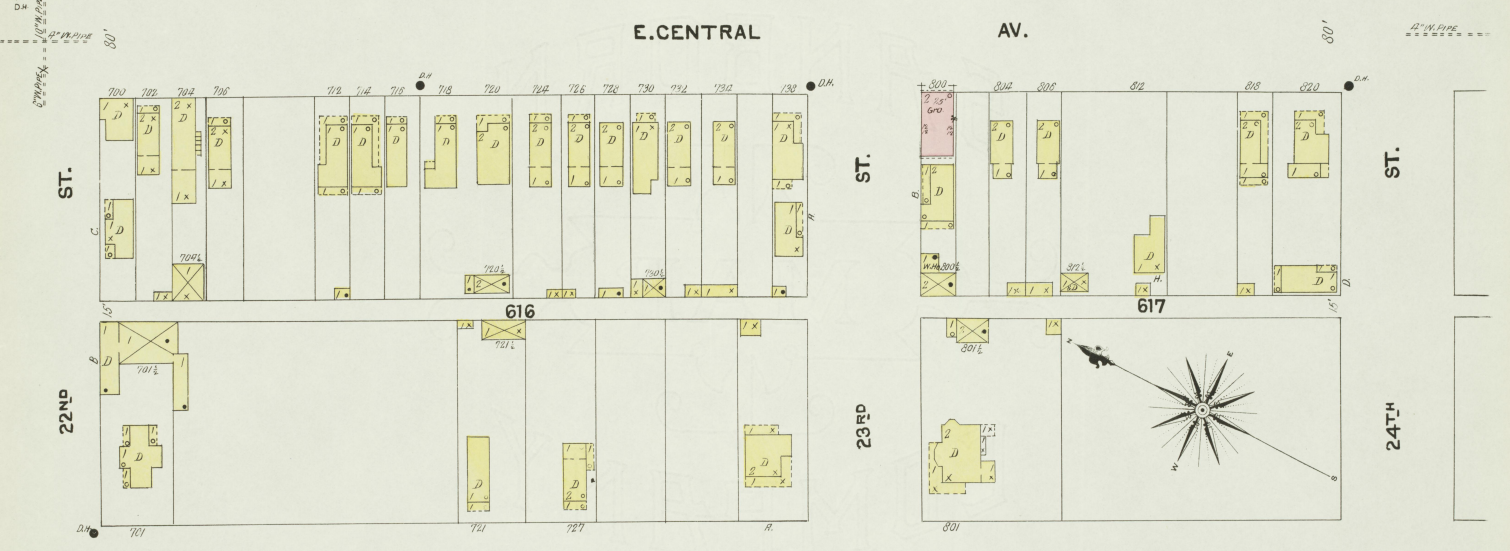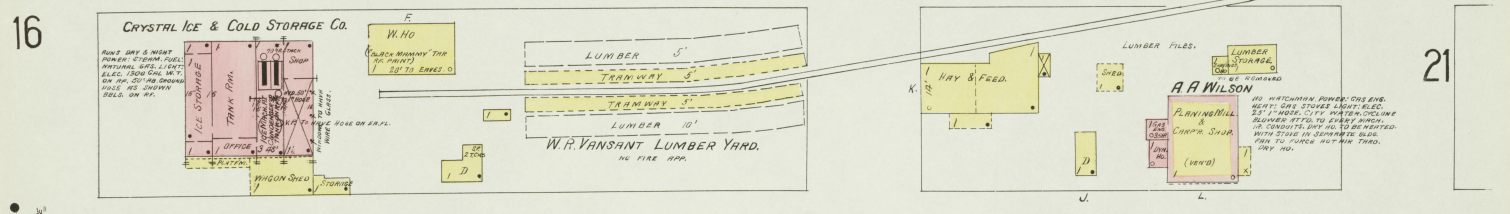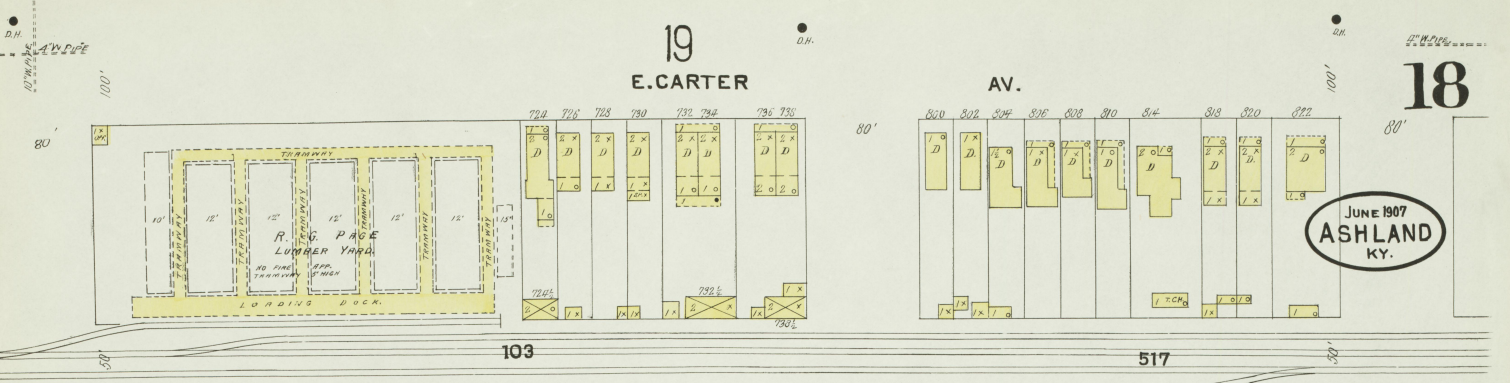


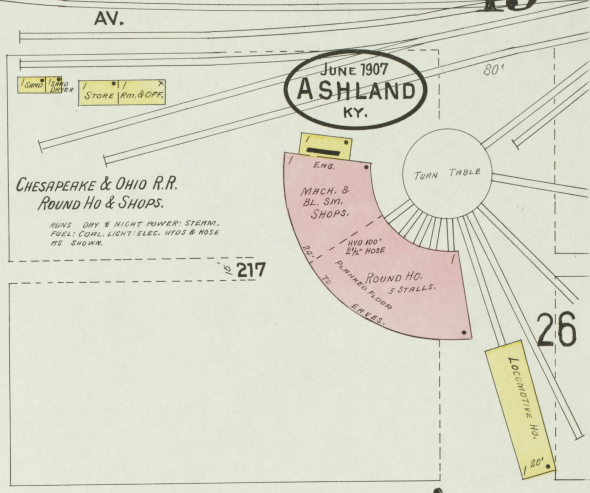


17

ST.

22ND

16

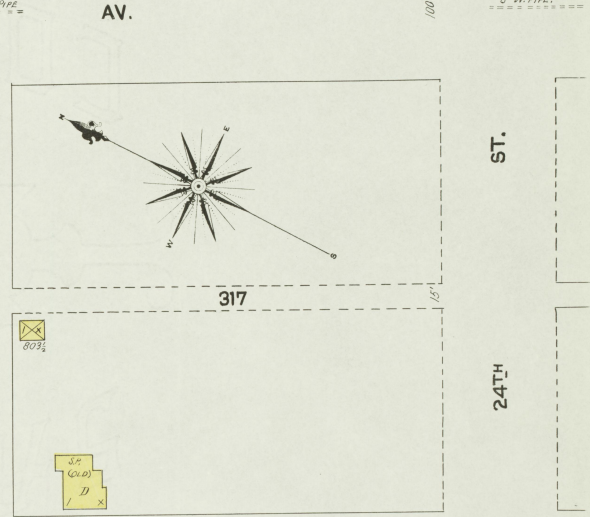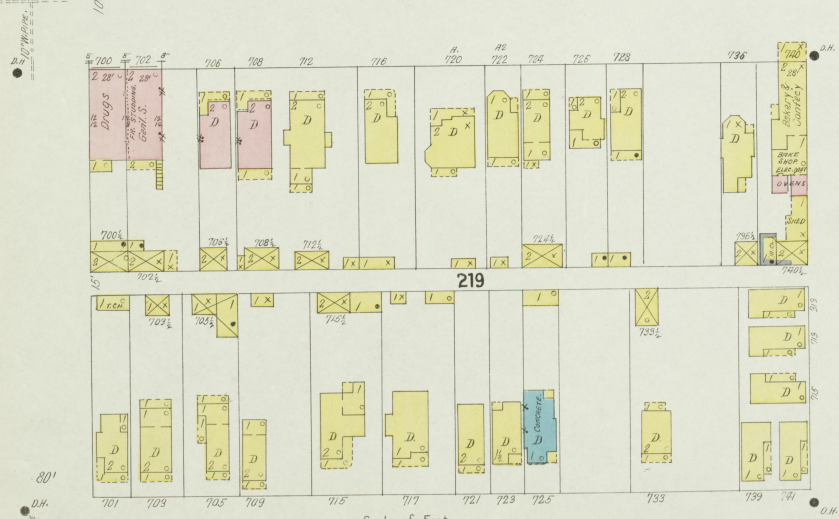

18

AV.

E. WINCHESTER

10" W. PIPE 12" W. PIPE 100'

80'














E. CARTER

















Scale of Feet.

0 50 100 150


8" W. PIPE 12" W. PIPE 80'

17
19

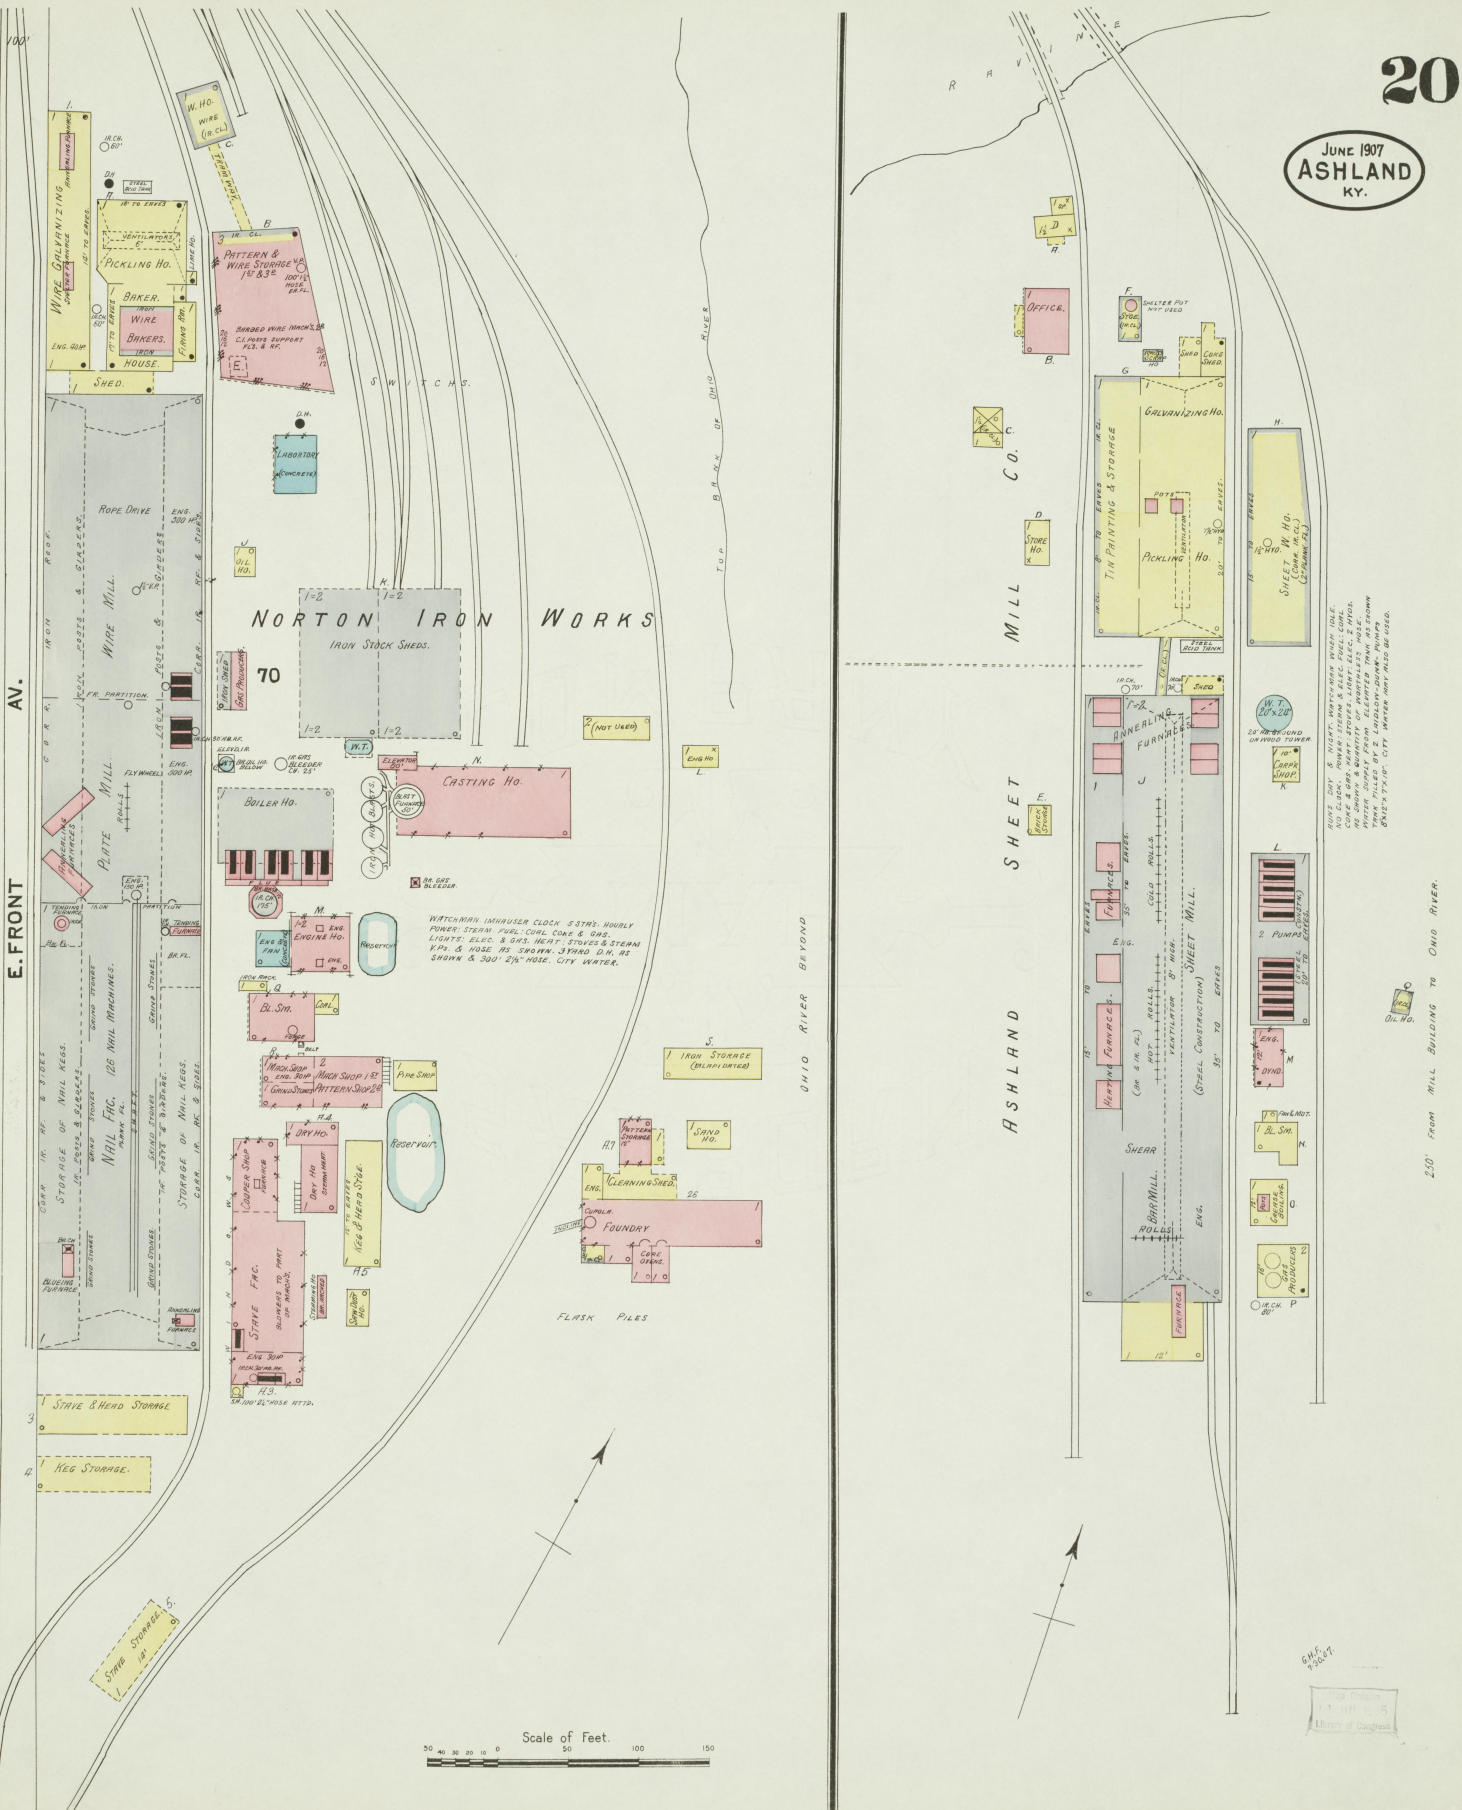

NORTON IRON WORKS
IRON STOCK SHEDS.












ASHLAND MILL SHEET

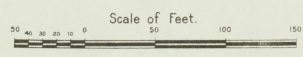



ASHLAND
1907
Library of Congress

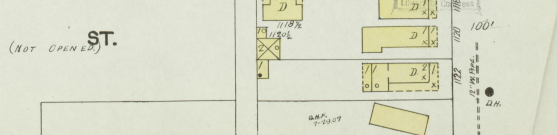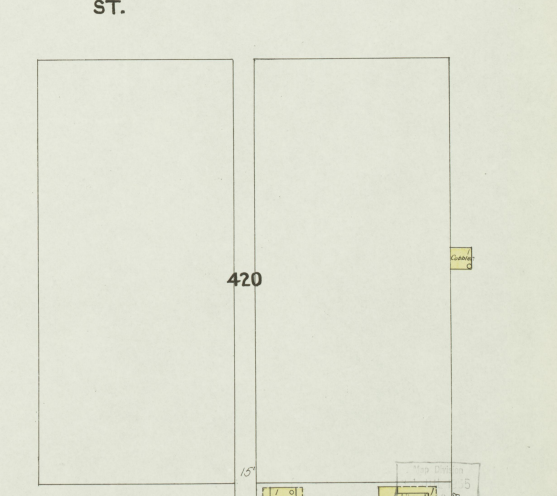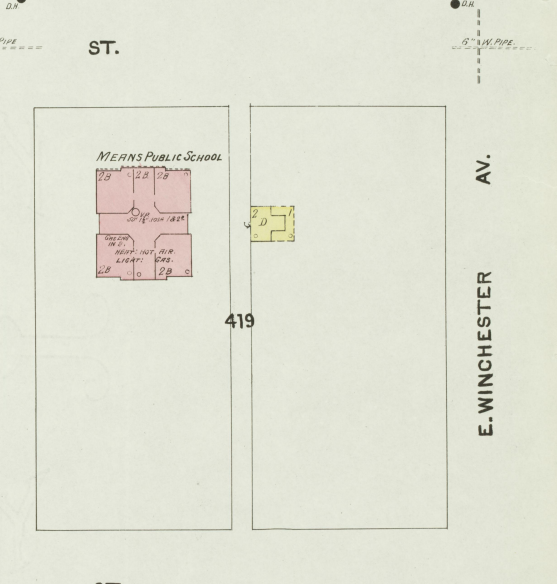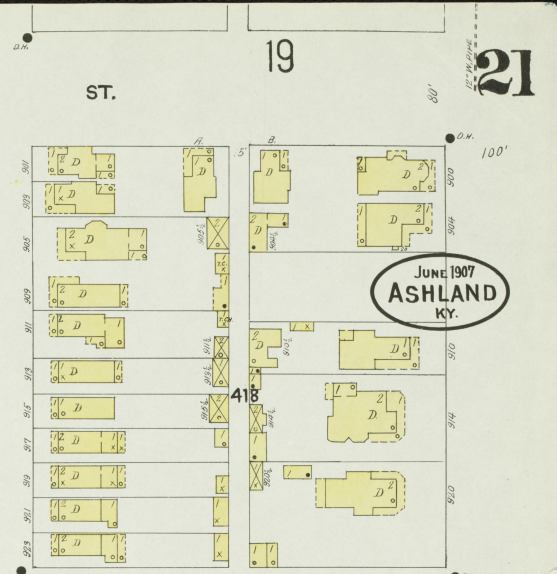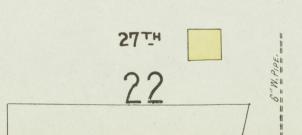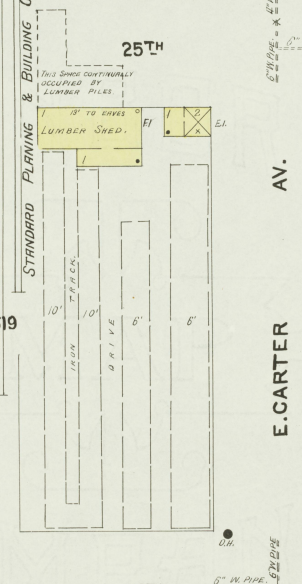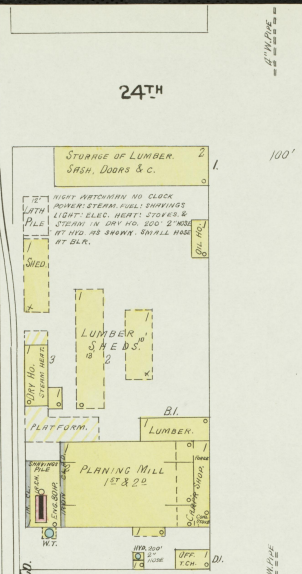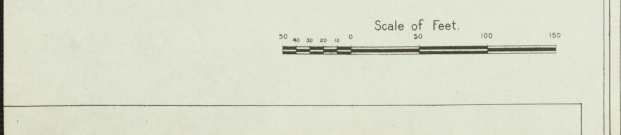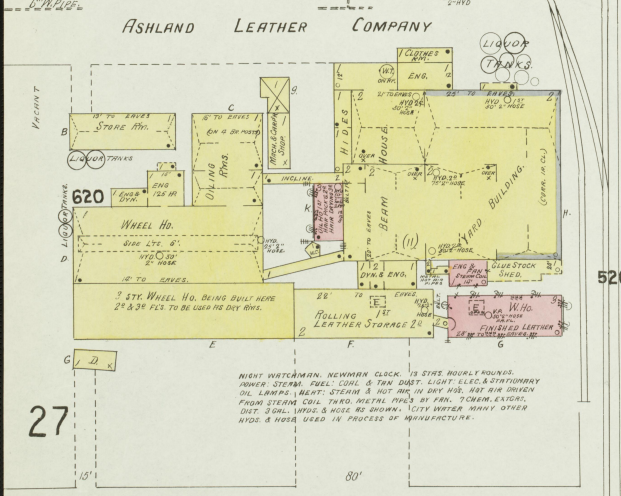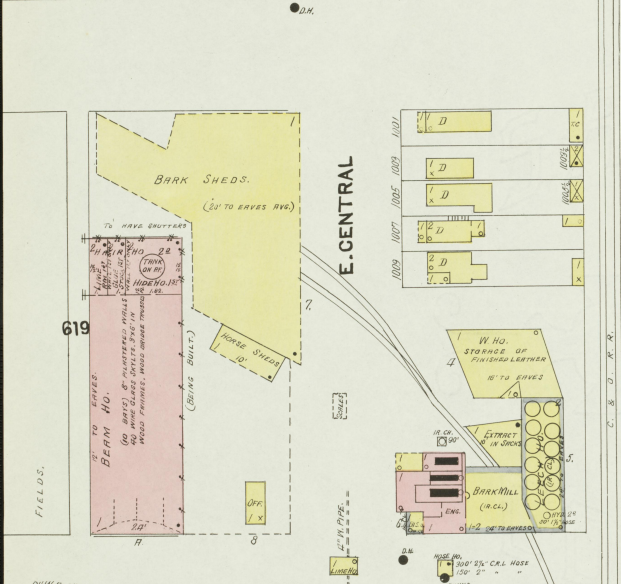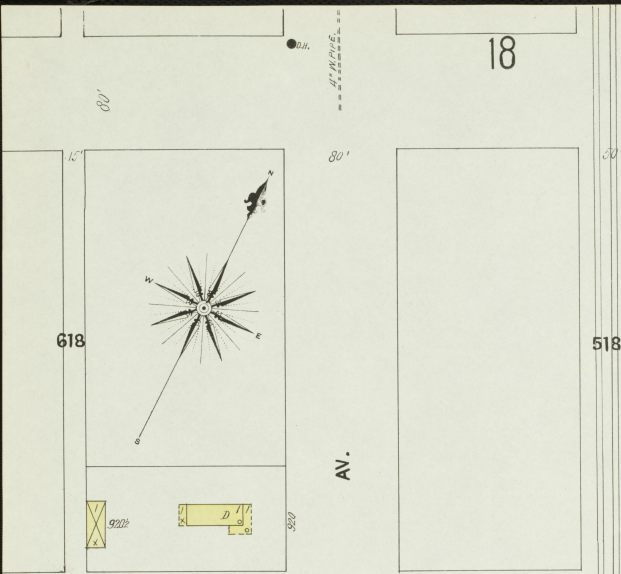


E. WINCHESTER

AV.

24





22

JUNE 1907
ASHLAND
KY.

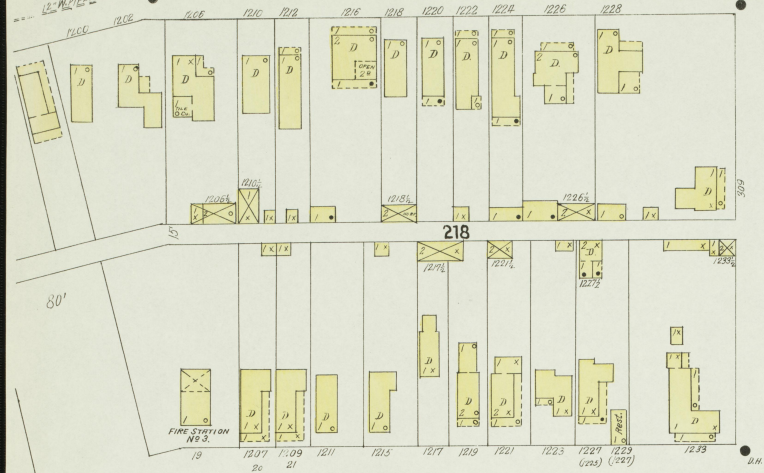

E. CARTER

AV.

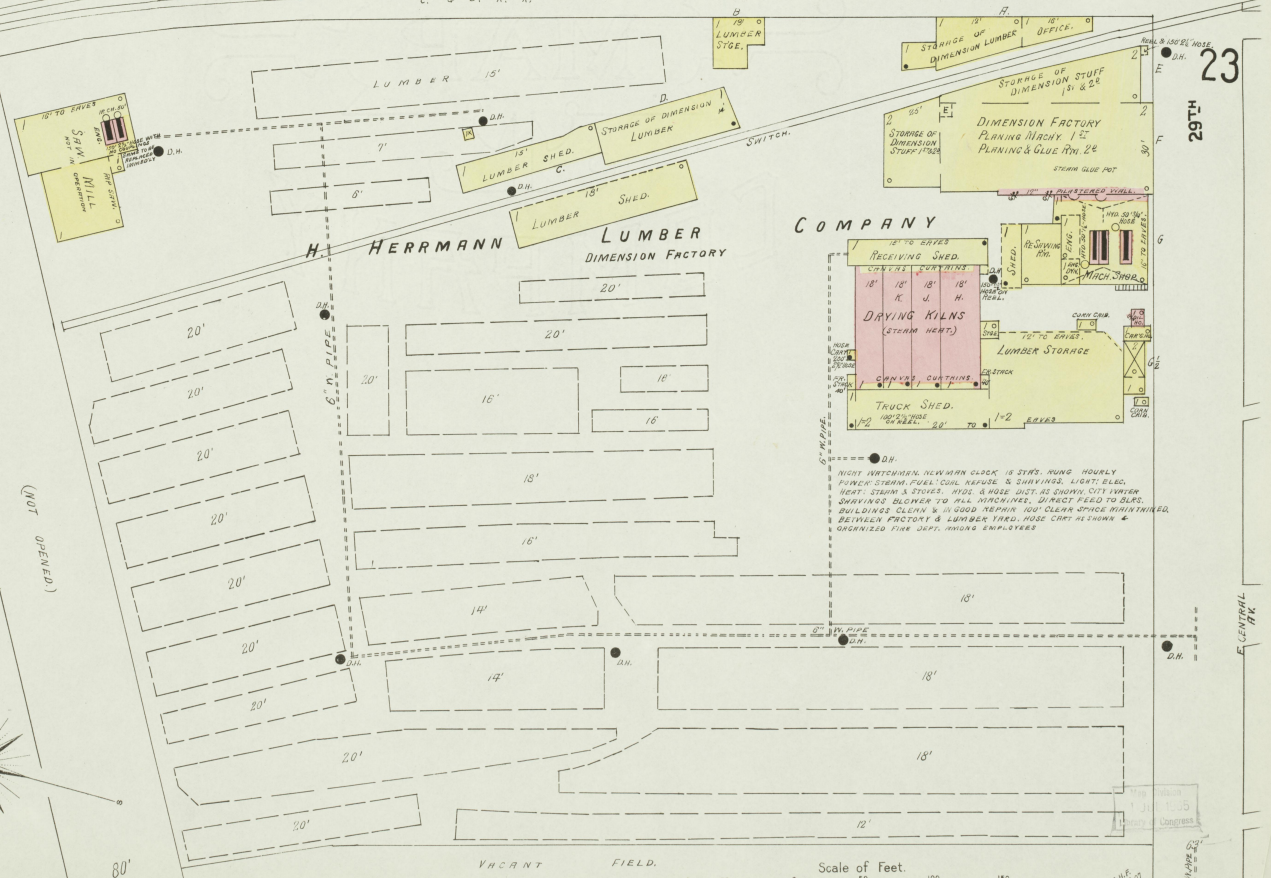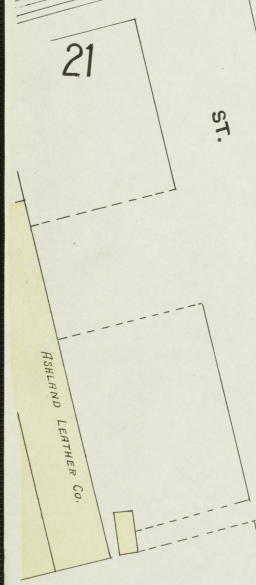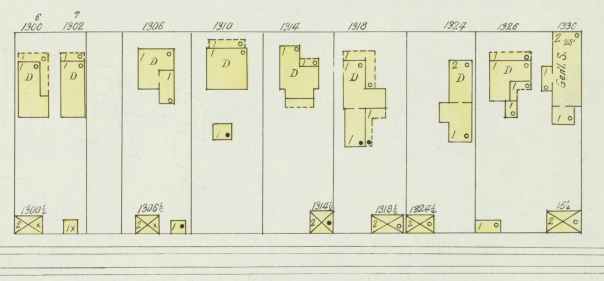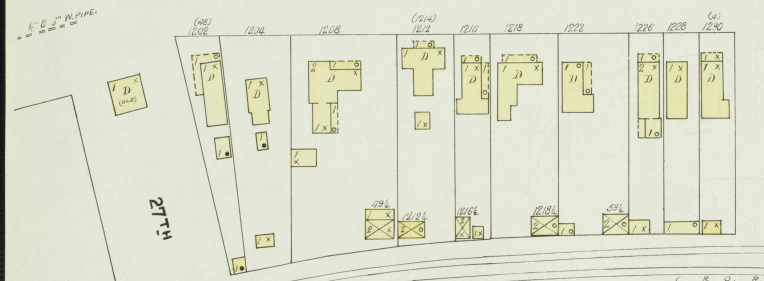




24

E. WINCHESTER AV.




23

JUNE 1907
ASHLAND
KY.

425

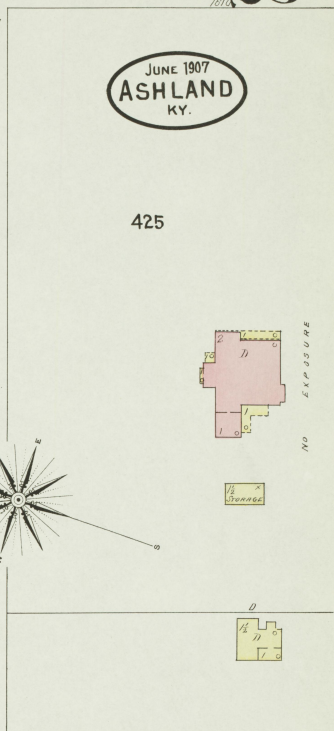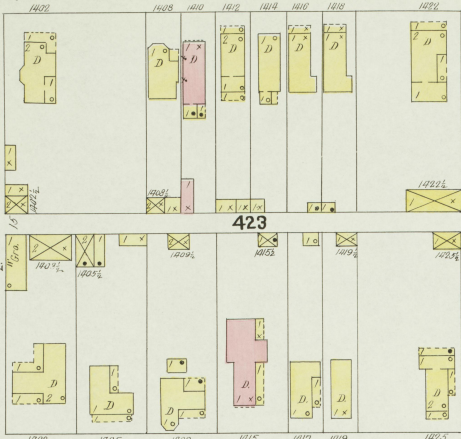

E. CARTER AV.

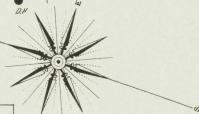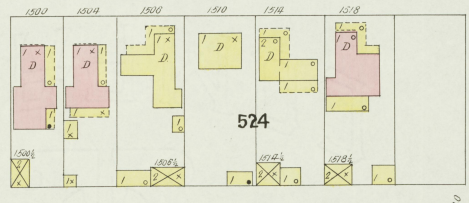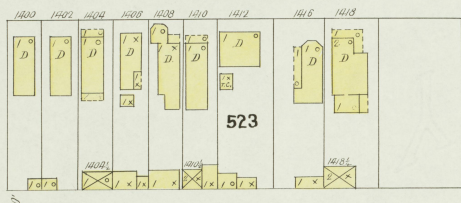

C. & O. R. R.




22

29TH

30TH

31ST

625

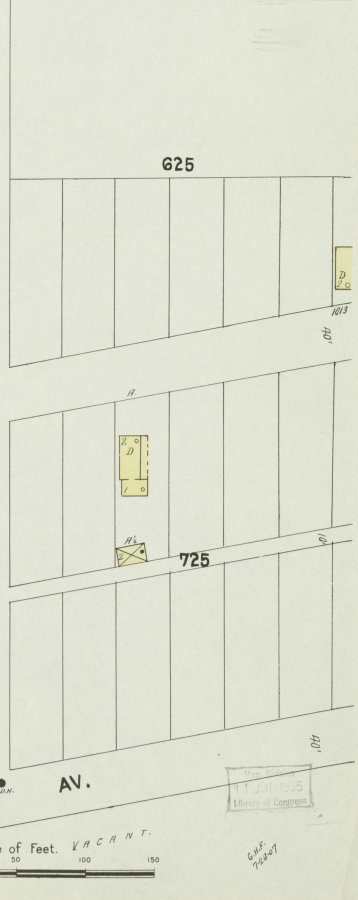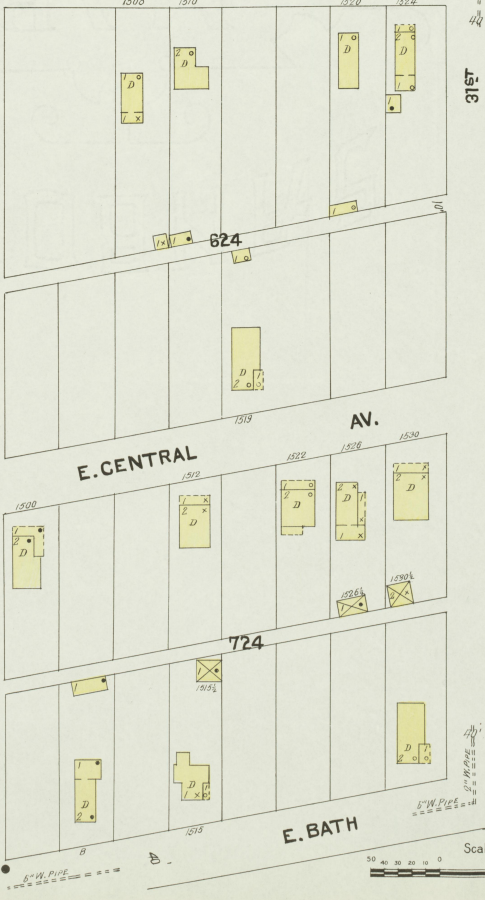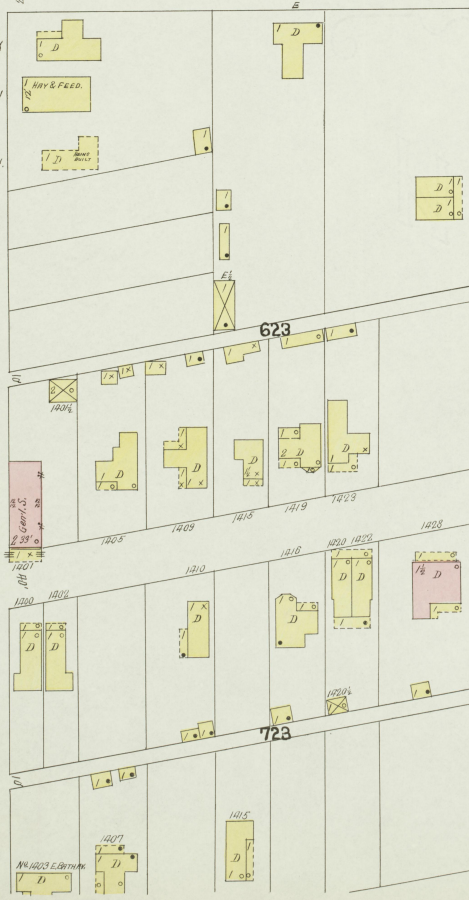


E. CENTRAL AV.

E. BATH

AV.

Scale of Feet. VACANT.

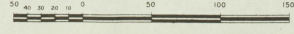



607


22

AV.

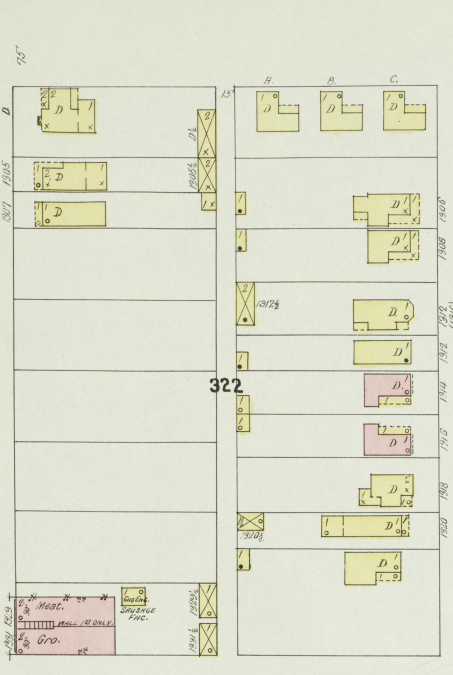

322


AV.

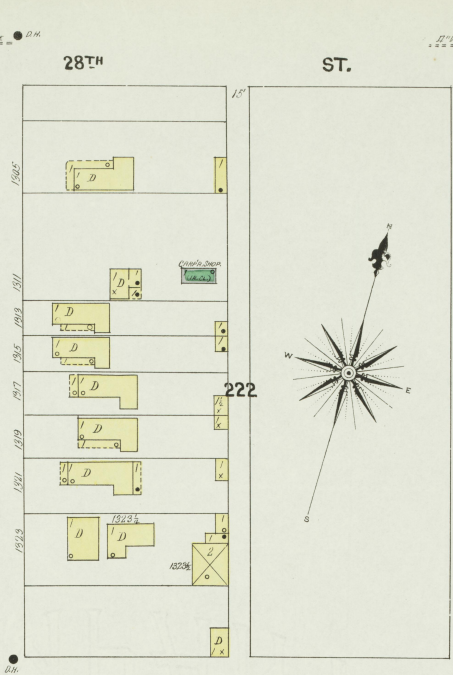

222

AV.

E. WINCHESTER

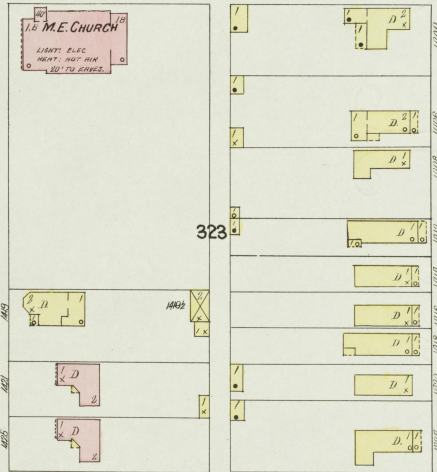

323


E. GREENUP



223

E. FRONT


23

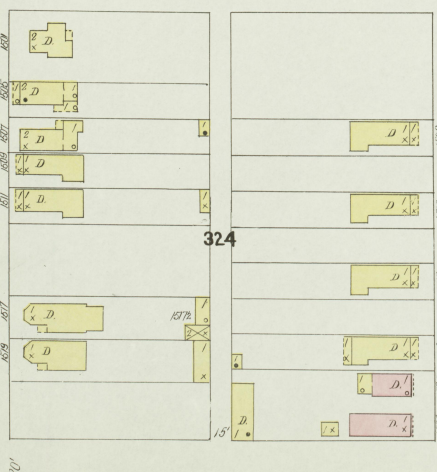

324

30TH

ST.

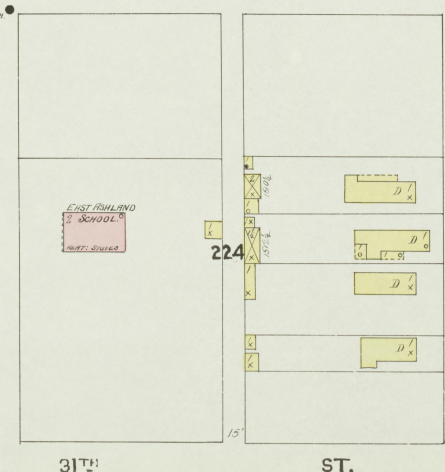

224

ST.

31TH

ST.

JUNE 1907
ASHLAND
KY.

122

123

124

THE ORIGINAL
11 JUL 1952
Library of Congress

JUNE 1907
ASHLAND
KY.

GATLETTSBURG, KENOVA & CEREDO WATER CO.
PUMPING STATION.

Located at Gatlettsburg W. Va.
Gatlettsburg, Ky.


BUILT ON HILLSIDE.

MOUND

WILLOW

VACANT FIELDS.

ASHLAND WATER CO.








OPERATES ONLY IN EMERGENCY

J. J. GATES & Co BRICK WORKS.

NO MACHINERY POWER, STEAM,
FUEL, COAL, LIGHT, LANTERNS,
NO FIRE APPS.

JACOB LEIGHT SAW MILL COMPANY.

REFUSE
BURNING
PILE.

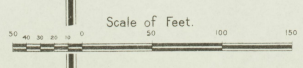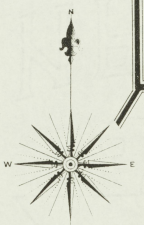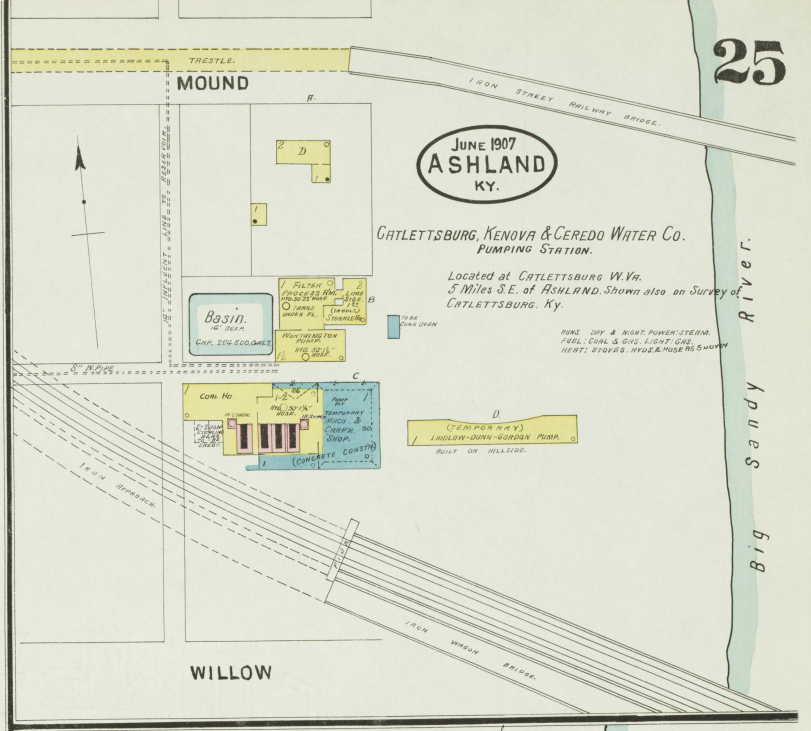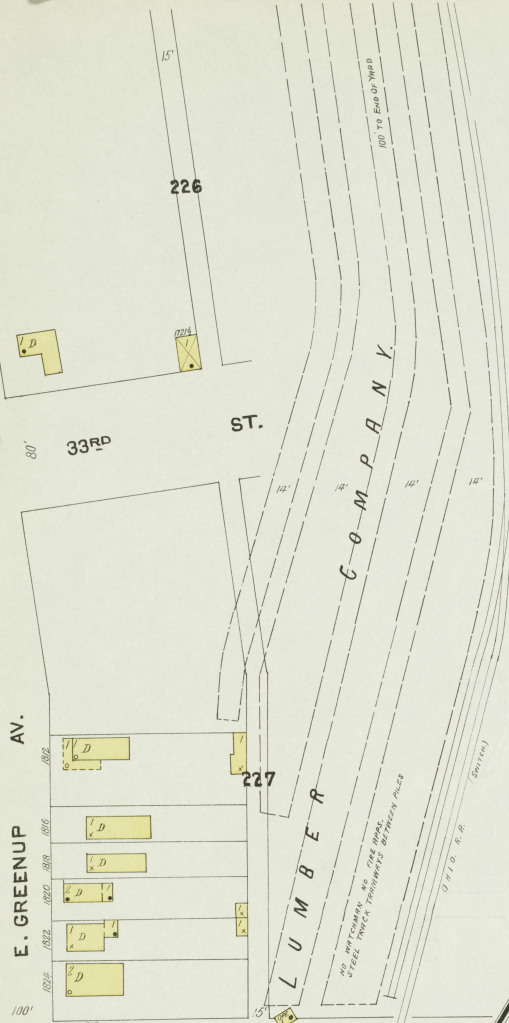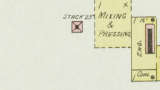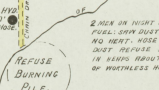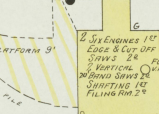

Big Sandy River.

Ohio River.

LUMBER COMPANY

GENERAL

E. GREENUP AV.

226

126

ST.

227

34TH

ST.

34TH

ST.

228

VACANT FIELD

FIELD

VACANT

BEYOND.

