




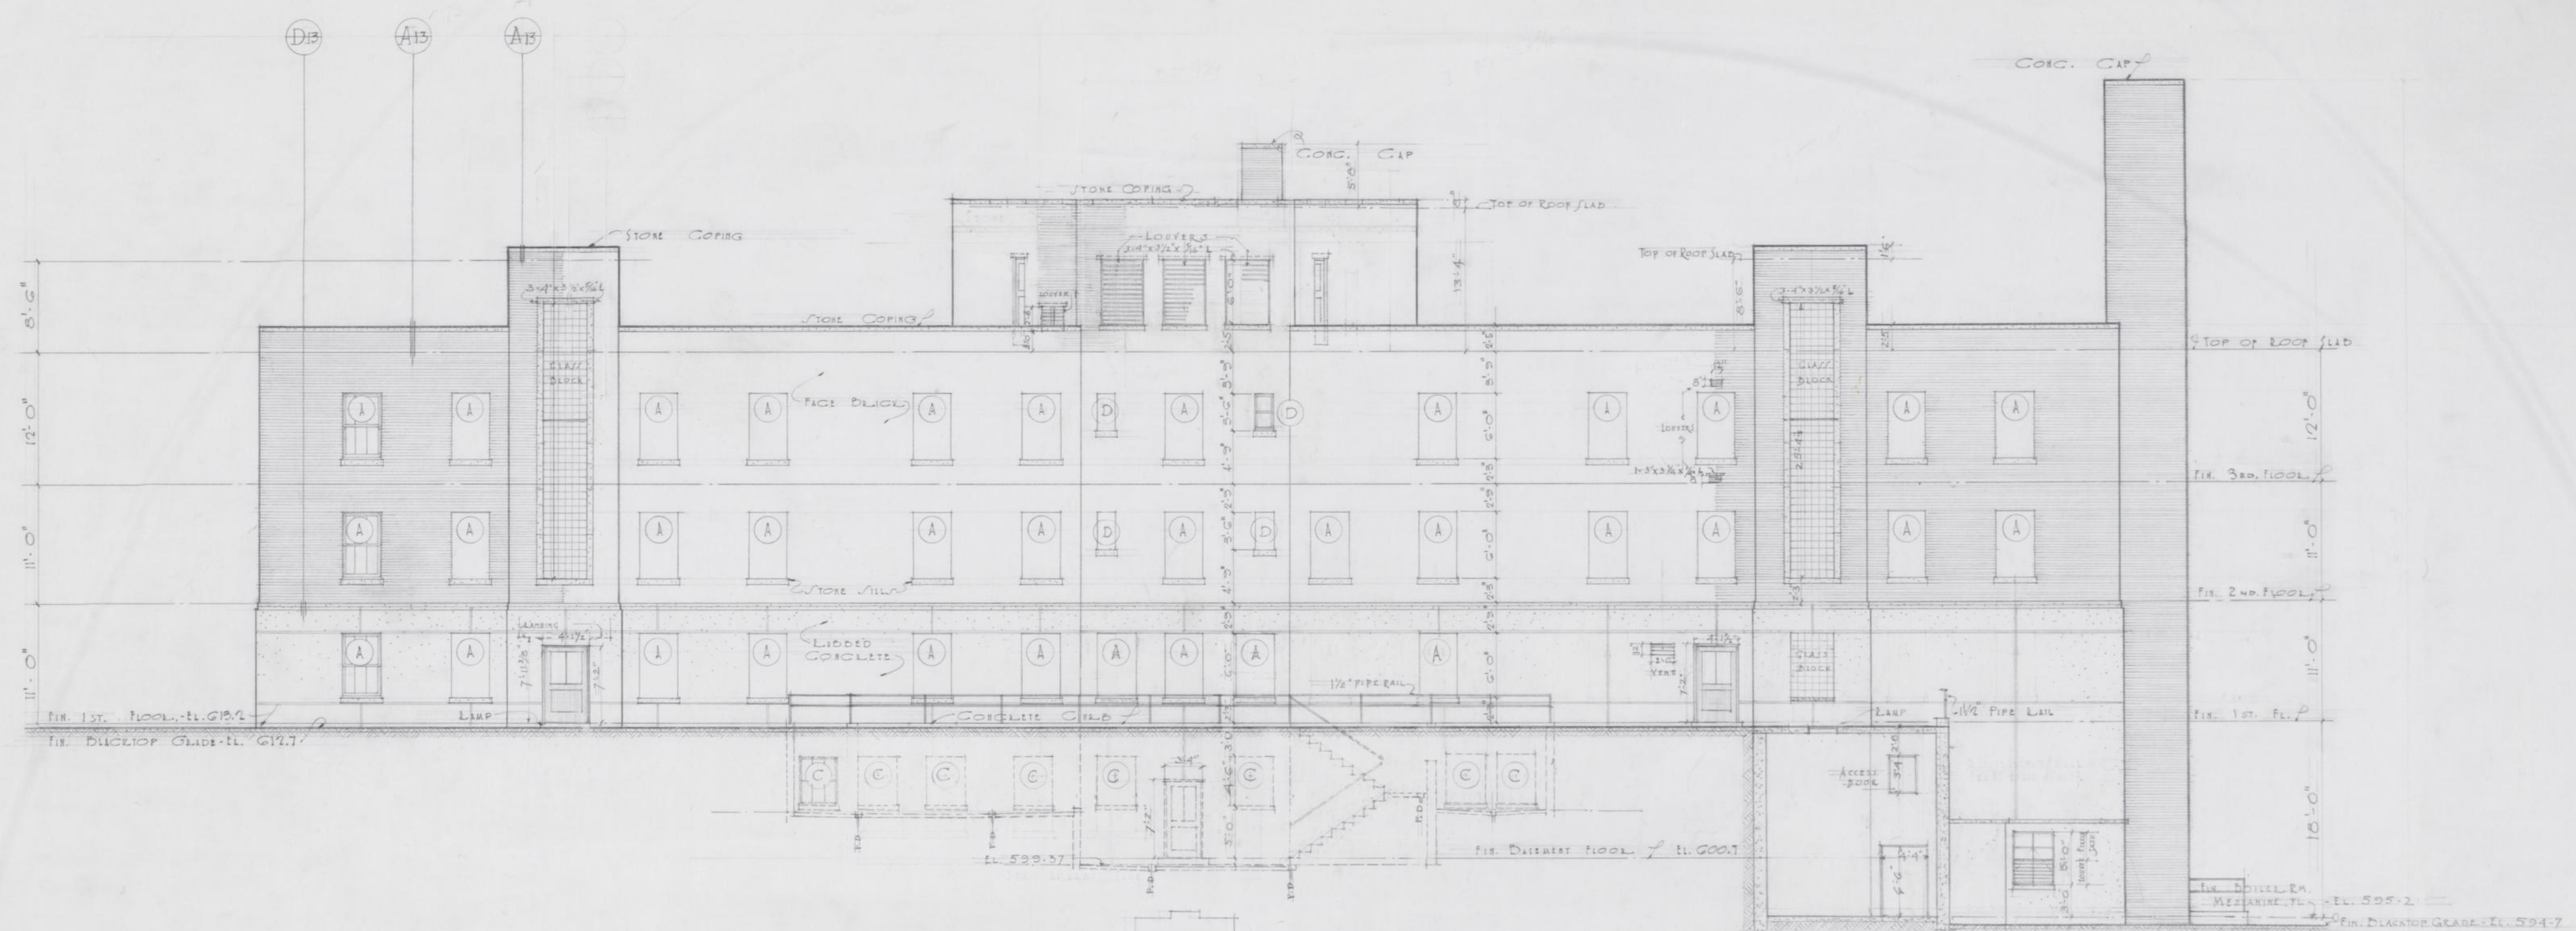

DEVELOPED ELEVATION LOOKING NORTH WEST

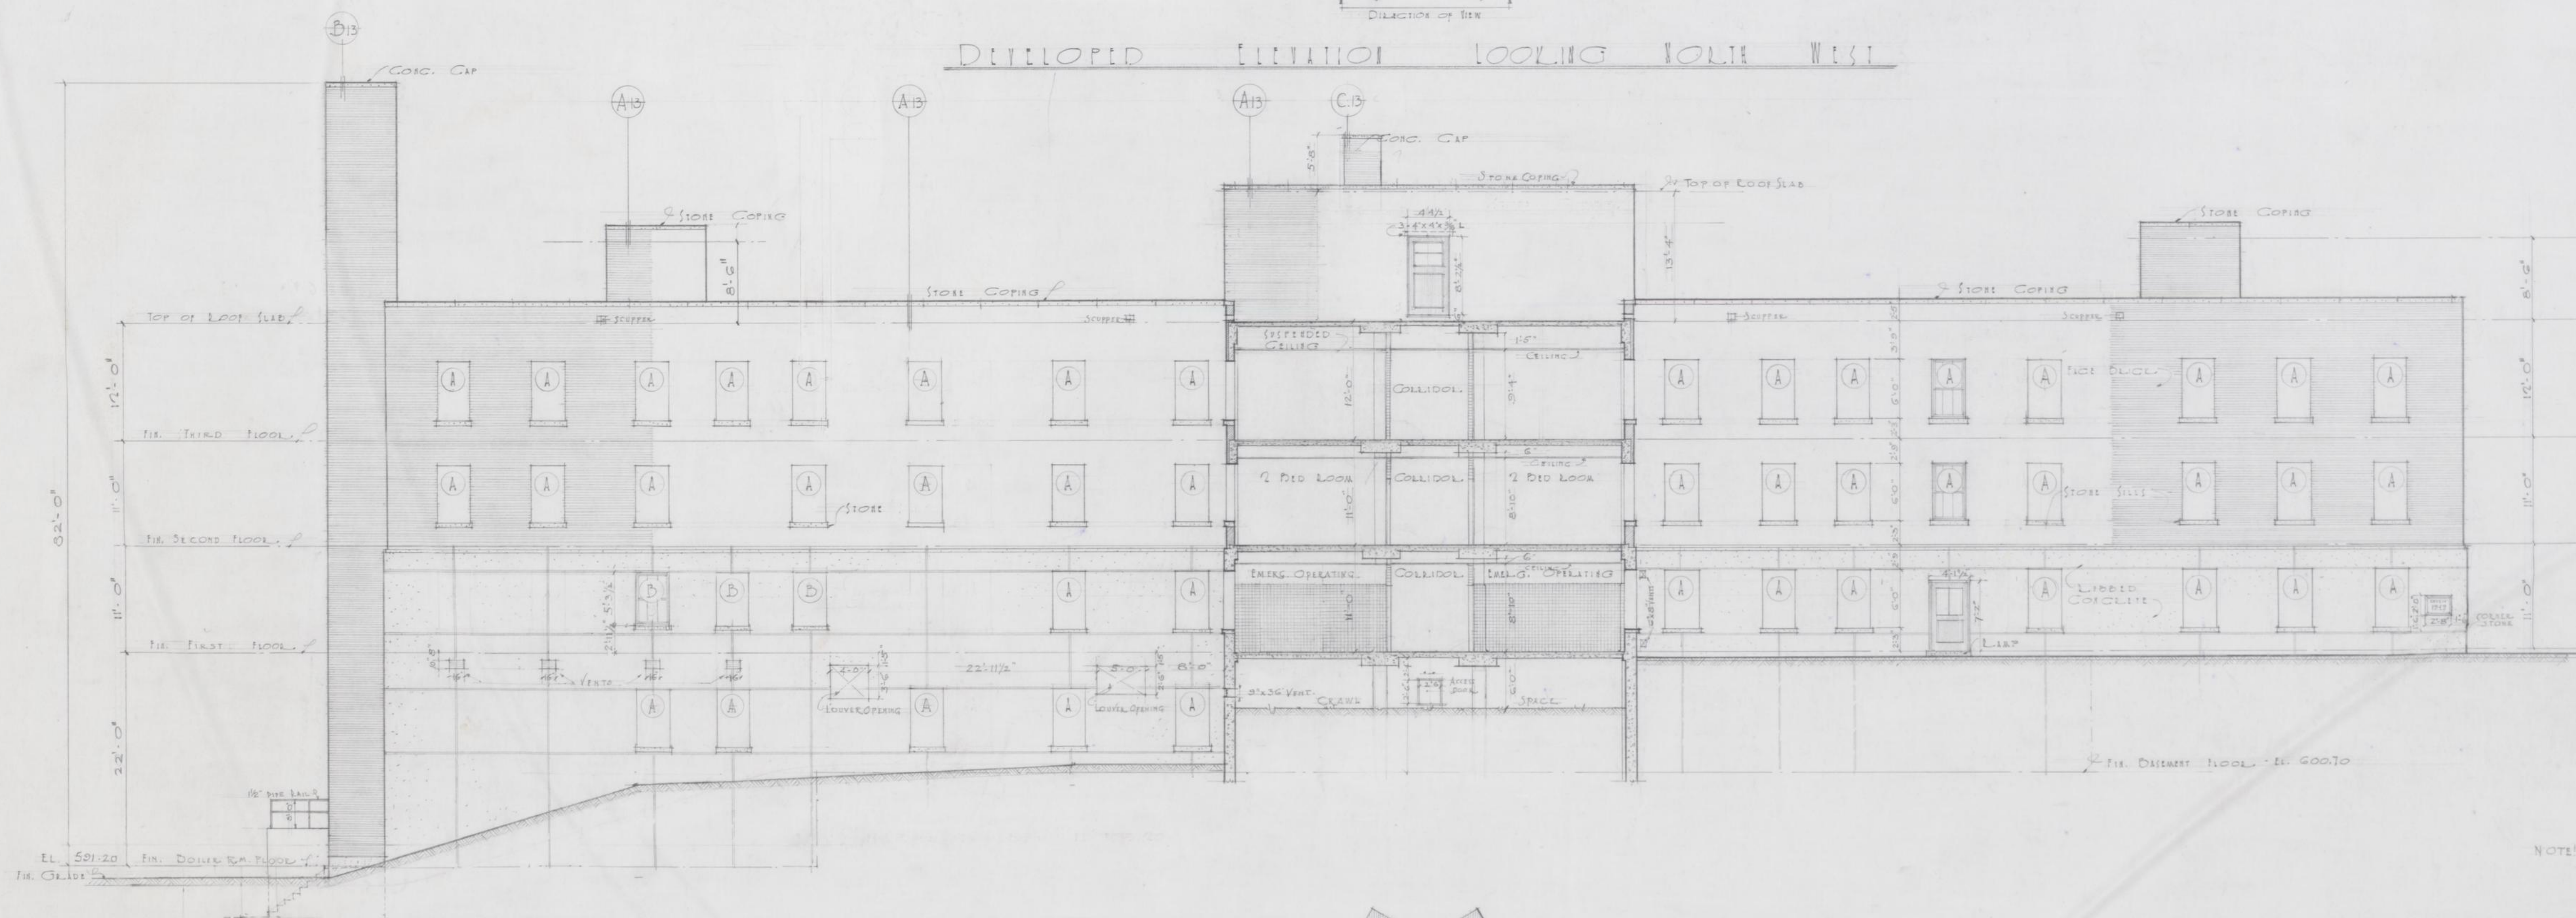

DEVELOPED ELEVATION LOOKING SOUTH EAST

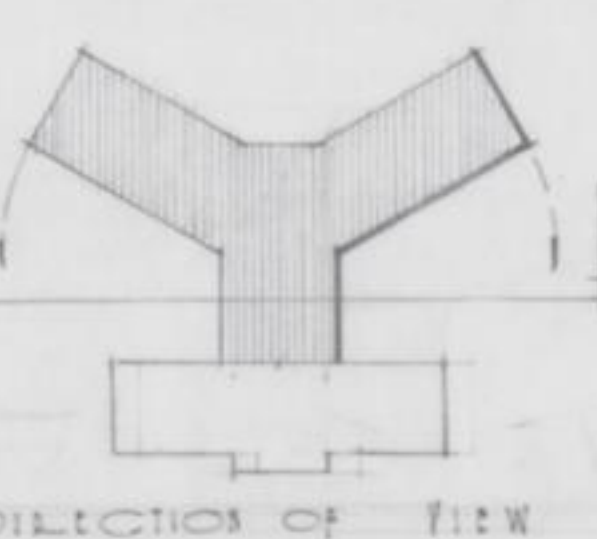

NOTE: CONTRACTOR TO VERIFY AND BE RESPONSIBLE FOR ALL DIMENSIONS.

ALTERATIONS & ADDITIONS BOWLING GREEN WALLER COUNTY HOSPITAL BOWLING GREEN, KENTUCKY	
ROBERT W. McMELEN, ARCHITECT LITTON, KENTUCKY	
JAMES HARRINGTON & SONS CONSULTING ARCHITECTS, CINCINNATI, O.	
DATE: NOV. 21, 1944 DRAWN BY: LMP: HGS REVISIONS: 2-4-50	SHEET 19. 7 OF 25 SHEETS