


ALLEY (18' wide)

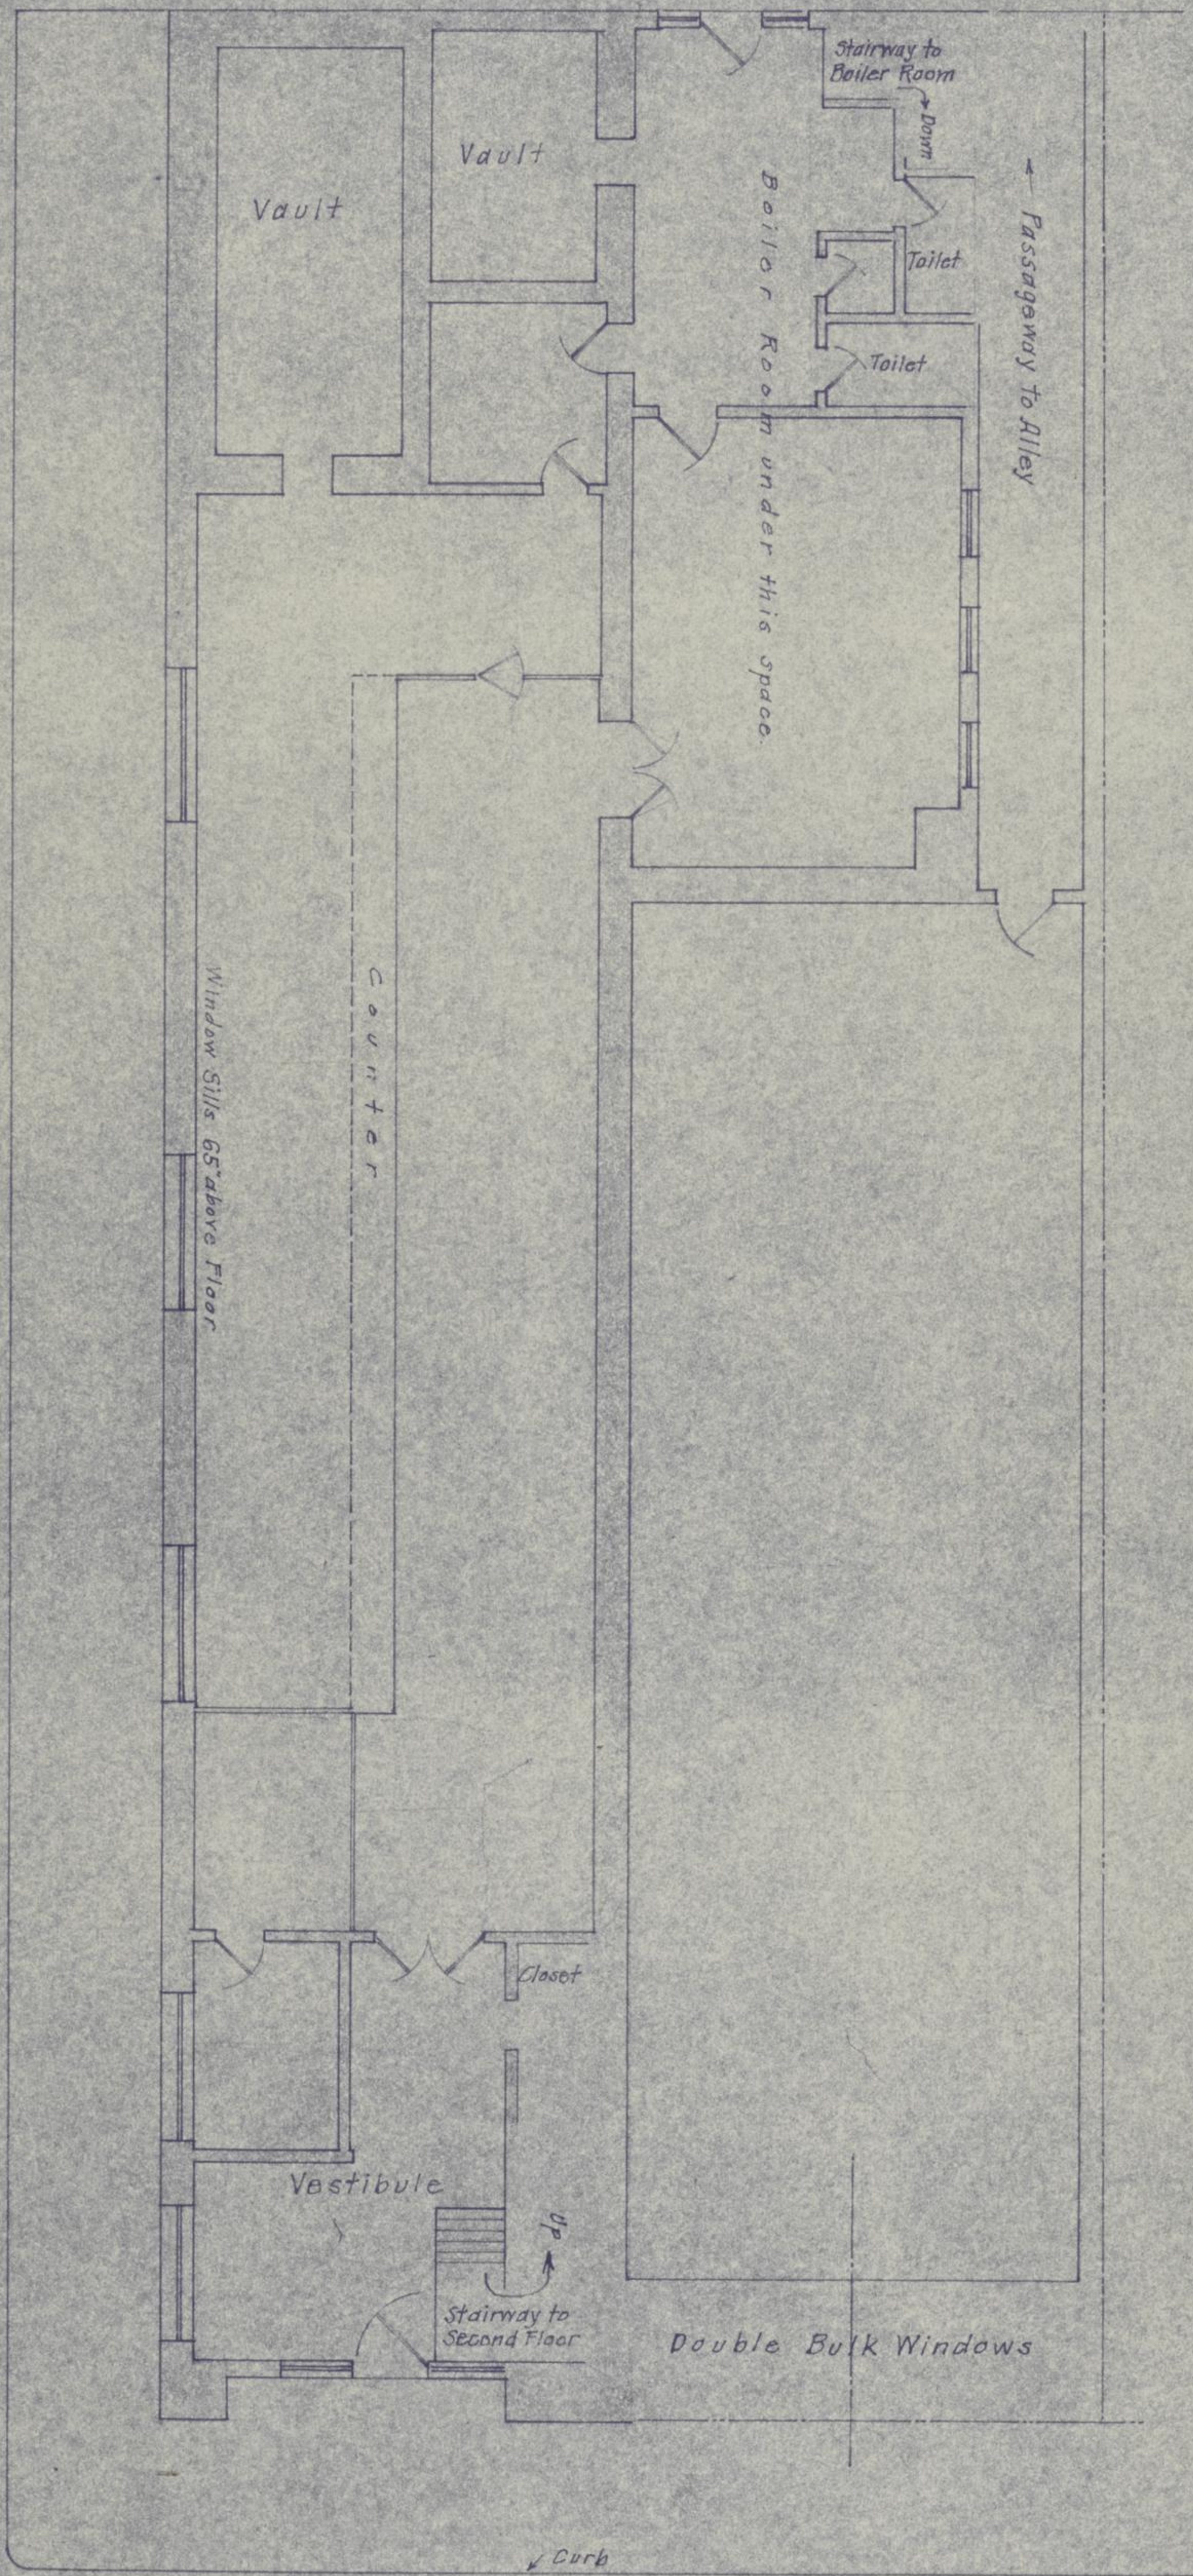

KENTUCKY AVENUE

**BELL NATIONAL BANK BUILDING**  
**Pineville - Kentucky**  
**FIRST FLOOR PLAN**

Scale 1/8" = 1 Ft.

Novem

H. M. Yeager - Engr.  
Pineville, Kentuck

21 P