


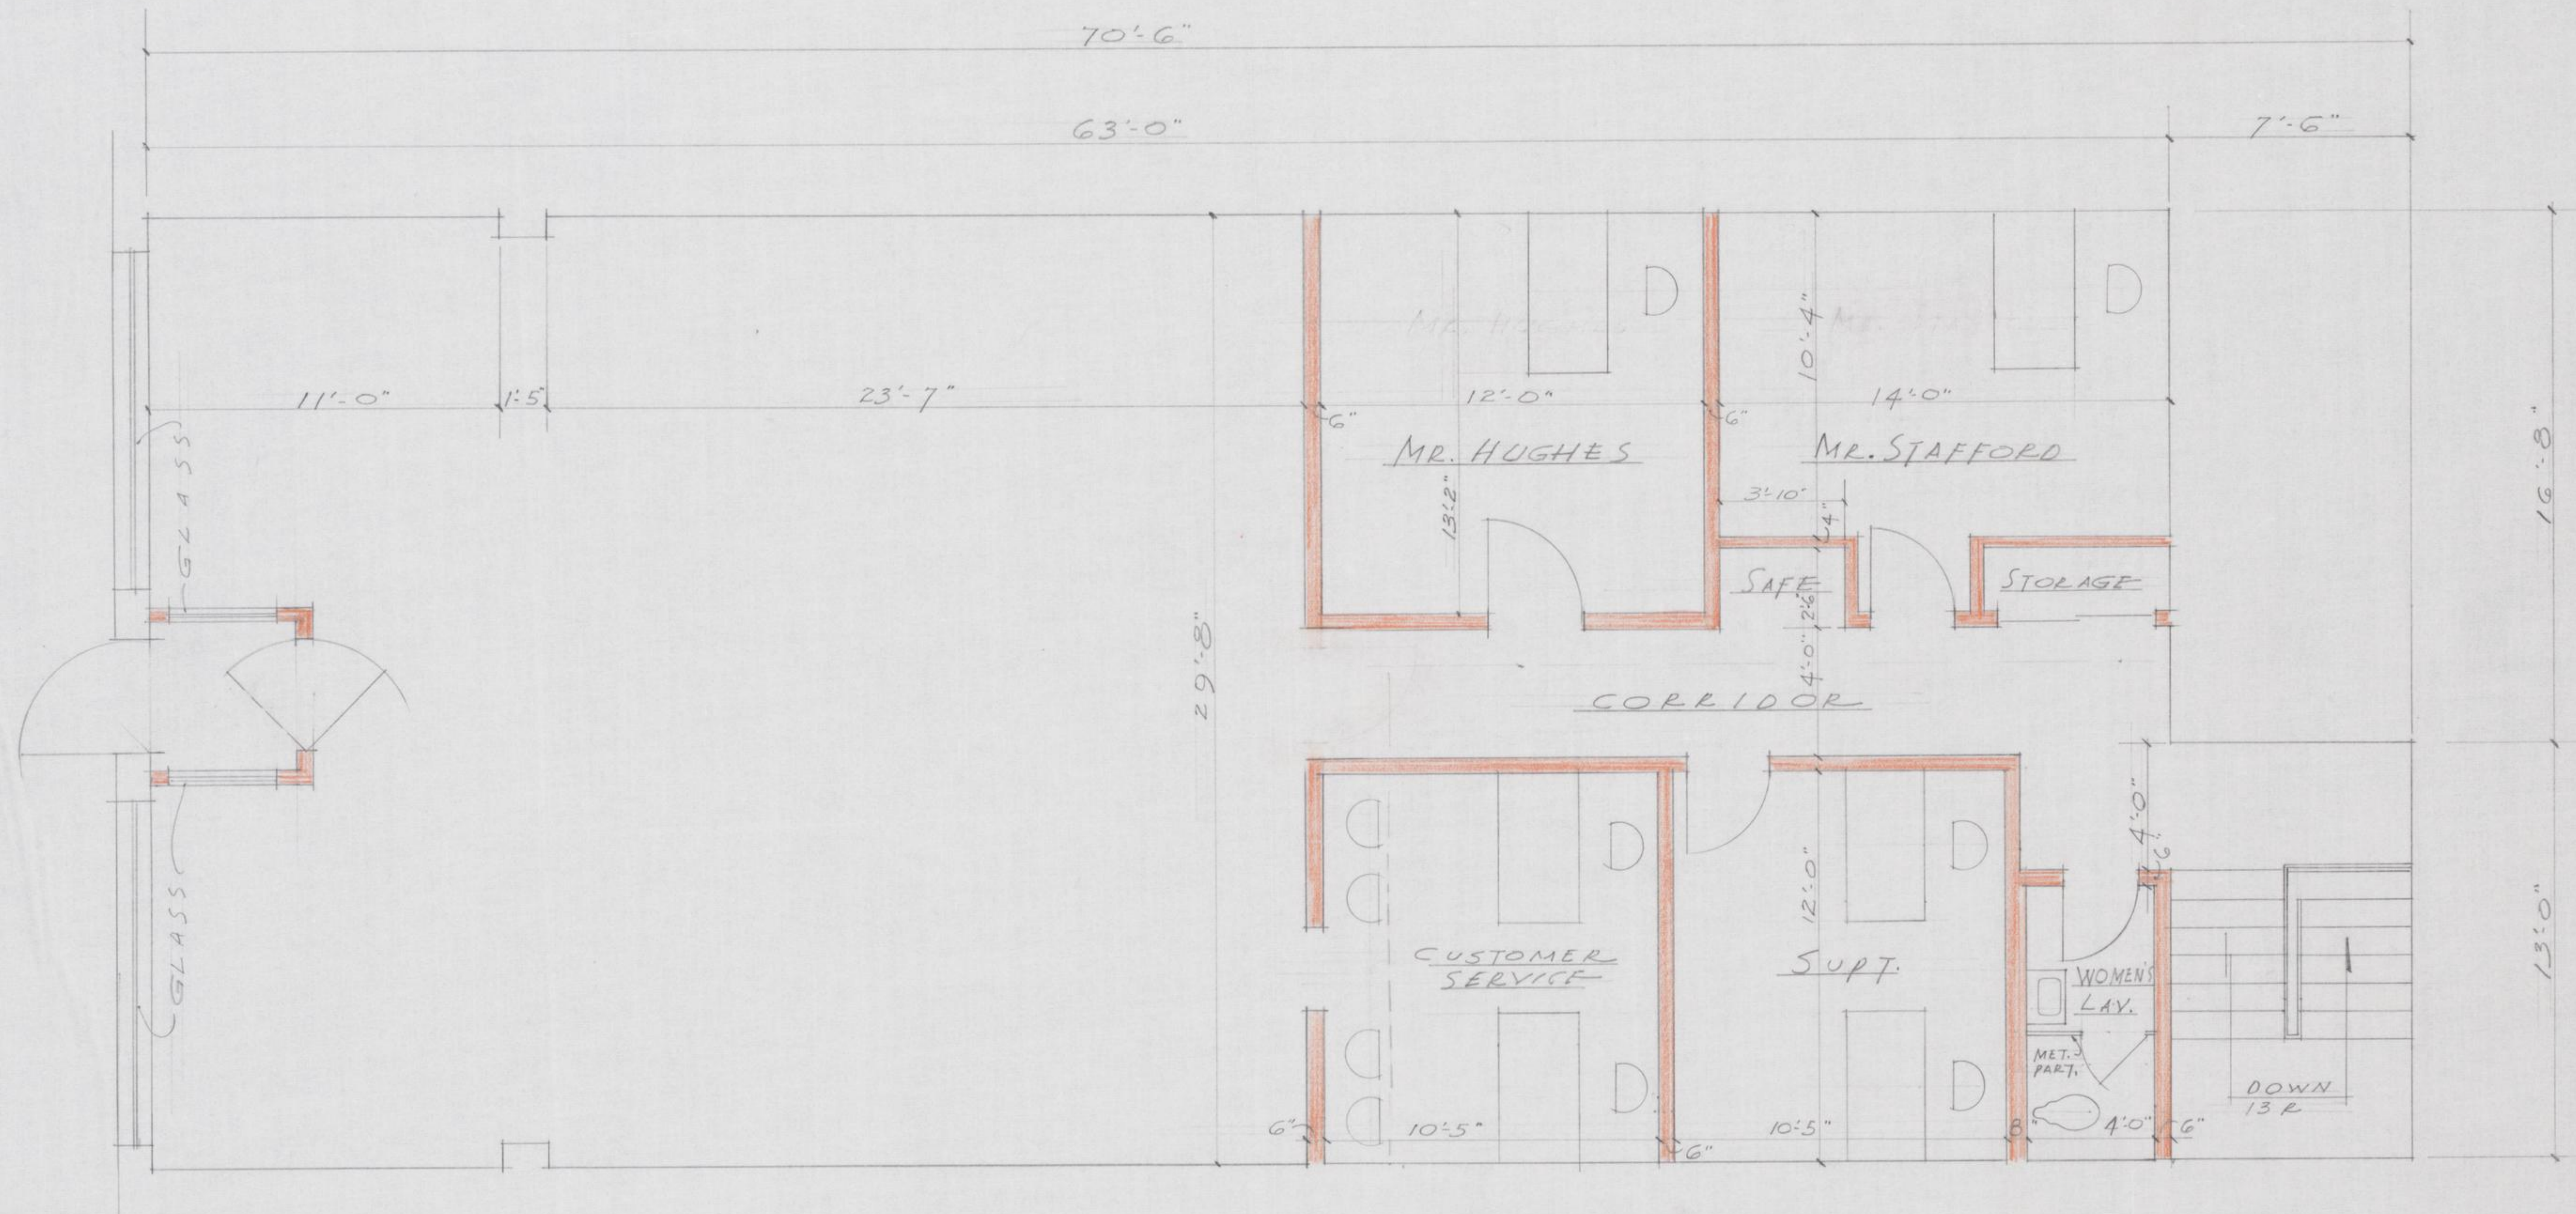

FLOOR PLAN
SC. 1/4" = 1'-0"

SUGGESTION for
OFFICE LAYOUT
ELIZABETHTOWN OFFICE
KENTUCKY UTILITIES COMPANY