


PLANS FOR GARAGE

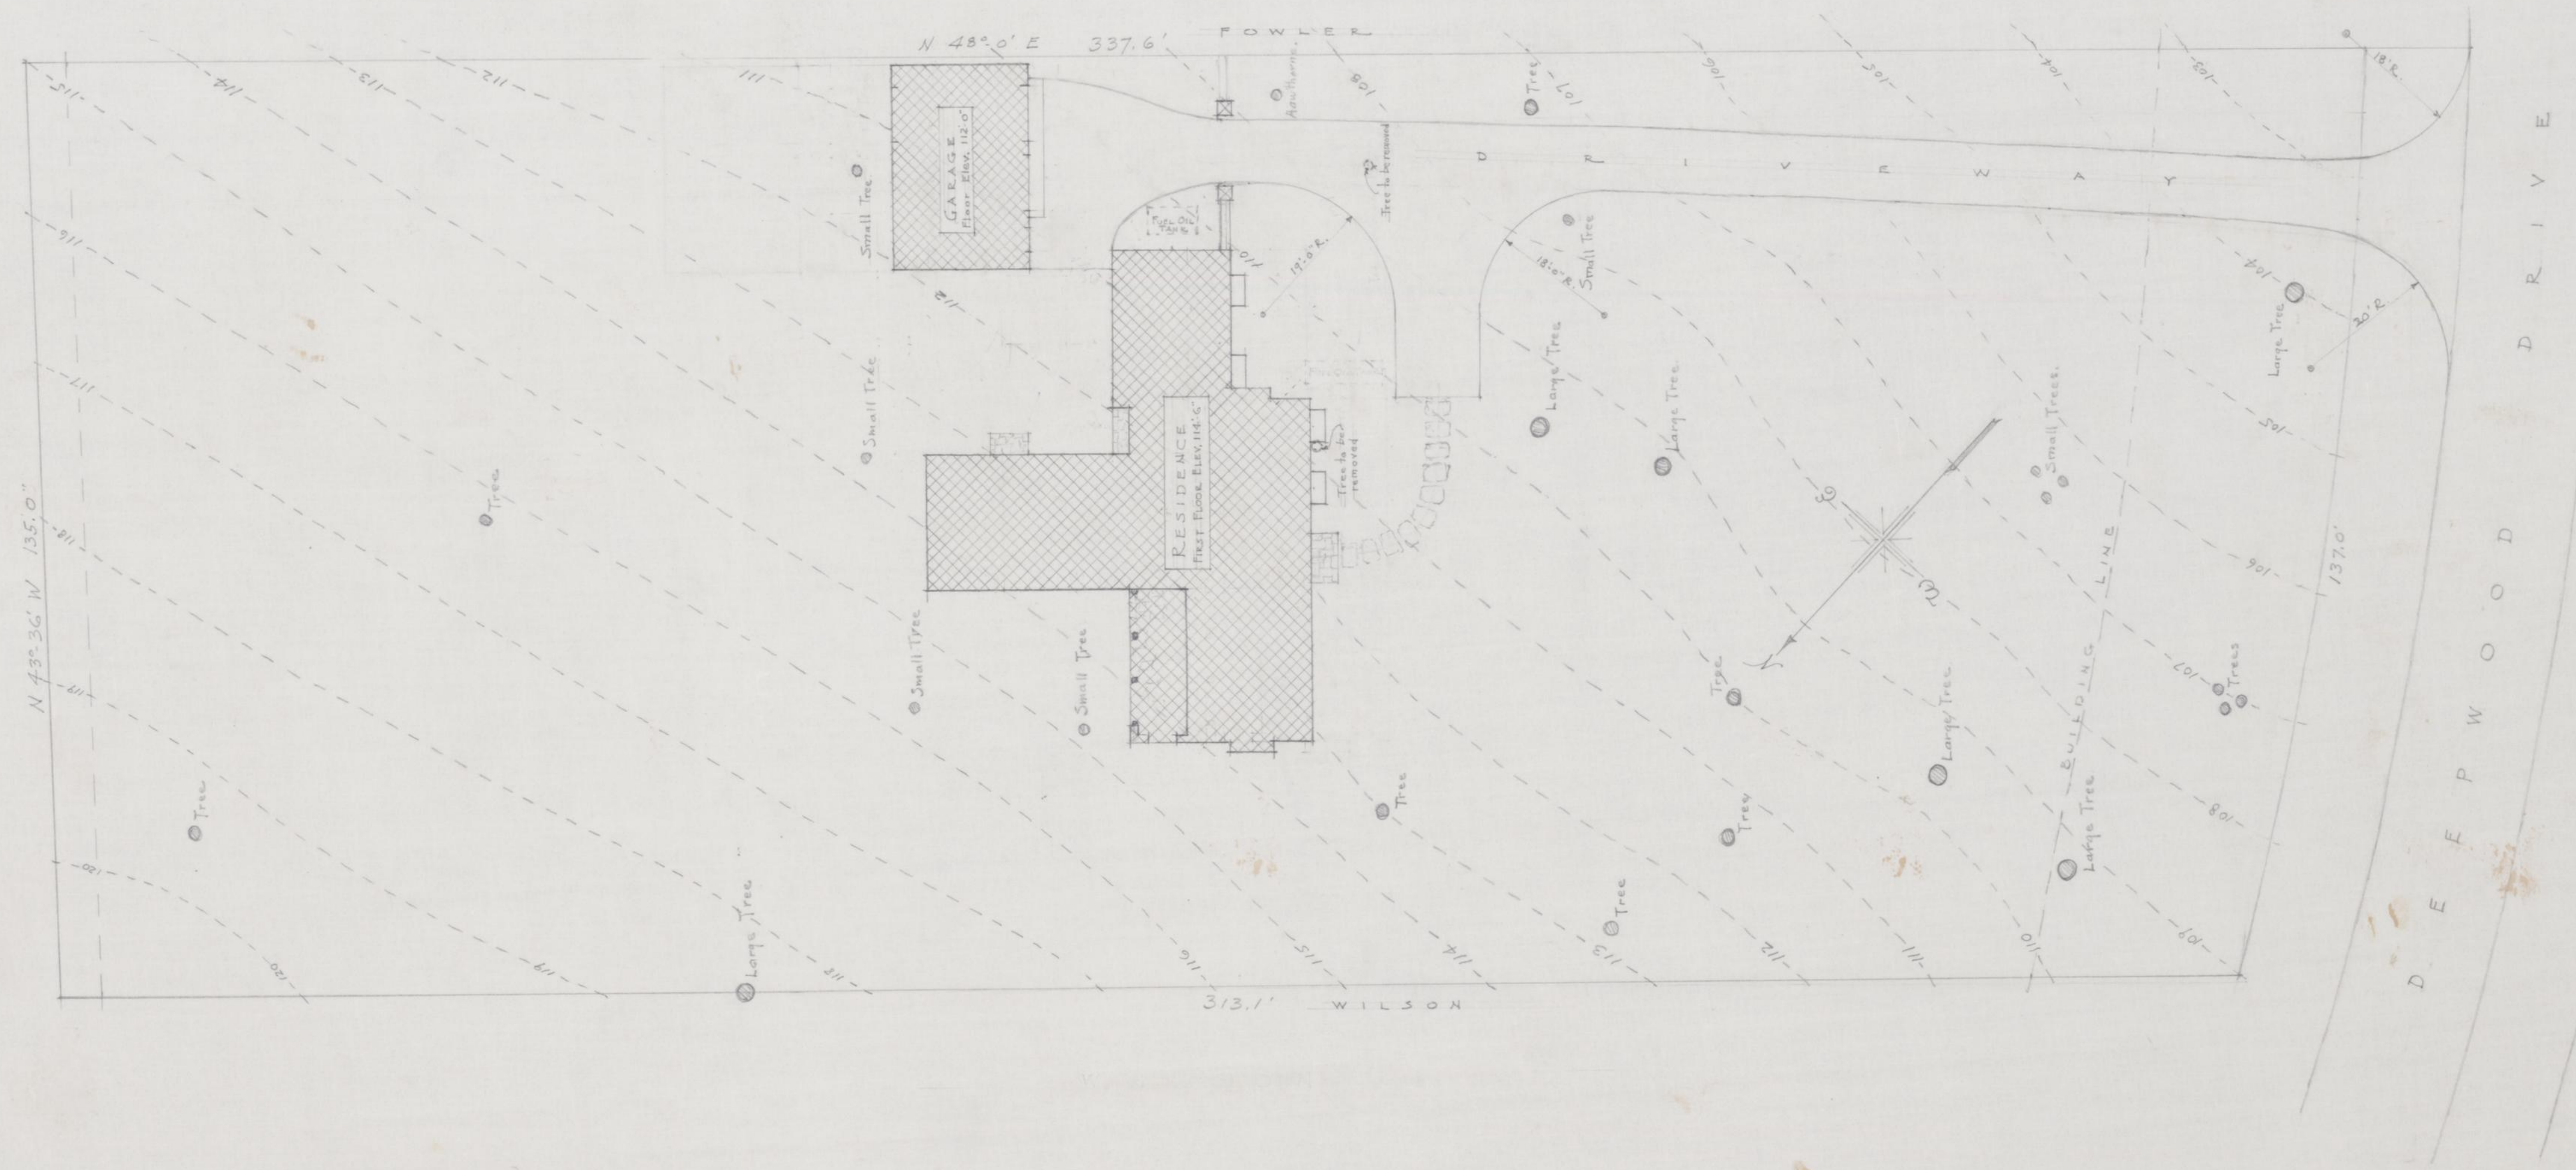

PLOT PLAN
Scale 1/16" = 1'-0"
Lot No. 25 DEEPWOOD SUBDIVISION PLAT

A RESIDENCE FOR MR. & MRS. C. S. CROUSE "DEEPWOOD" LEXINGTON, KENTUCKY	
ROBERT W. McMEEKIN ARCHITECT LEXINGTON, KY.	
DATE 6-20-38	FILE No. 338
REVISIONS	DRAWN TRACED CHECKED SHEET No. 1