



Nov. 1912.  
**MORGANFIELD**  
Ky.




TOWNSEND

COURT

MORGAN

Scale of Feet.

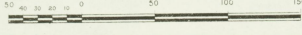

4  
McELROY

2  
COON  
BARBERSHOP

MORTON

8

A LEE REDFORD  











MORGAN

3

29

PARSONS HO

CAPITAL HO

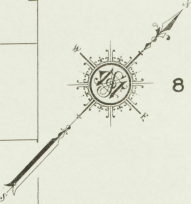

8

SPRING

ALLEY

CHARLEVOIX ST.

7

BANNON

MAIN

MC ELROY

DELANEY

CROWN ROLLER MILLS CO.  
FLOUR MILL


Mutual Risk  
CAPACITY 100 BBL'S.  

BRADY ST.

106

30

31

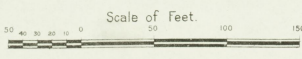

N O E X P O S U R E .

5

Nov. 1912.  
**MORGANFIELD**  
Ky.

7

MORGAN


CHARLEVOIX


MORTON

BRADY


MANNING

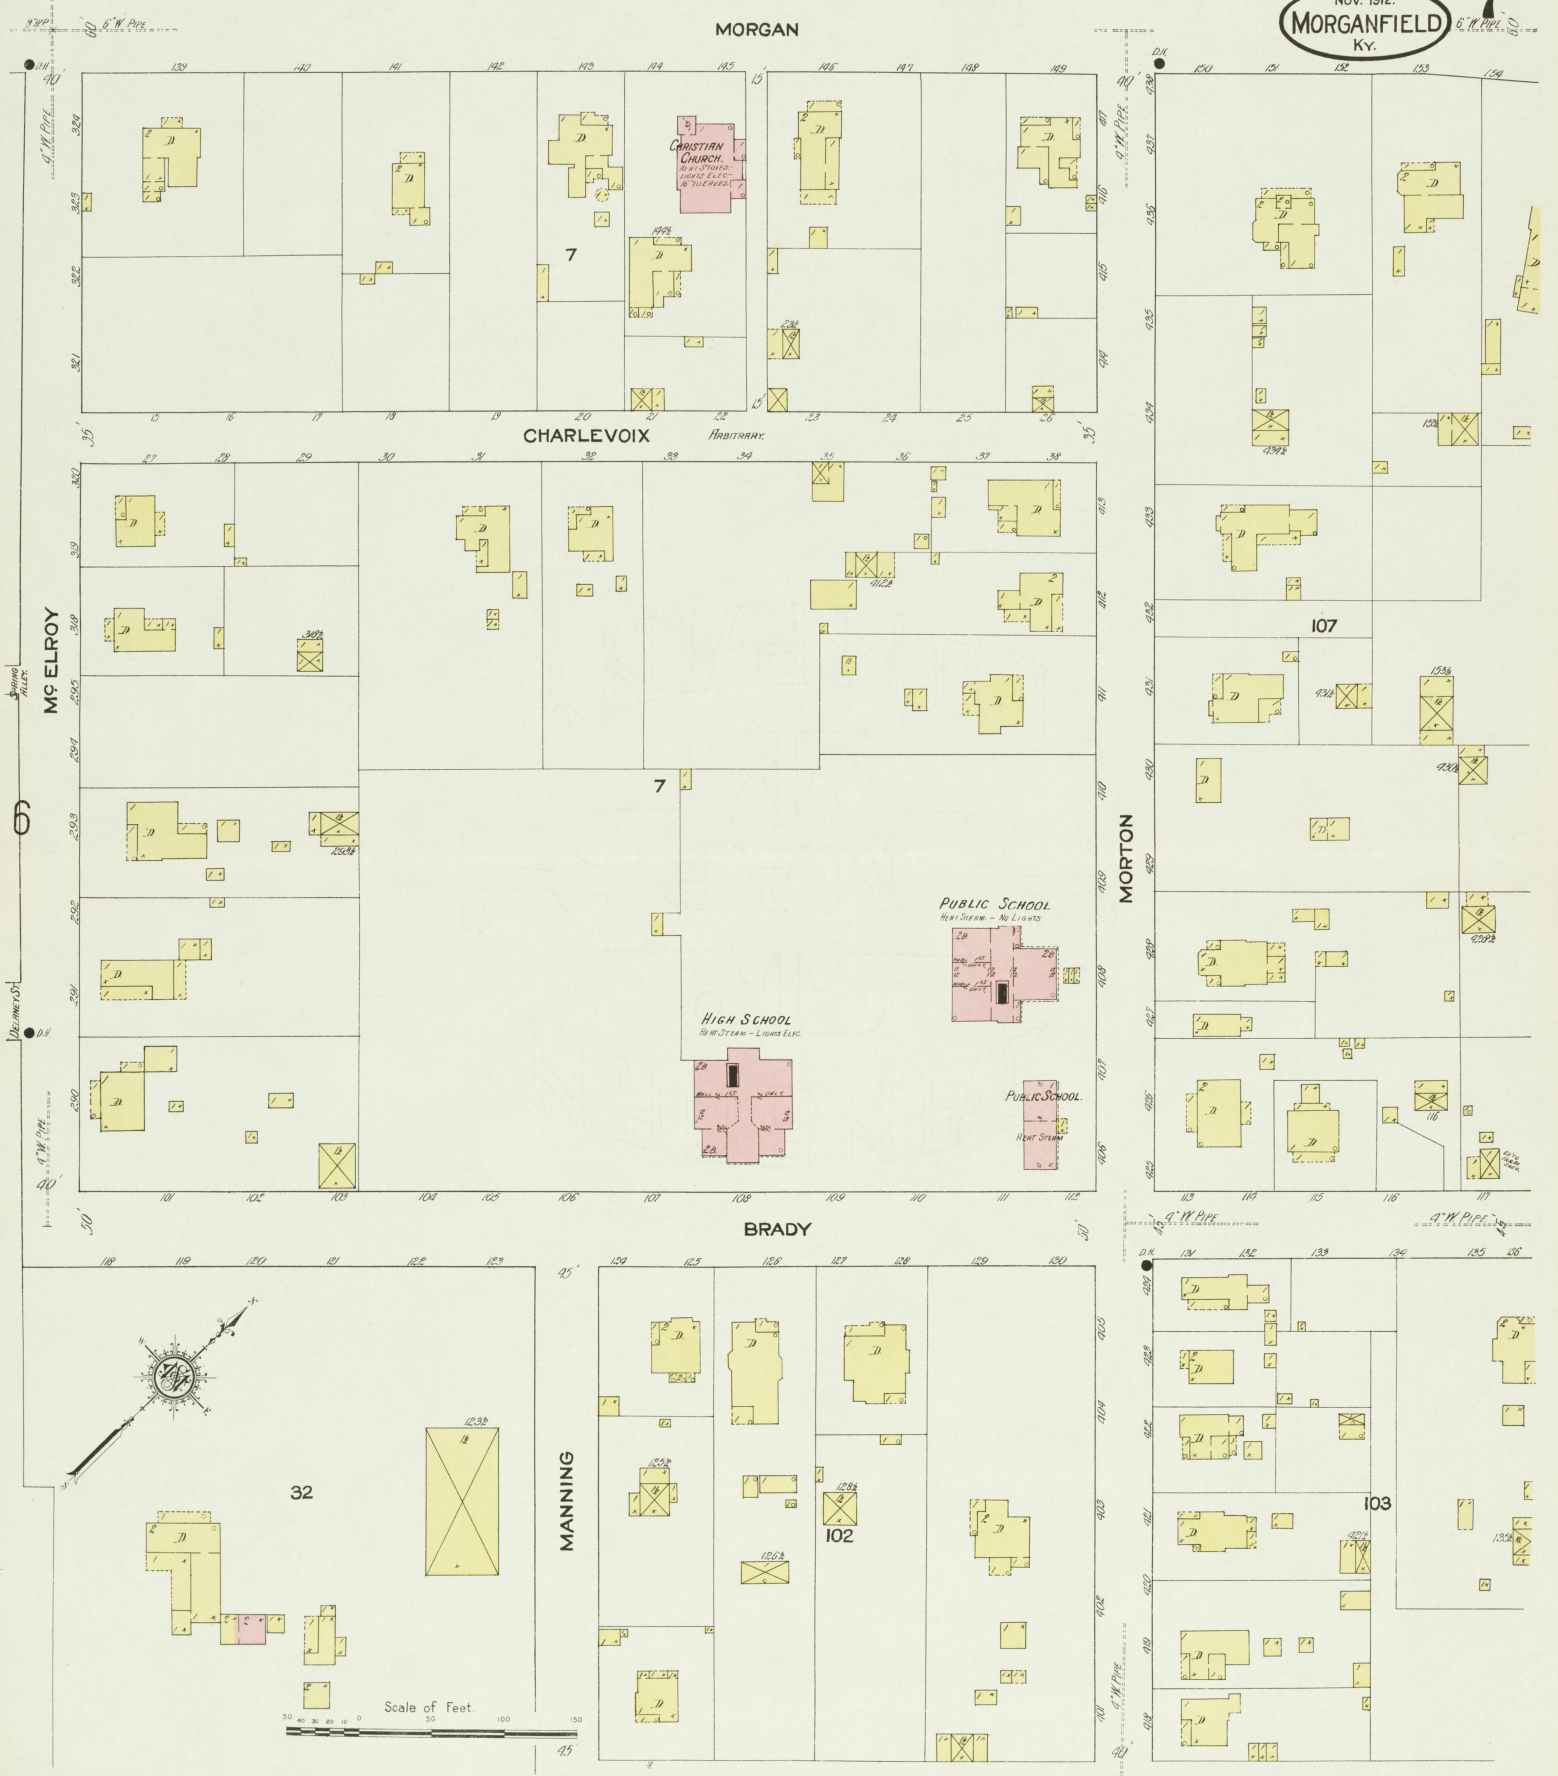

32




Scale of Feet.

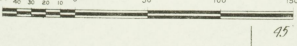

107

103

102

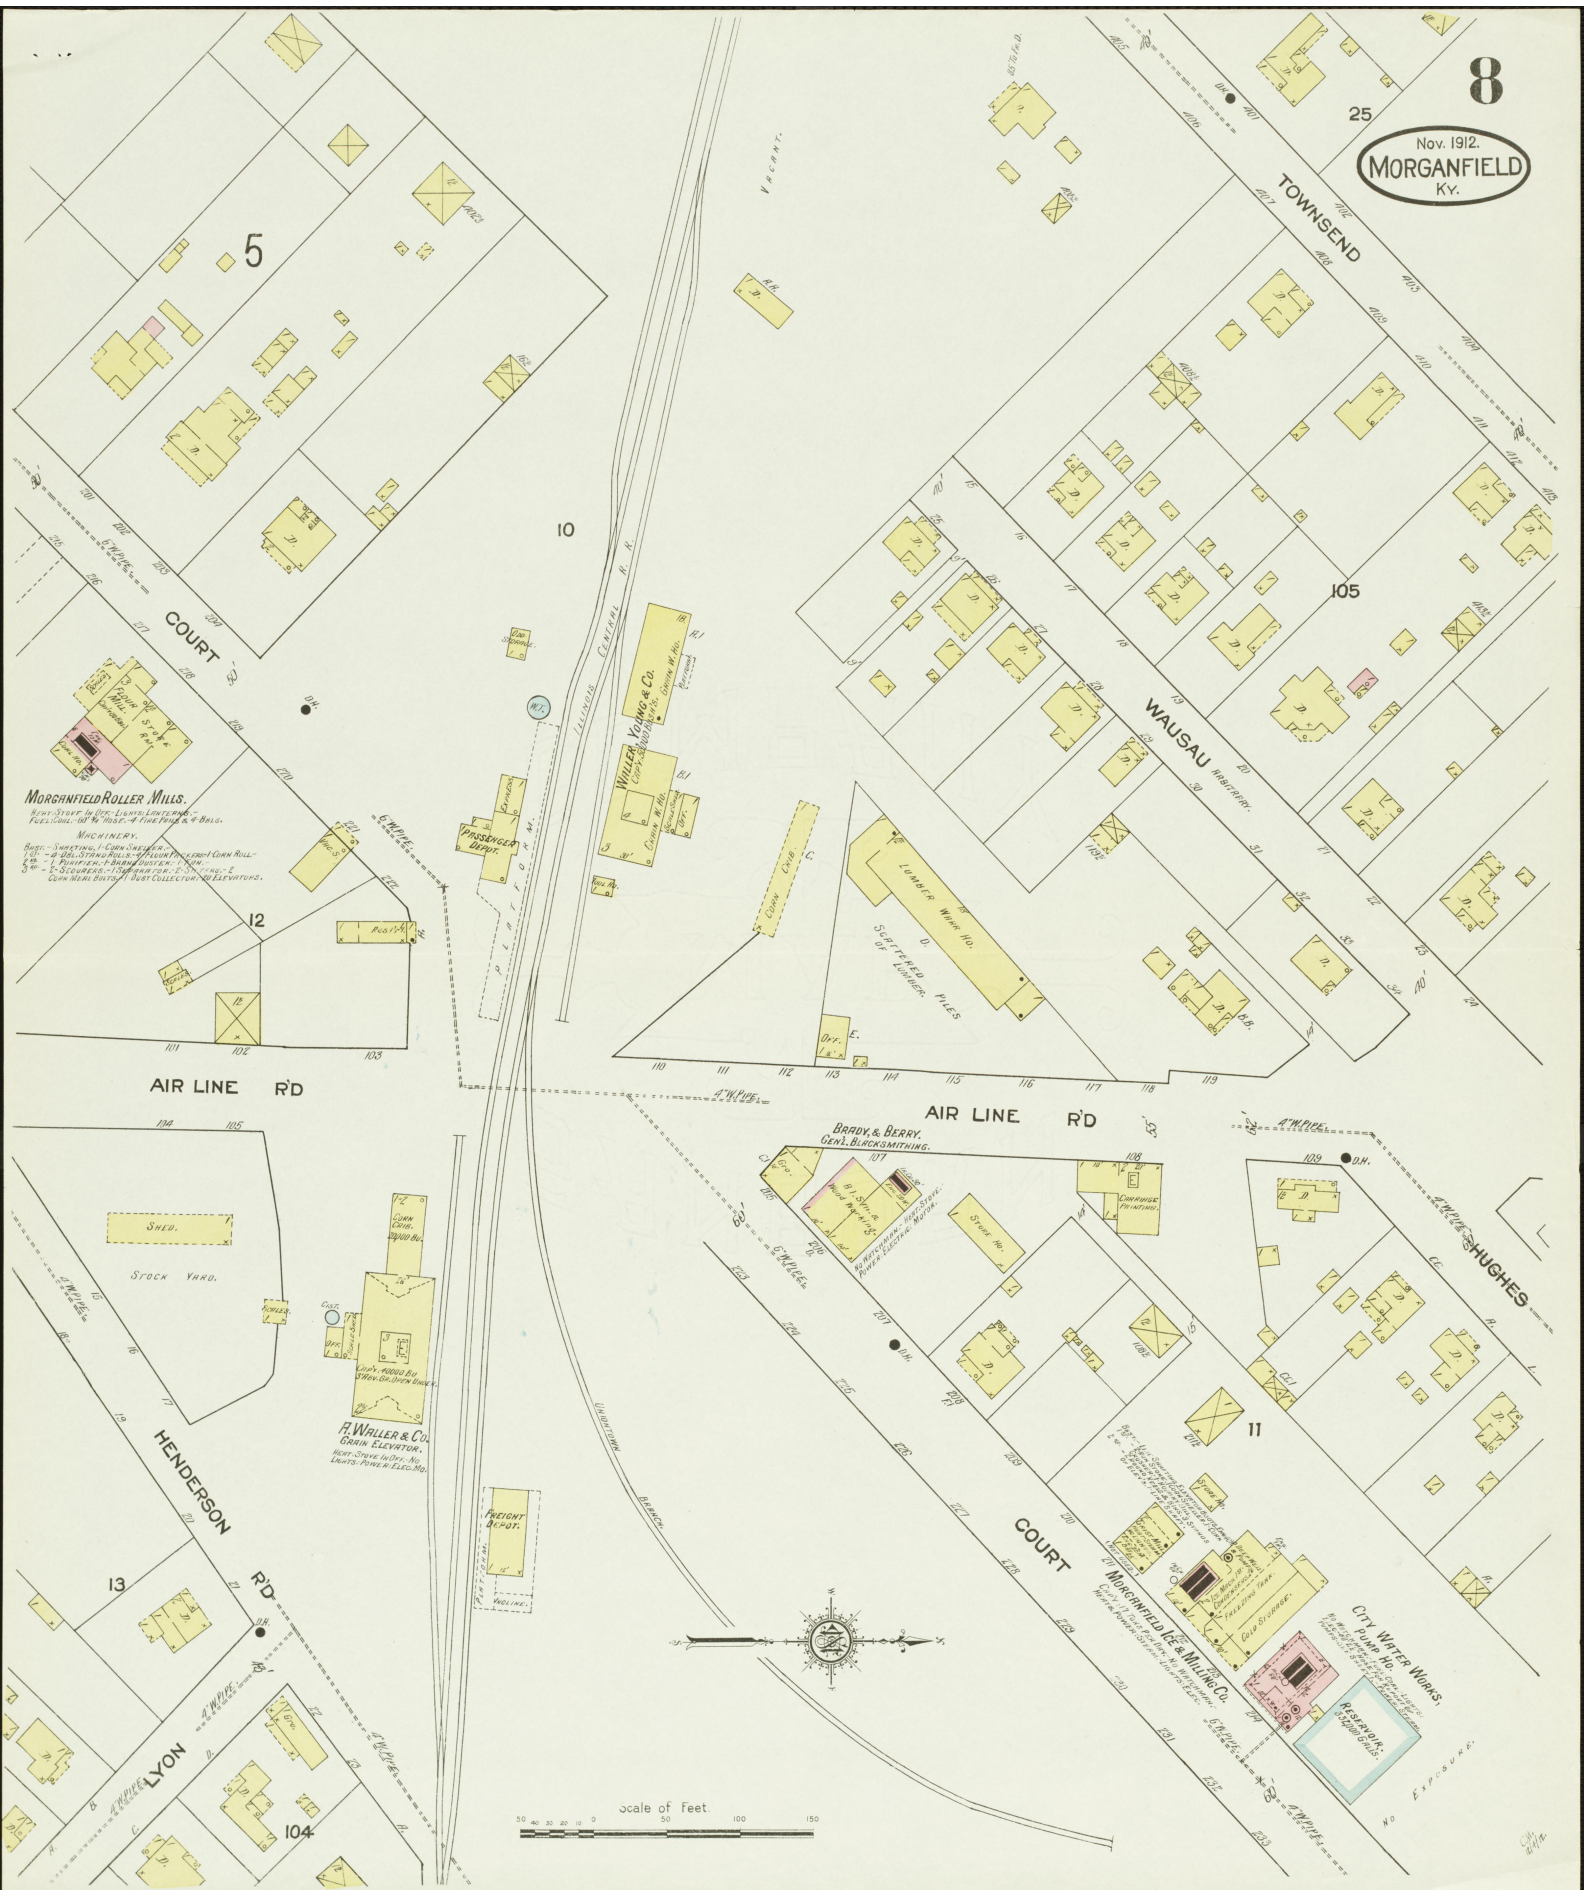

**MORGANFIELD ROLLER MILLS.**  

**PASSENGER DEPOT.**  



**BRADY & BERRY.**  

 GRAIN ELEVATOR.


**CITY WATER WORKS.**  
 Bldg. - CITY WATER WORKS.



scale of Feet  
 0 50 100 150